


8/23/99

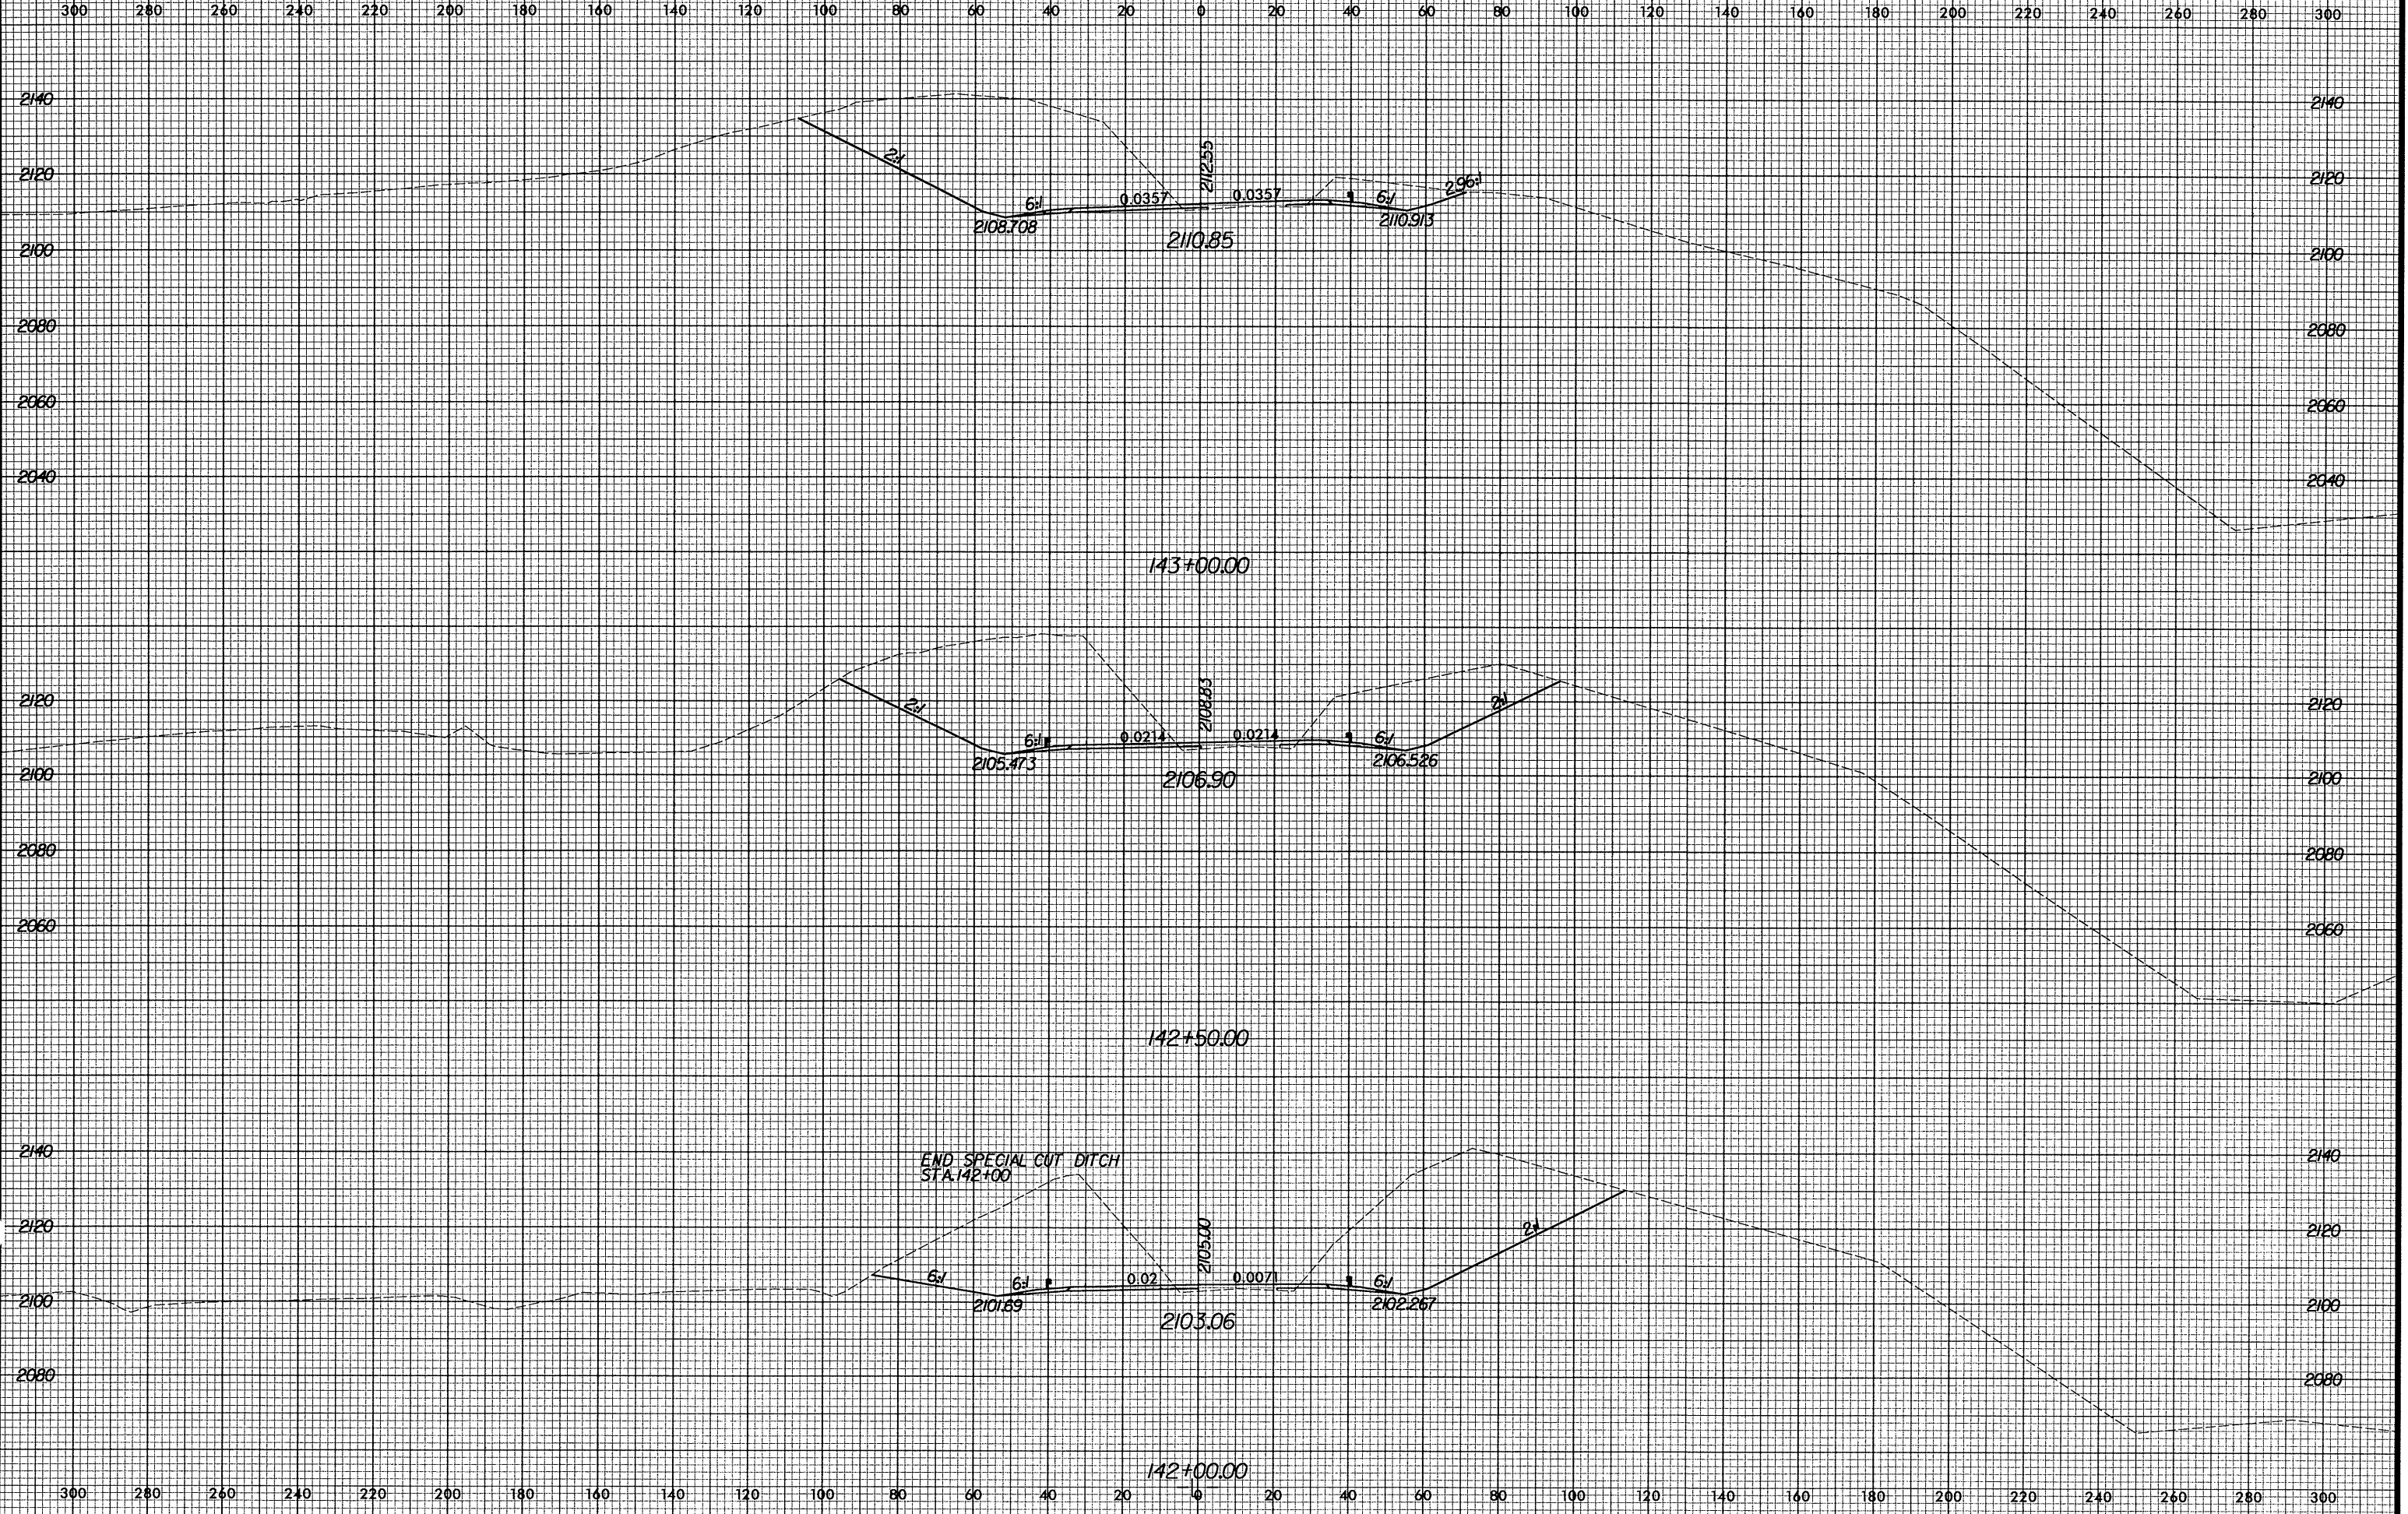

10/25/2004 09:15:01 AM R:\R2237B\SSG\530226550.dwg