


8/23/99

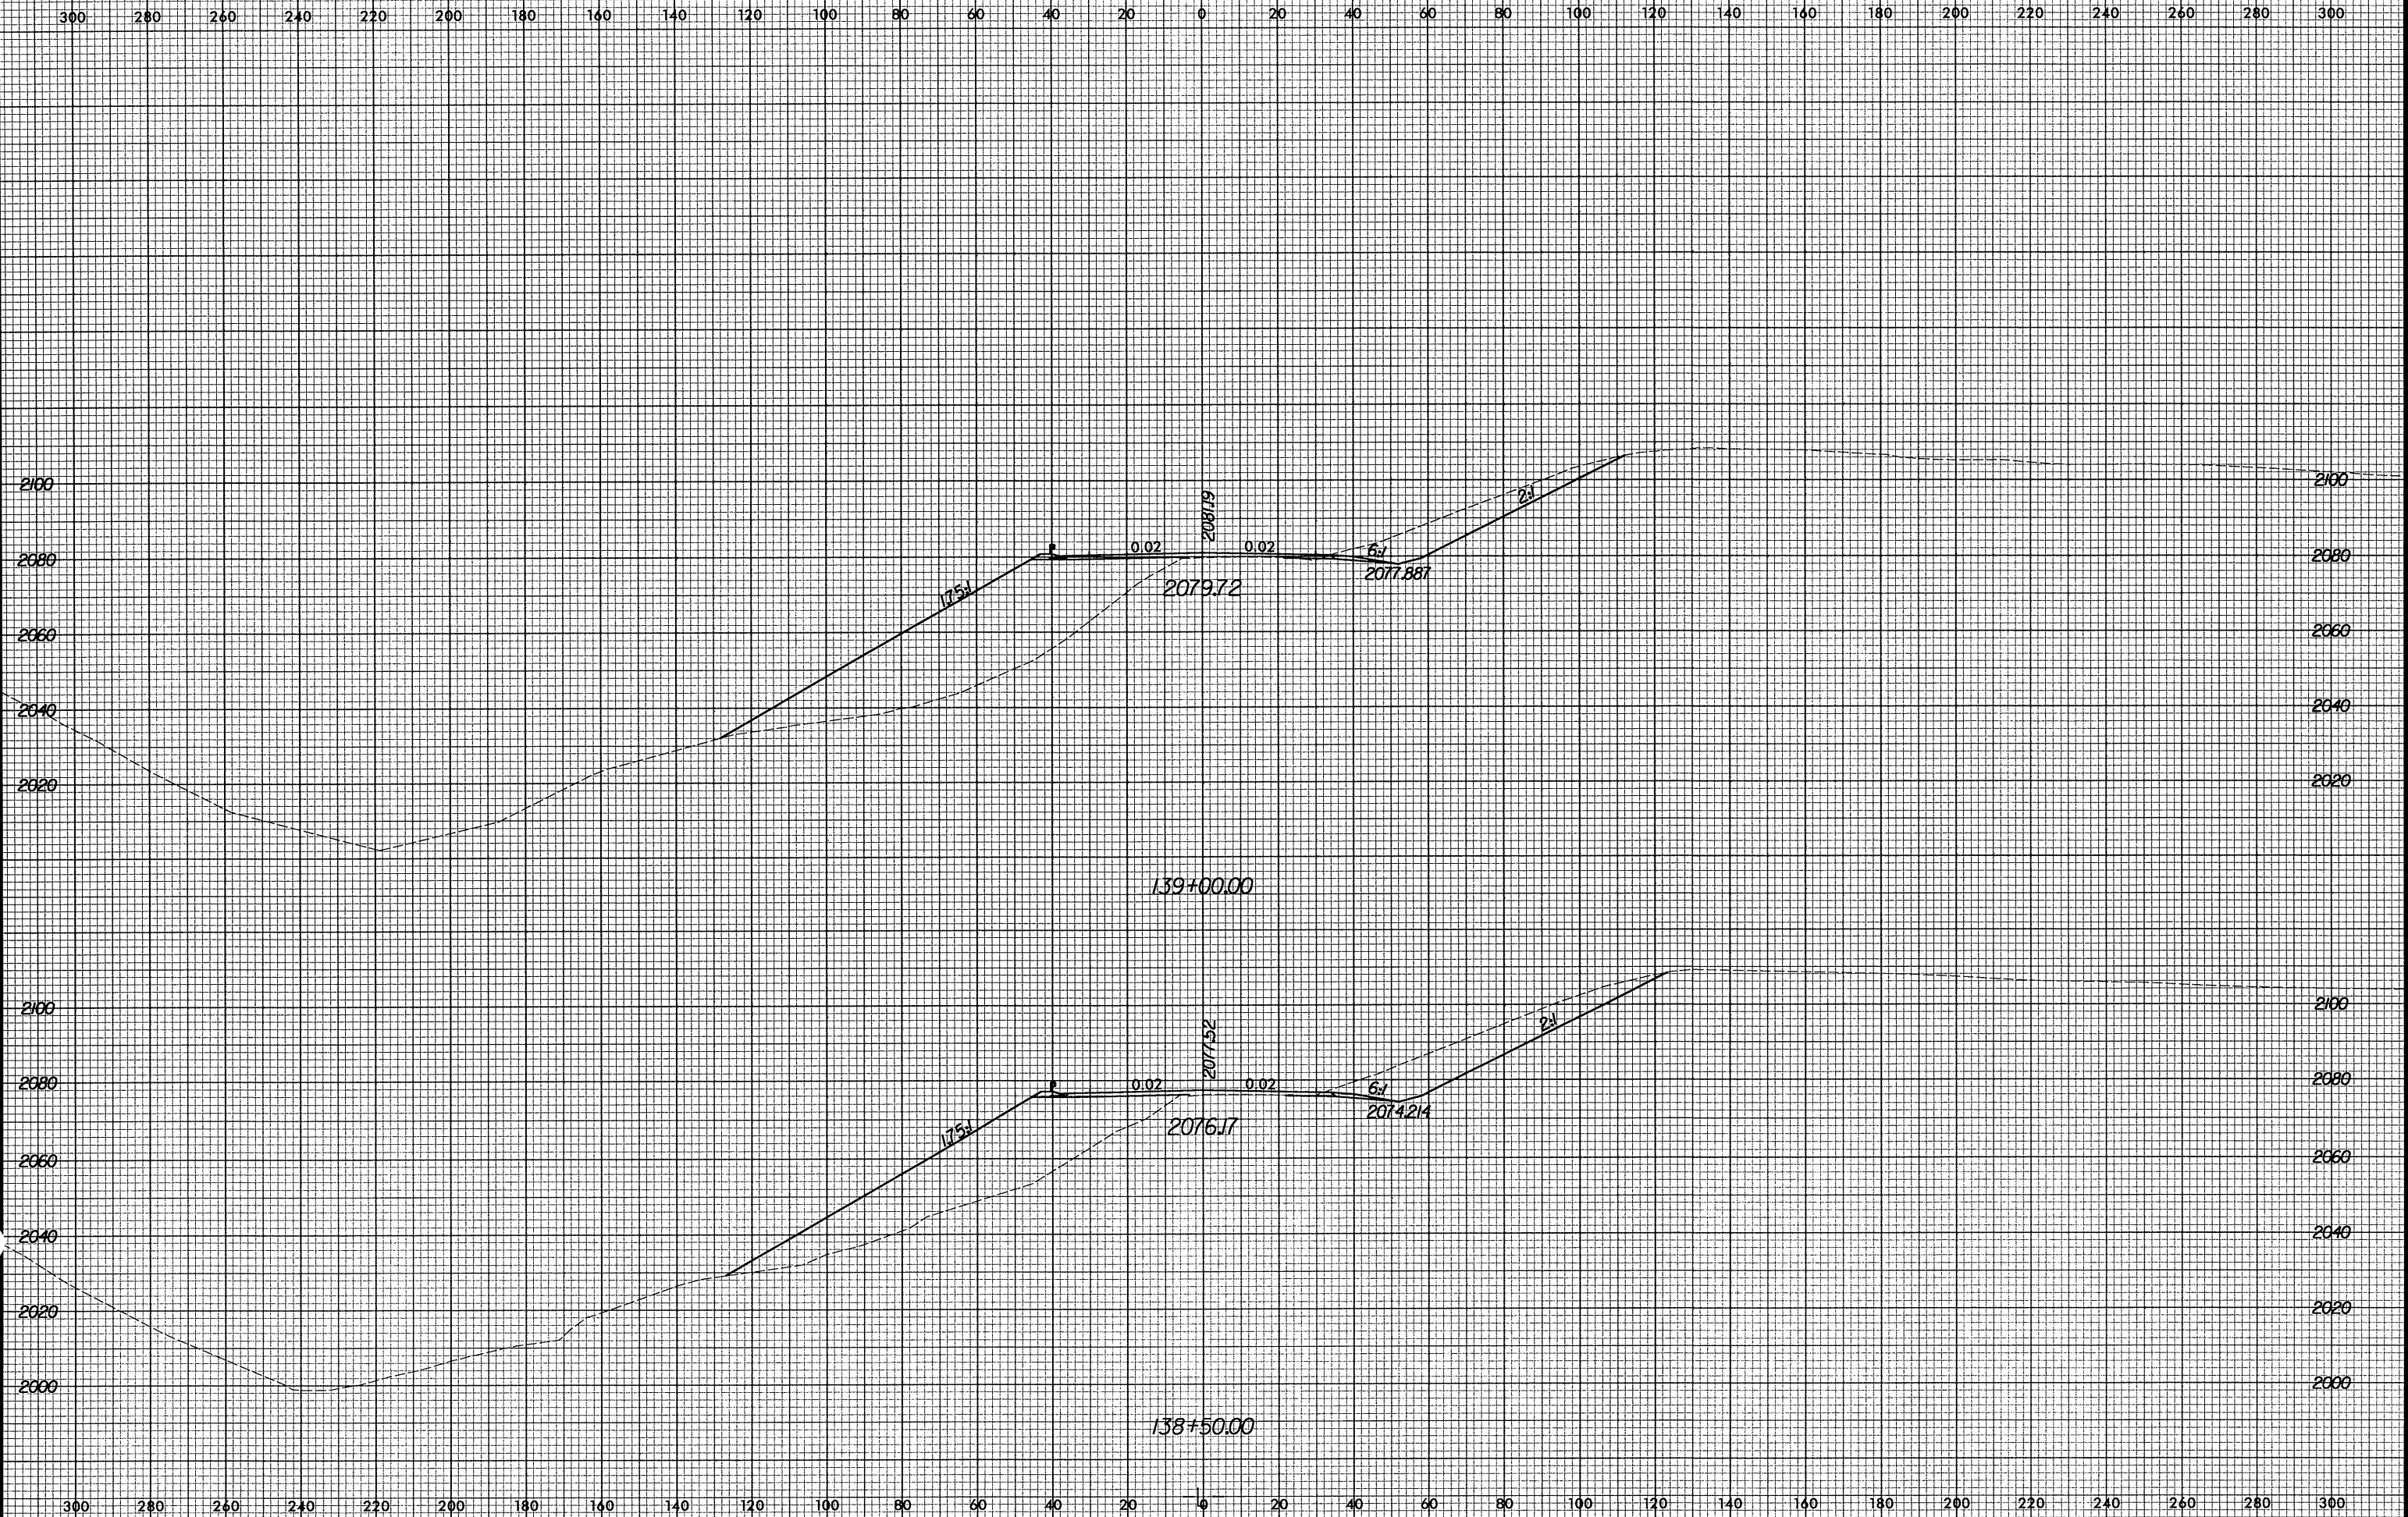

10/29/2004 10:15:01 AM R:\R2237B\X-176\530026-950.dwg