


8/23/95

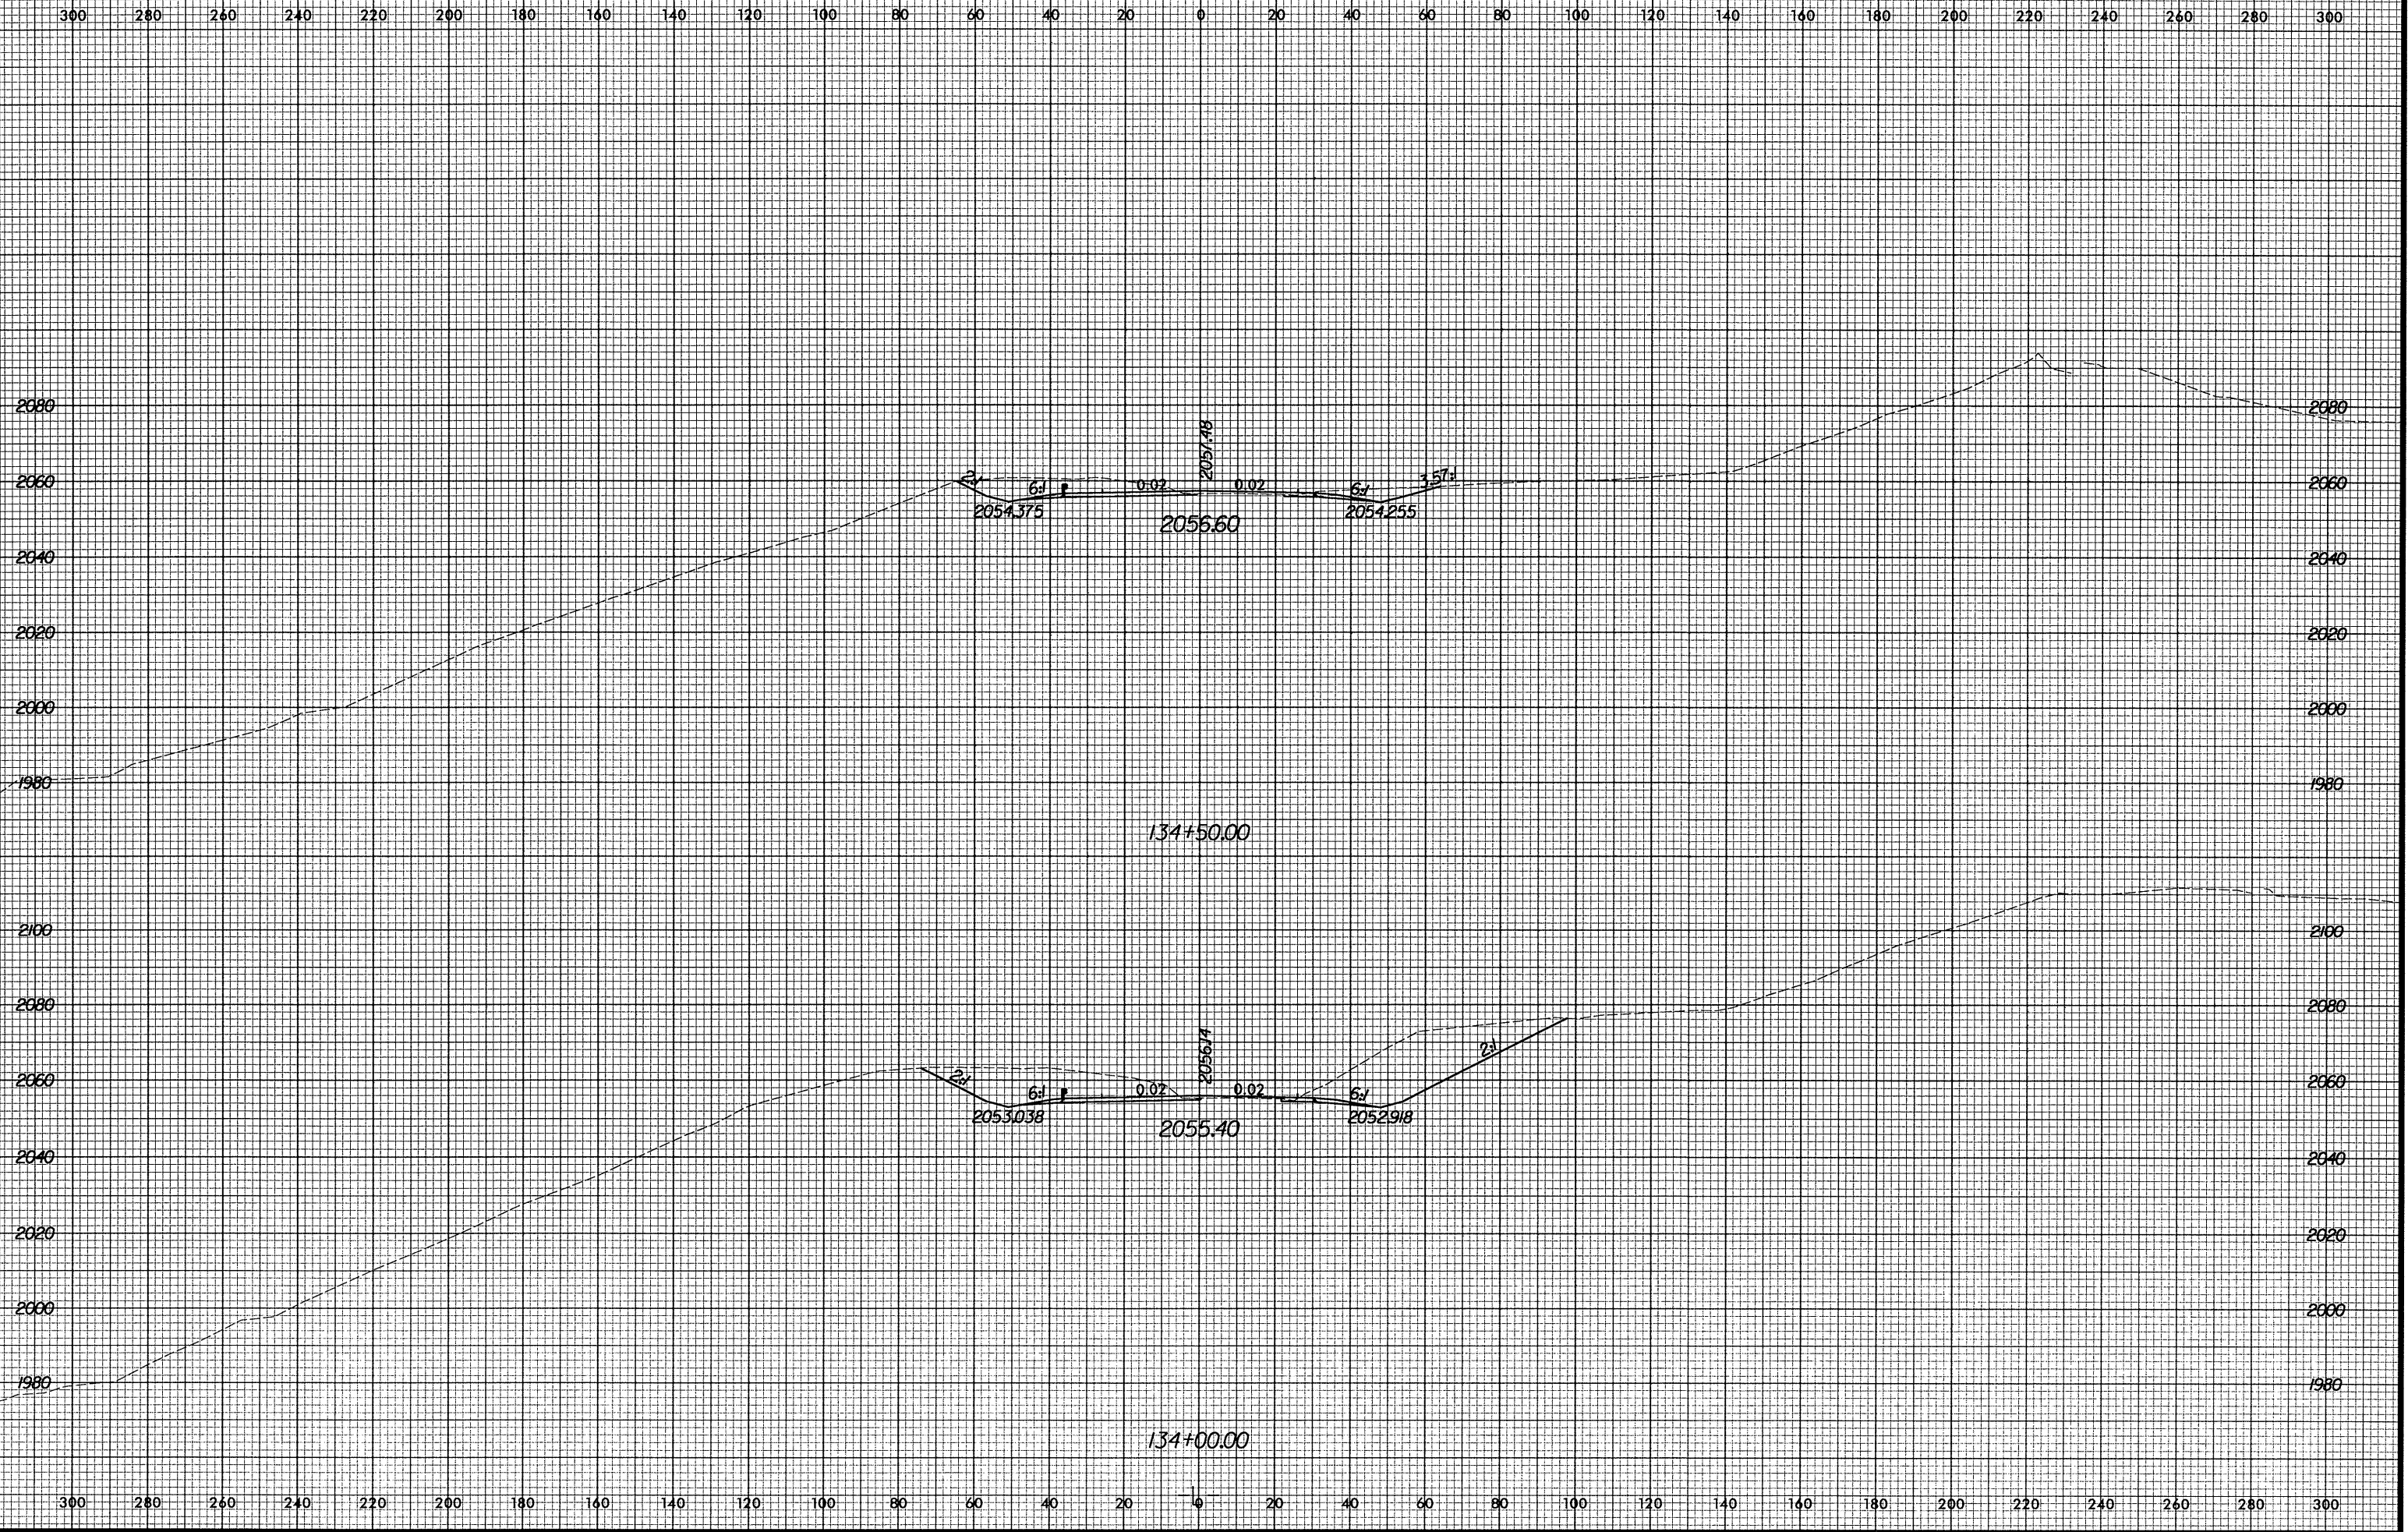

10/29/2004 10:15:00 AM R:\2237B\case\530025950.rpl