


8/23/99

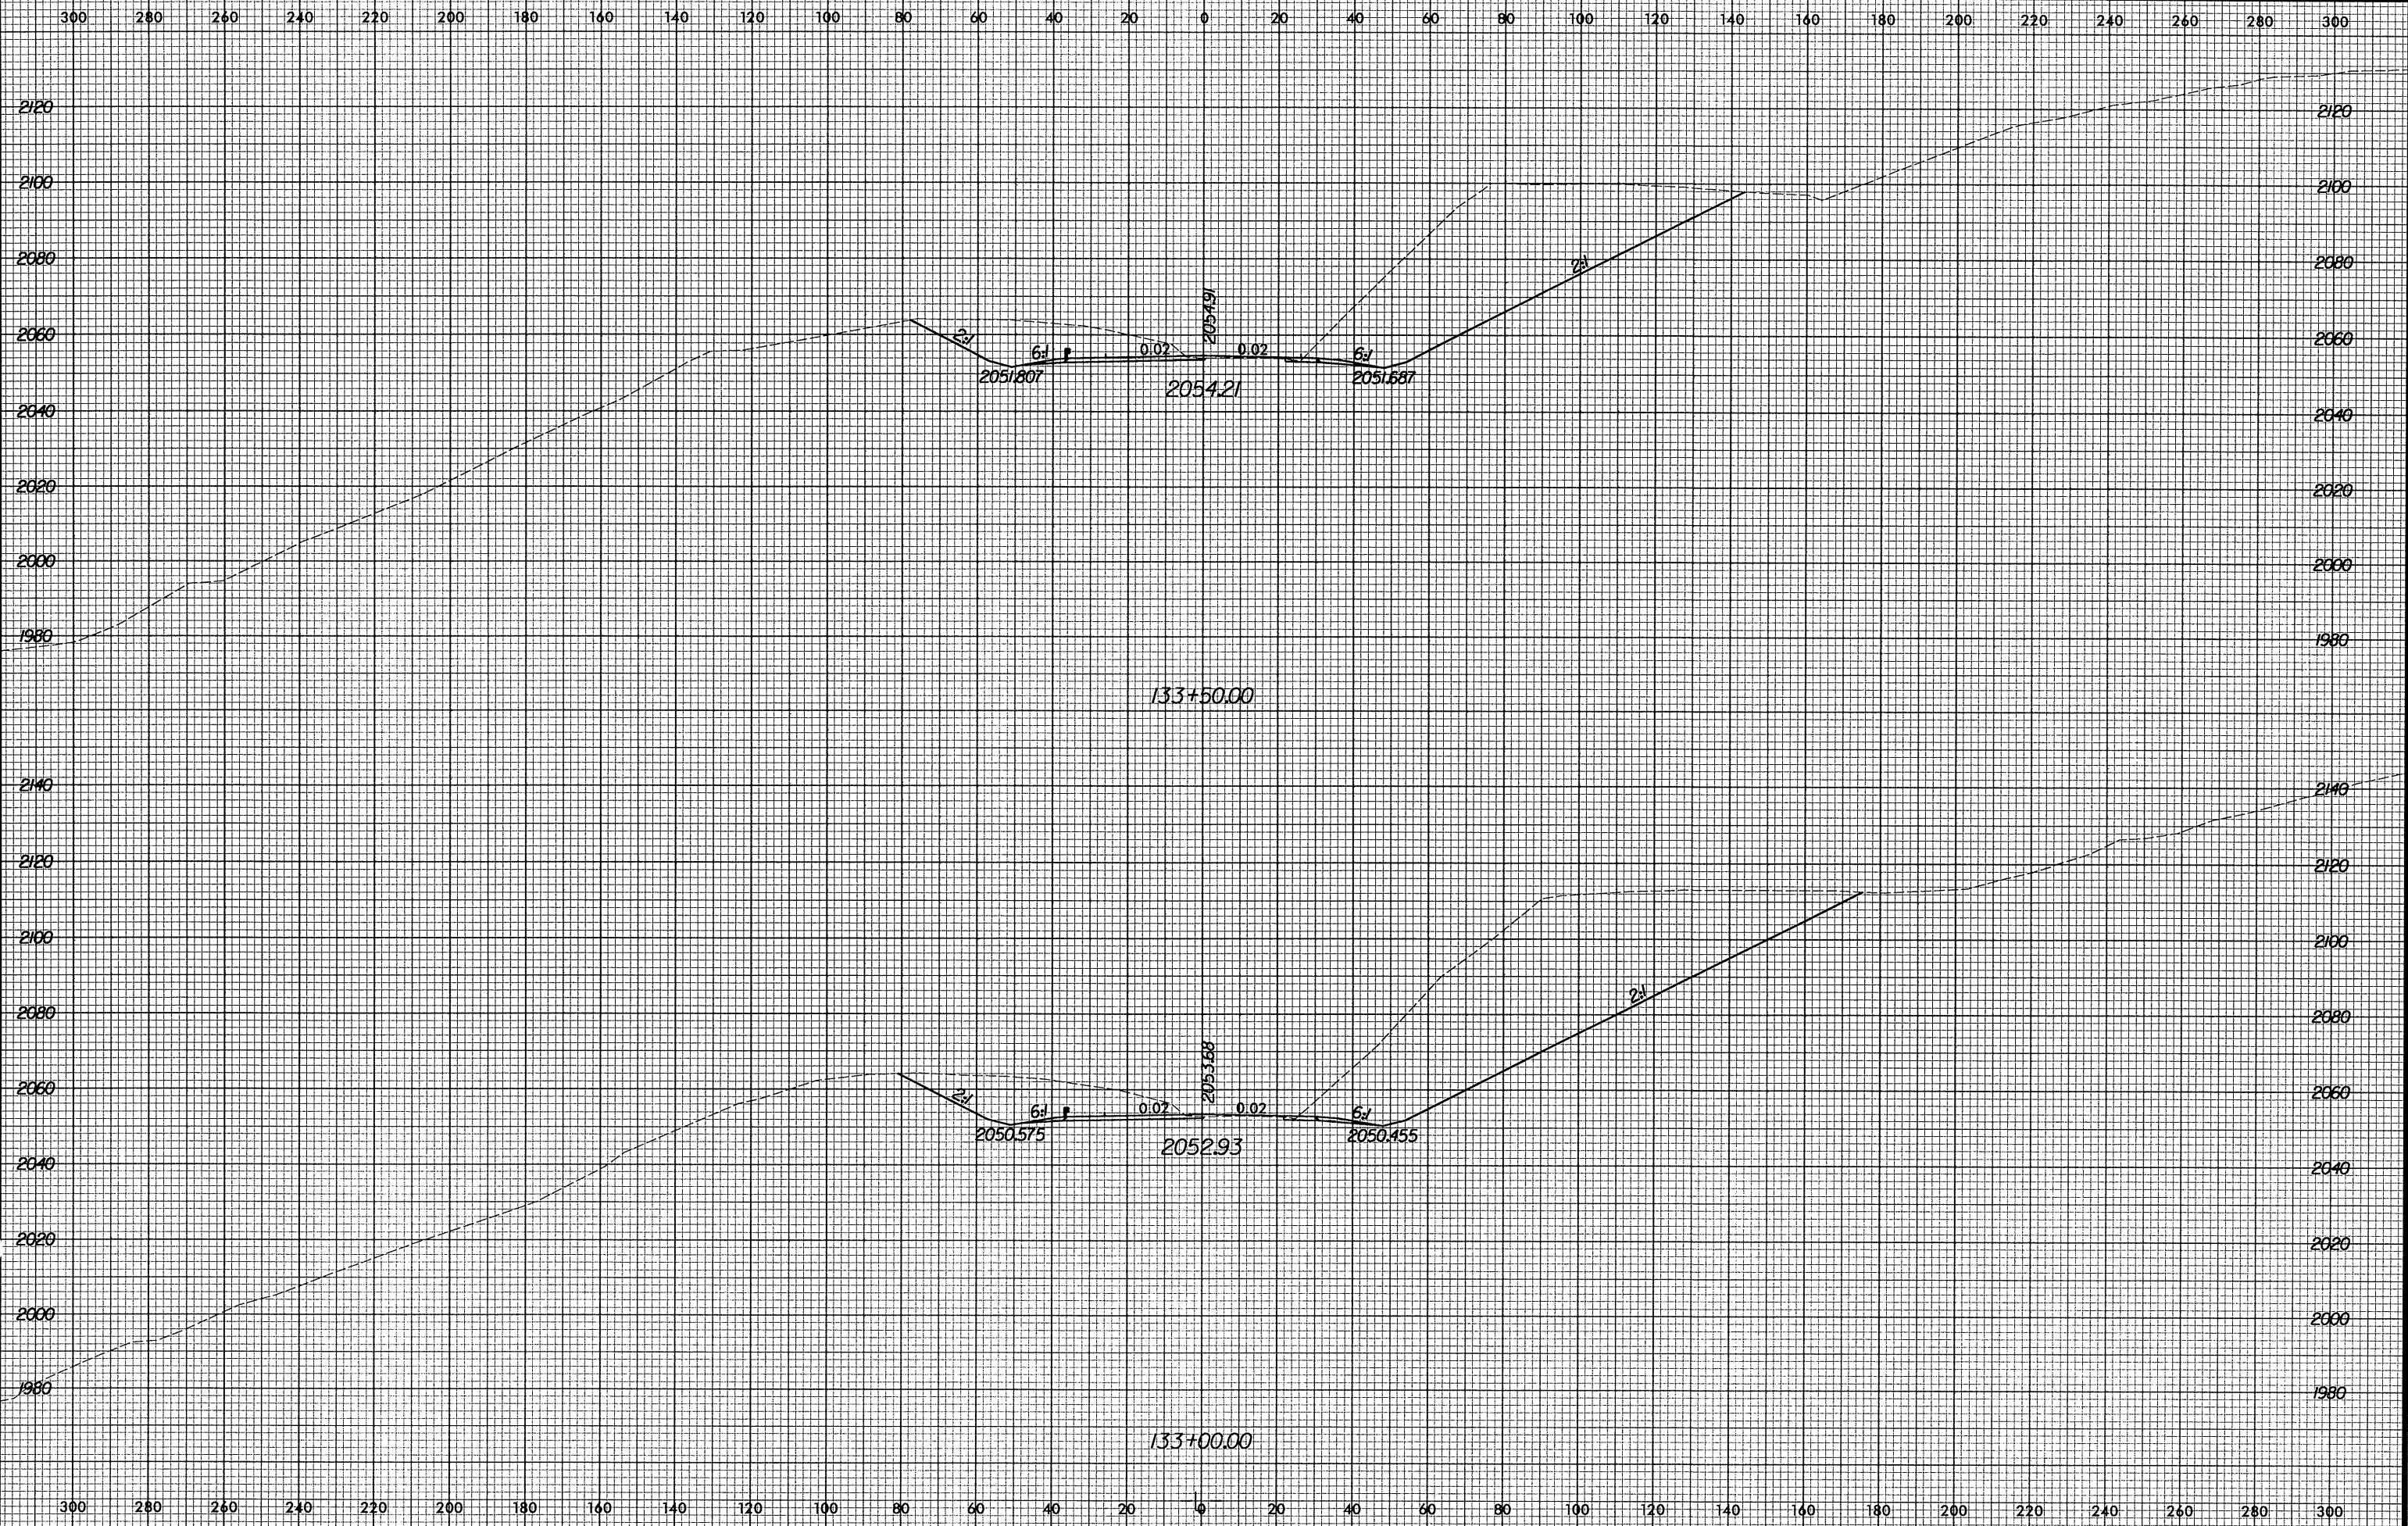

PROJ. REFERENCE NO.	SHEET NO.
R-2237B	X-171



10/29/2004 9:15:06 AM P:\R2237B\XREG\530026950.dwg