


8/23/95



PROJ. REFERENCE NO.  
R-2237B

SHEET NO.  
X-167

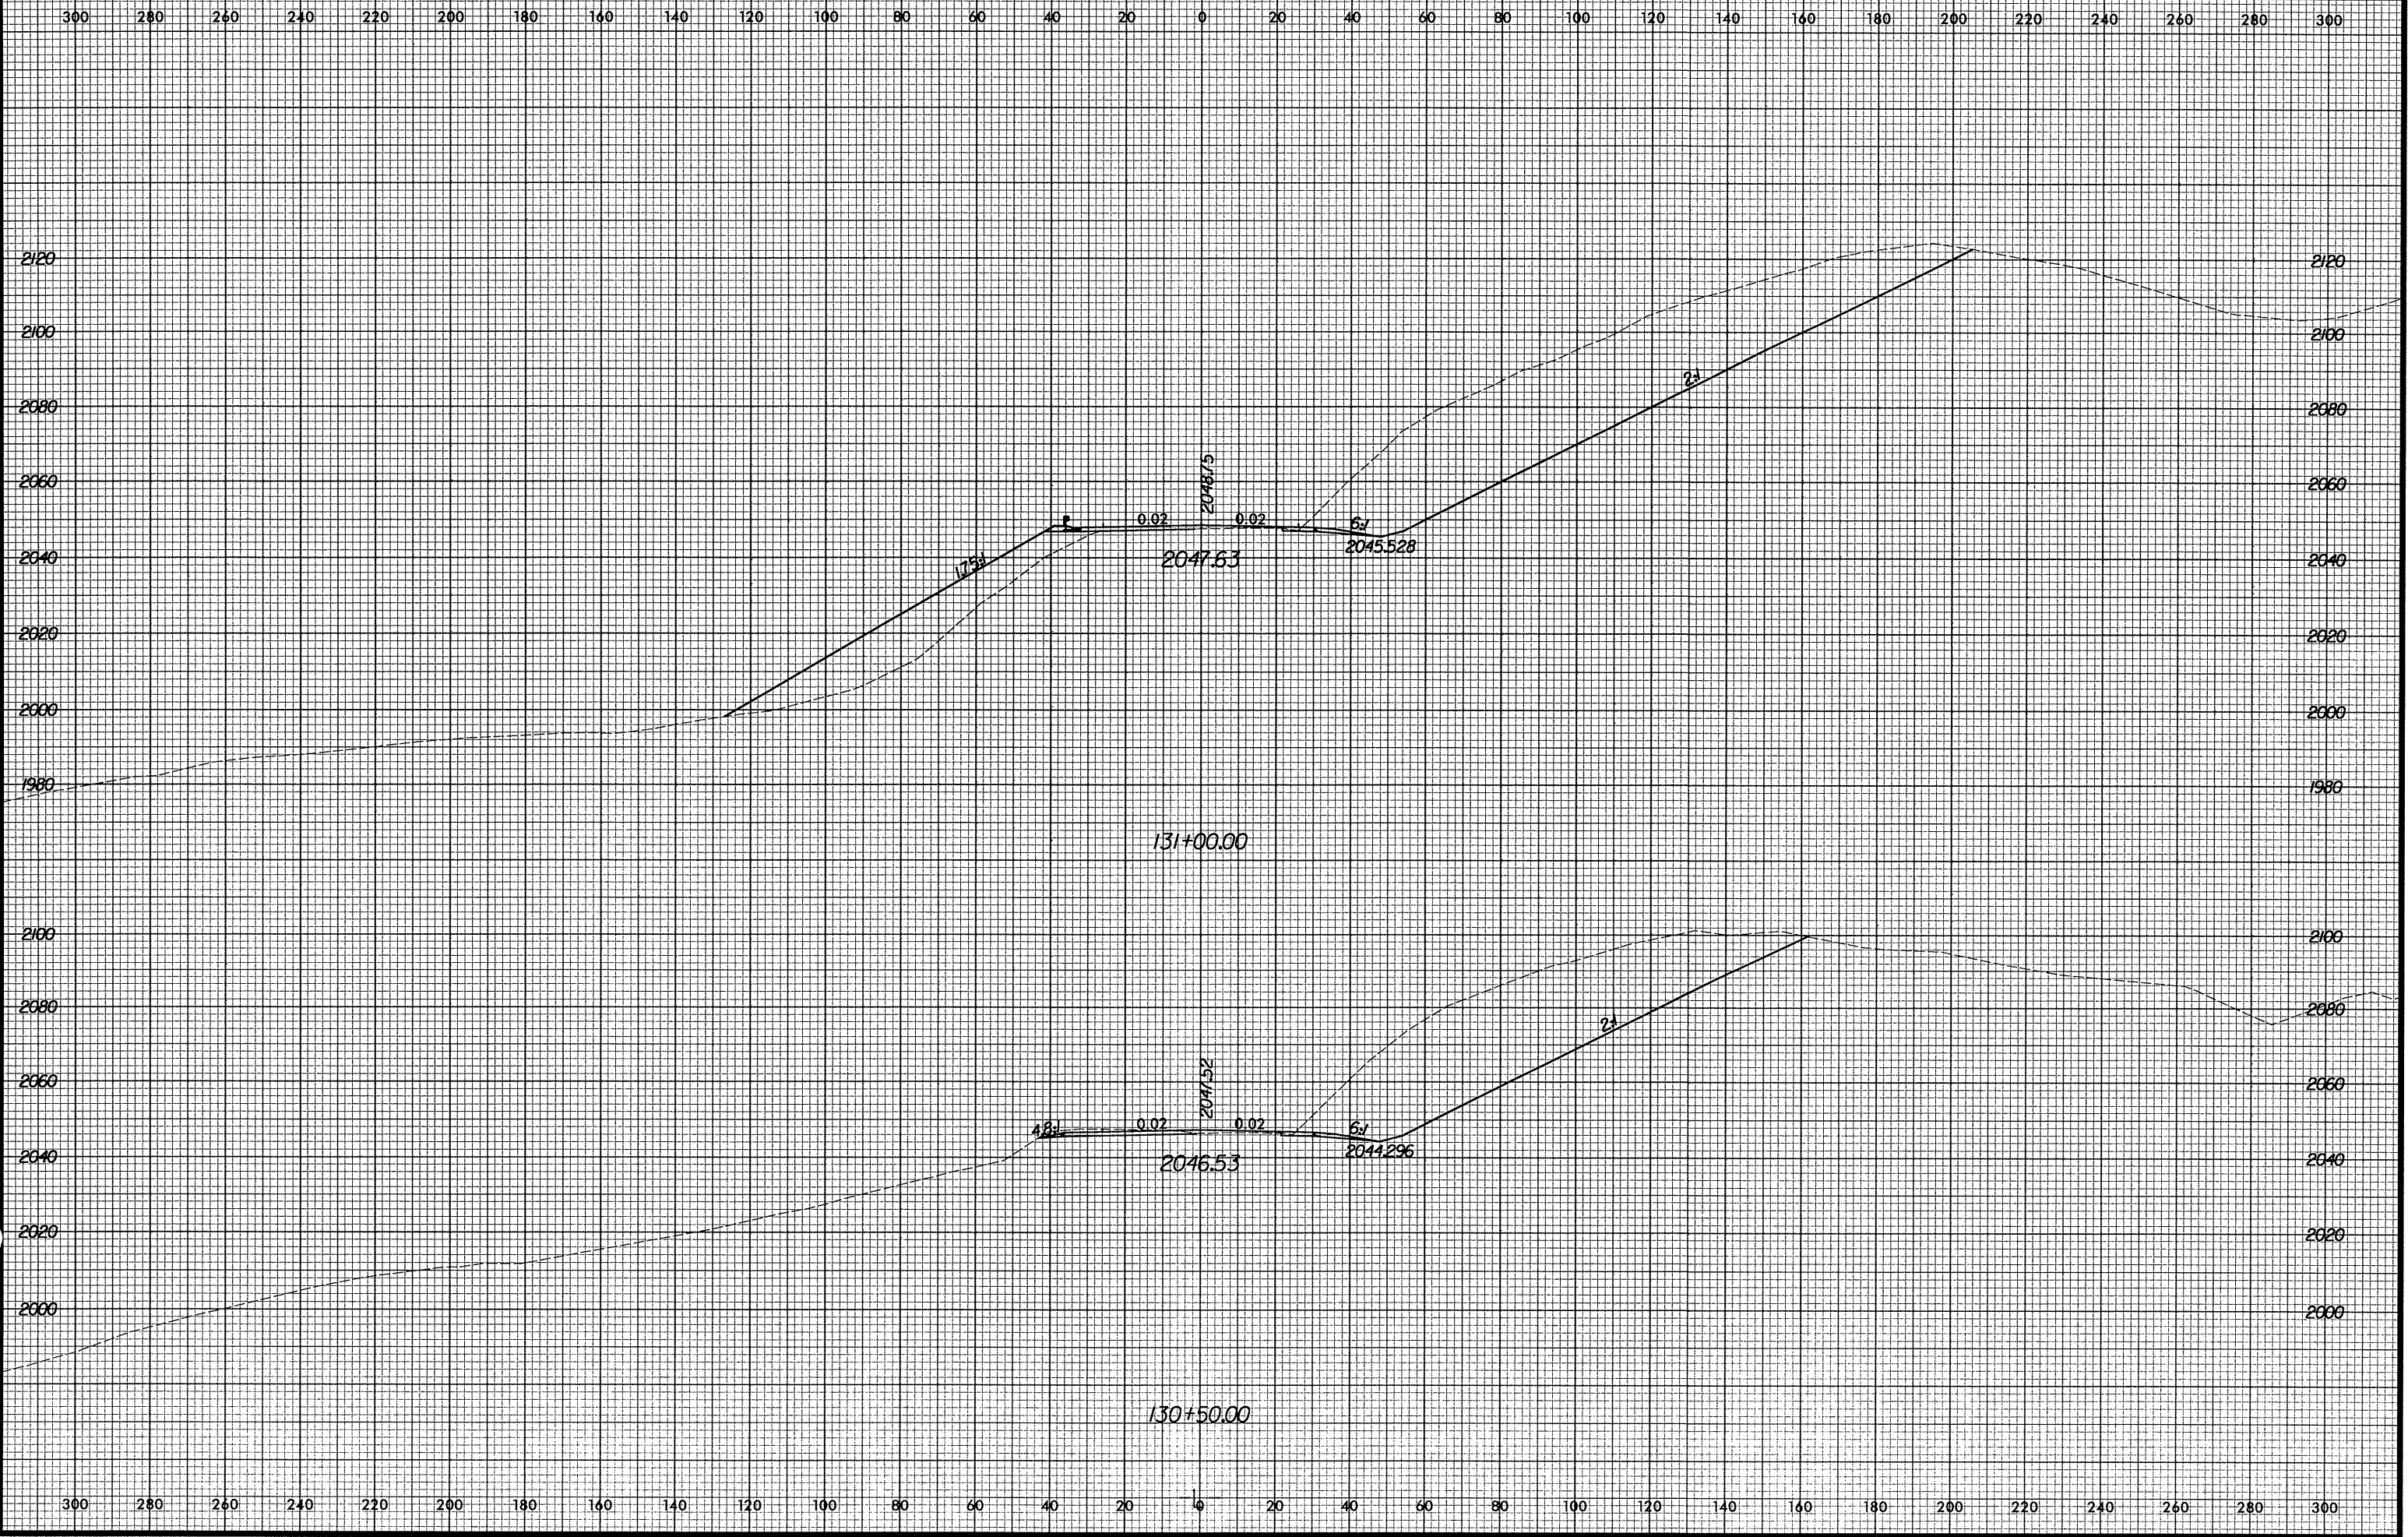

10/29/2004 10:15:00 AM R:\2237B\scs\530026950.xpl