


8/23/99



PROJ. REFERENCE NO.  
R-2237B

SHEET NO.  
X-166

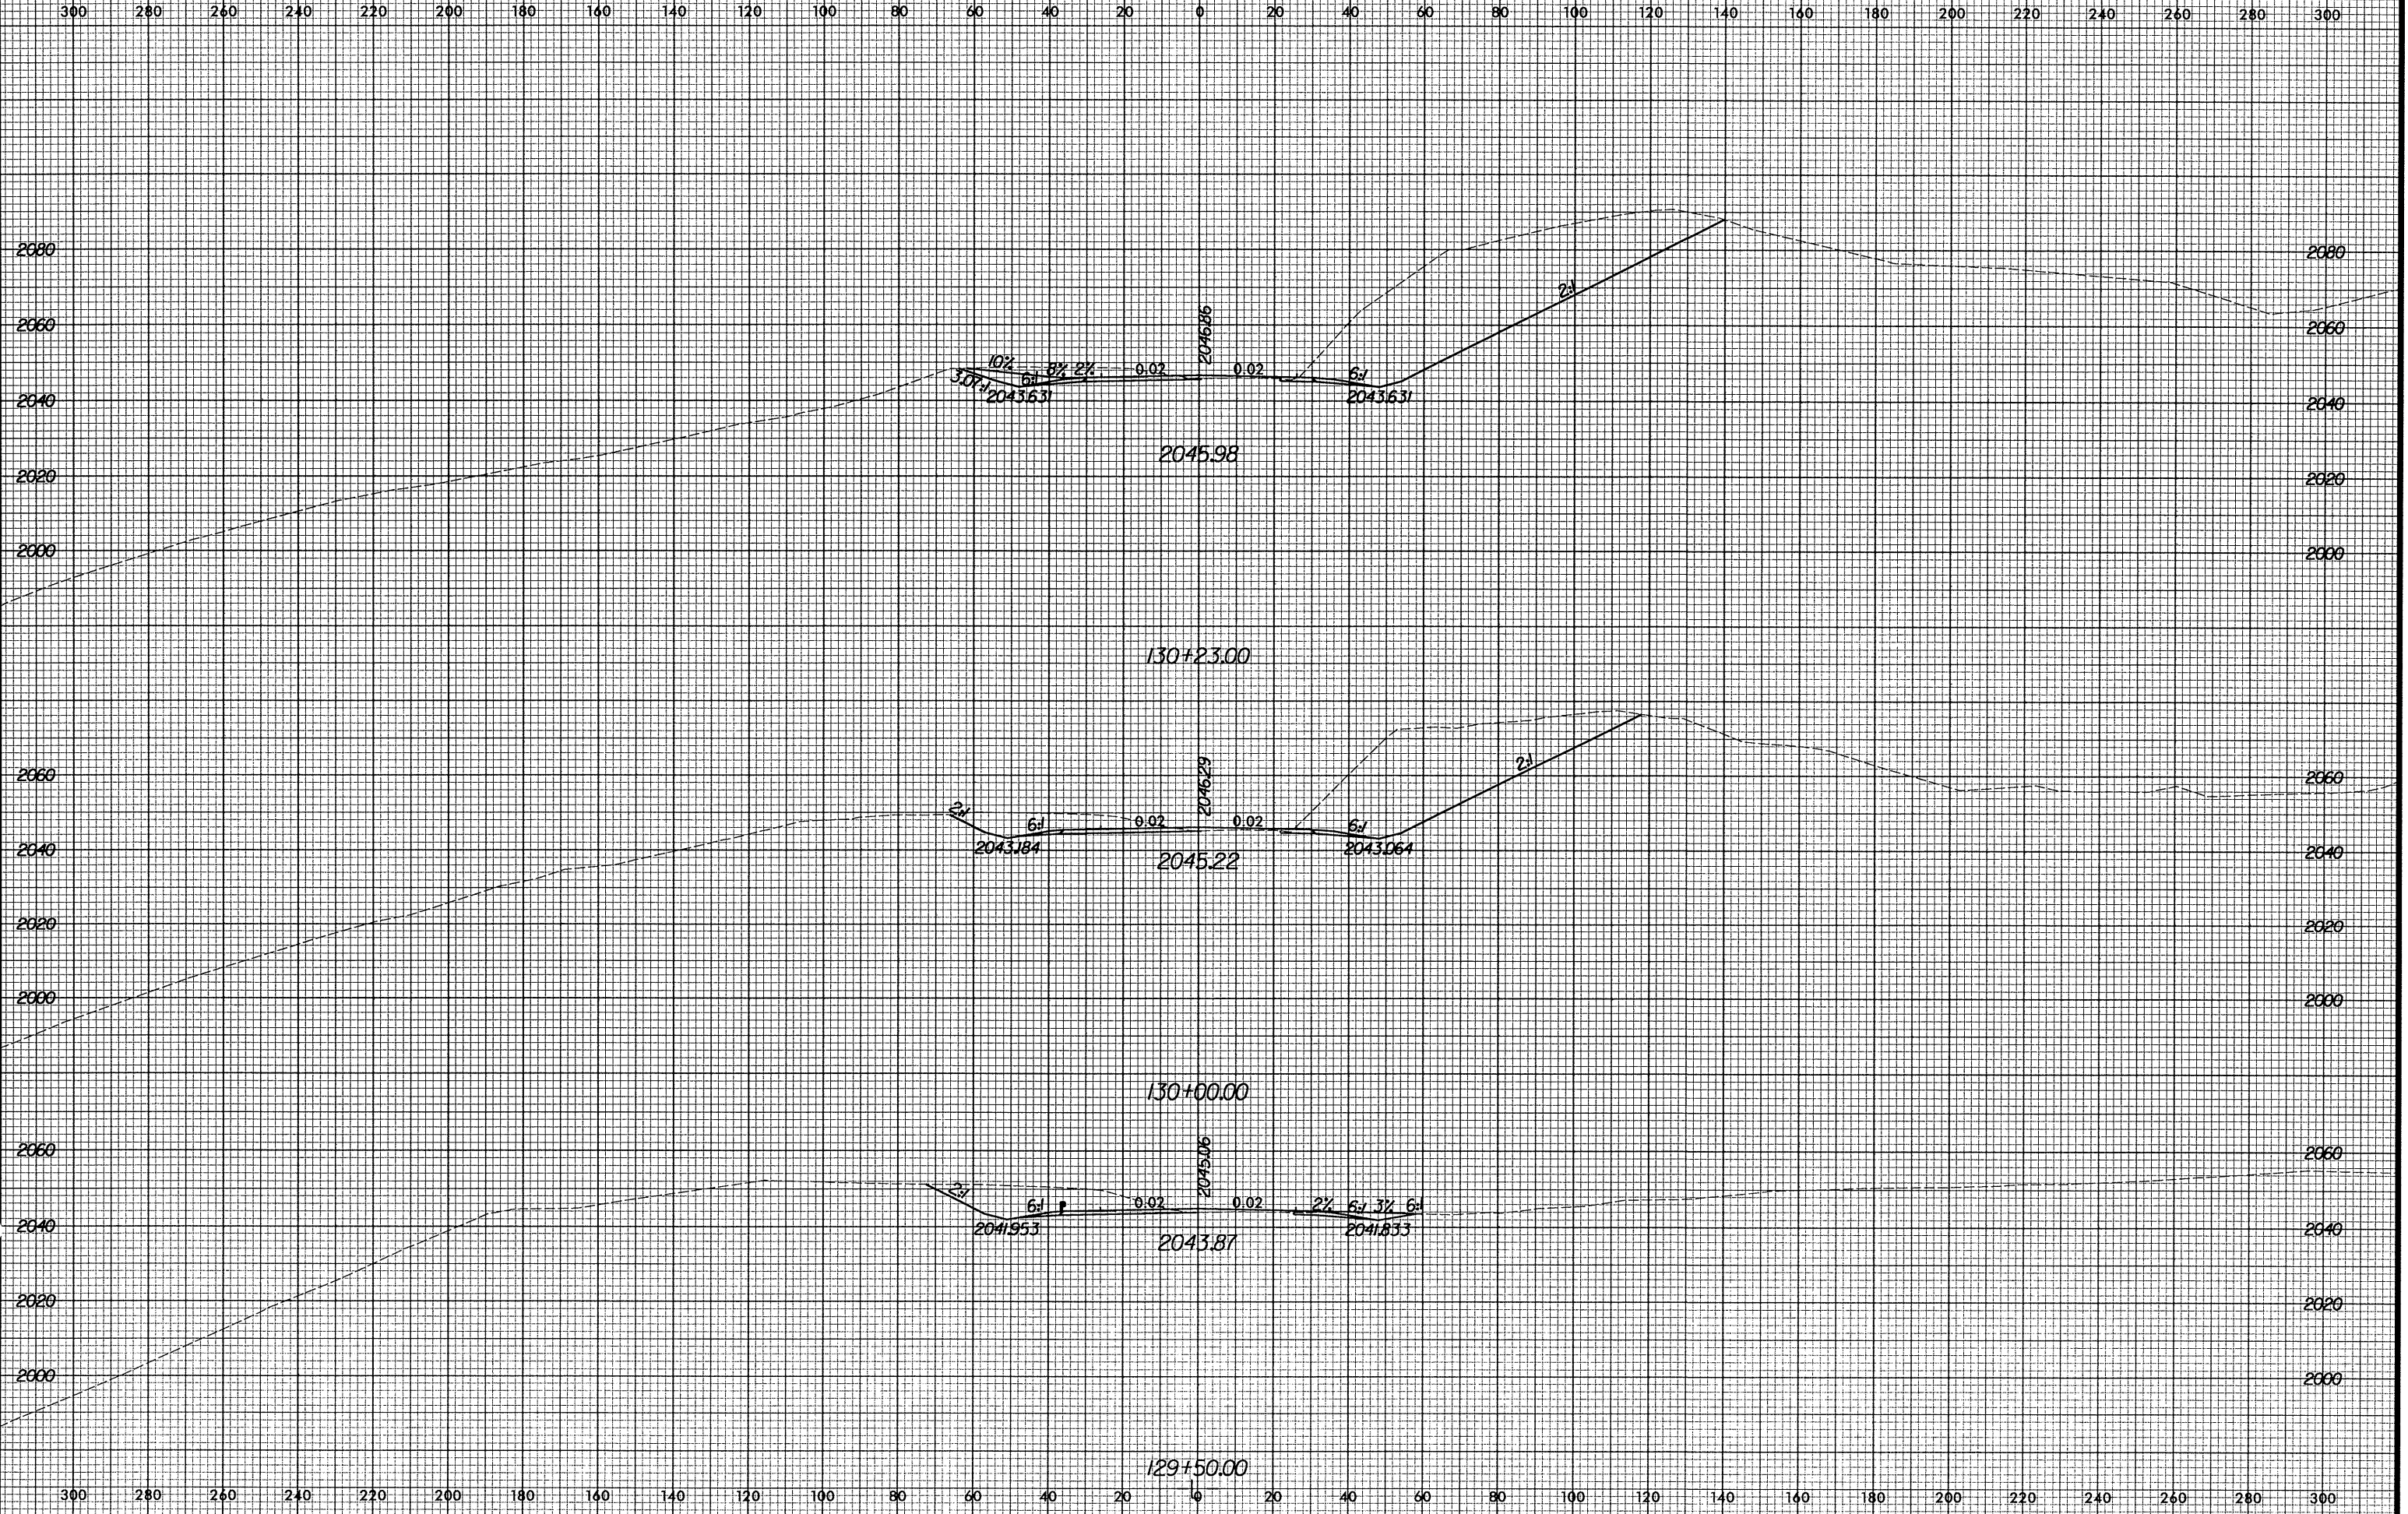

10/29/2004 10:15:00 AM  
R:\2237B\ksc\153002650.dwg