


8/23/99

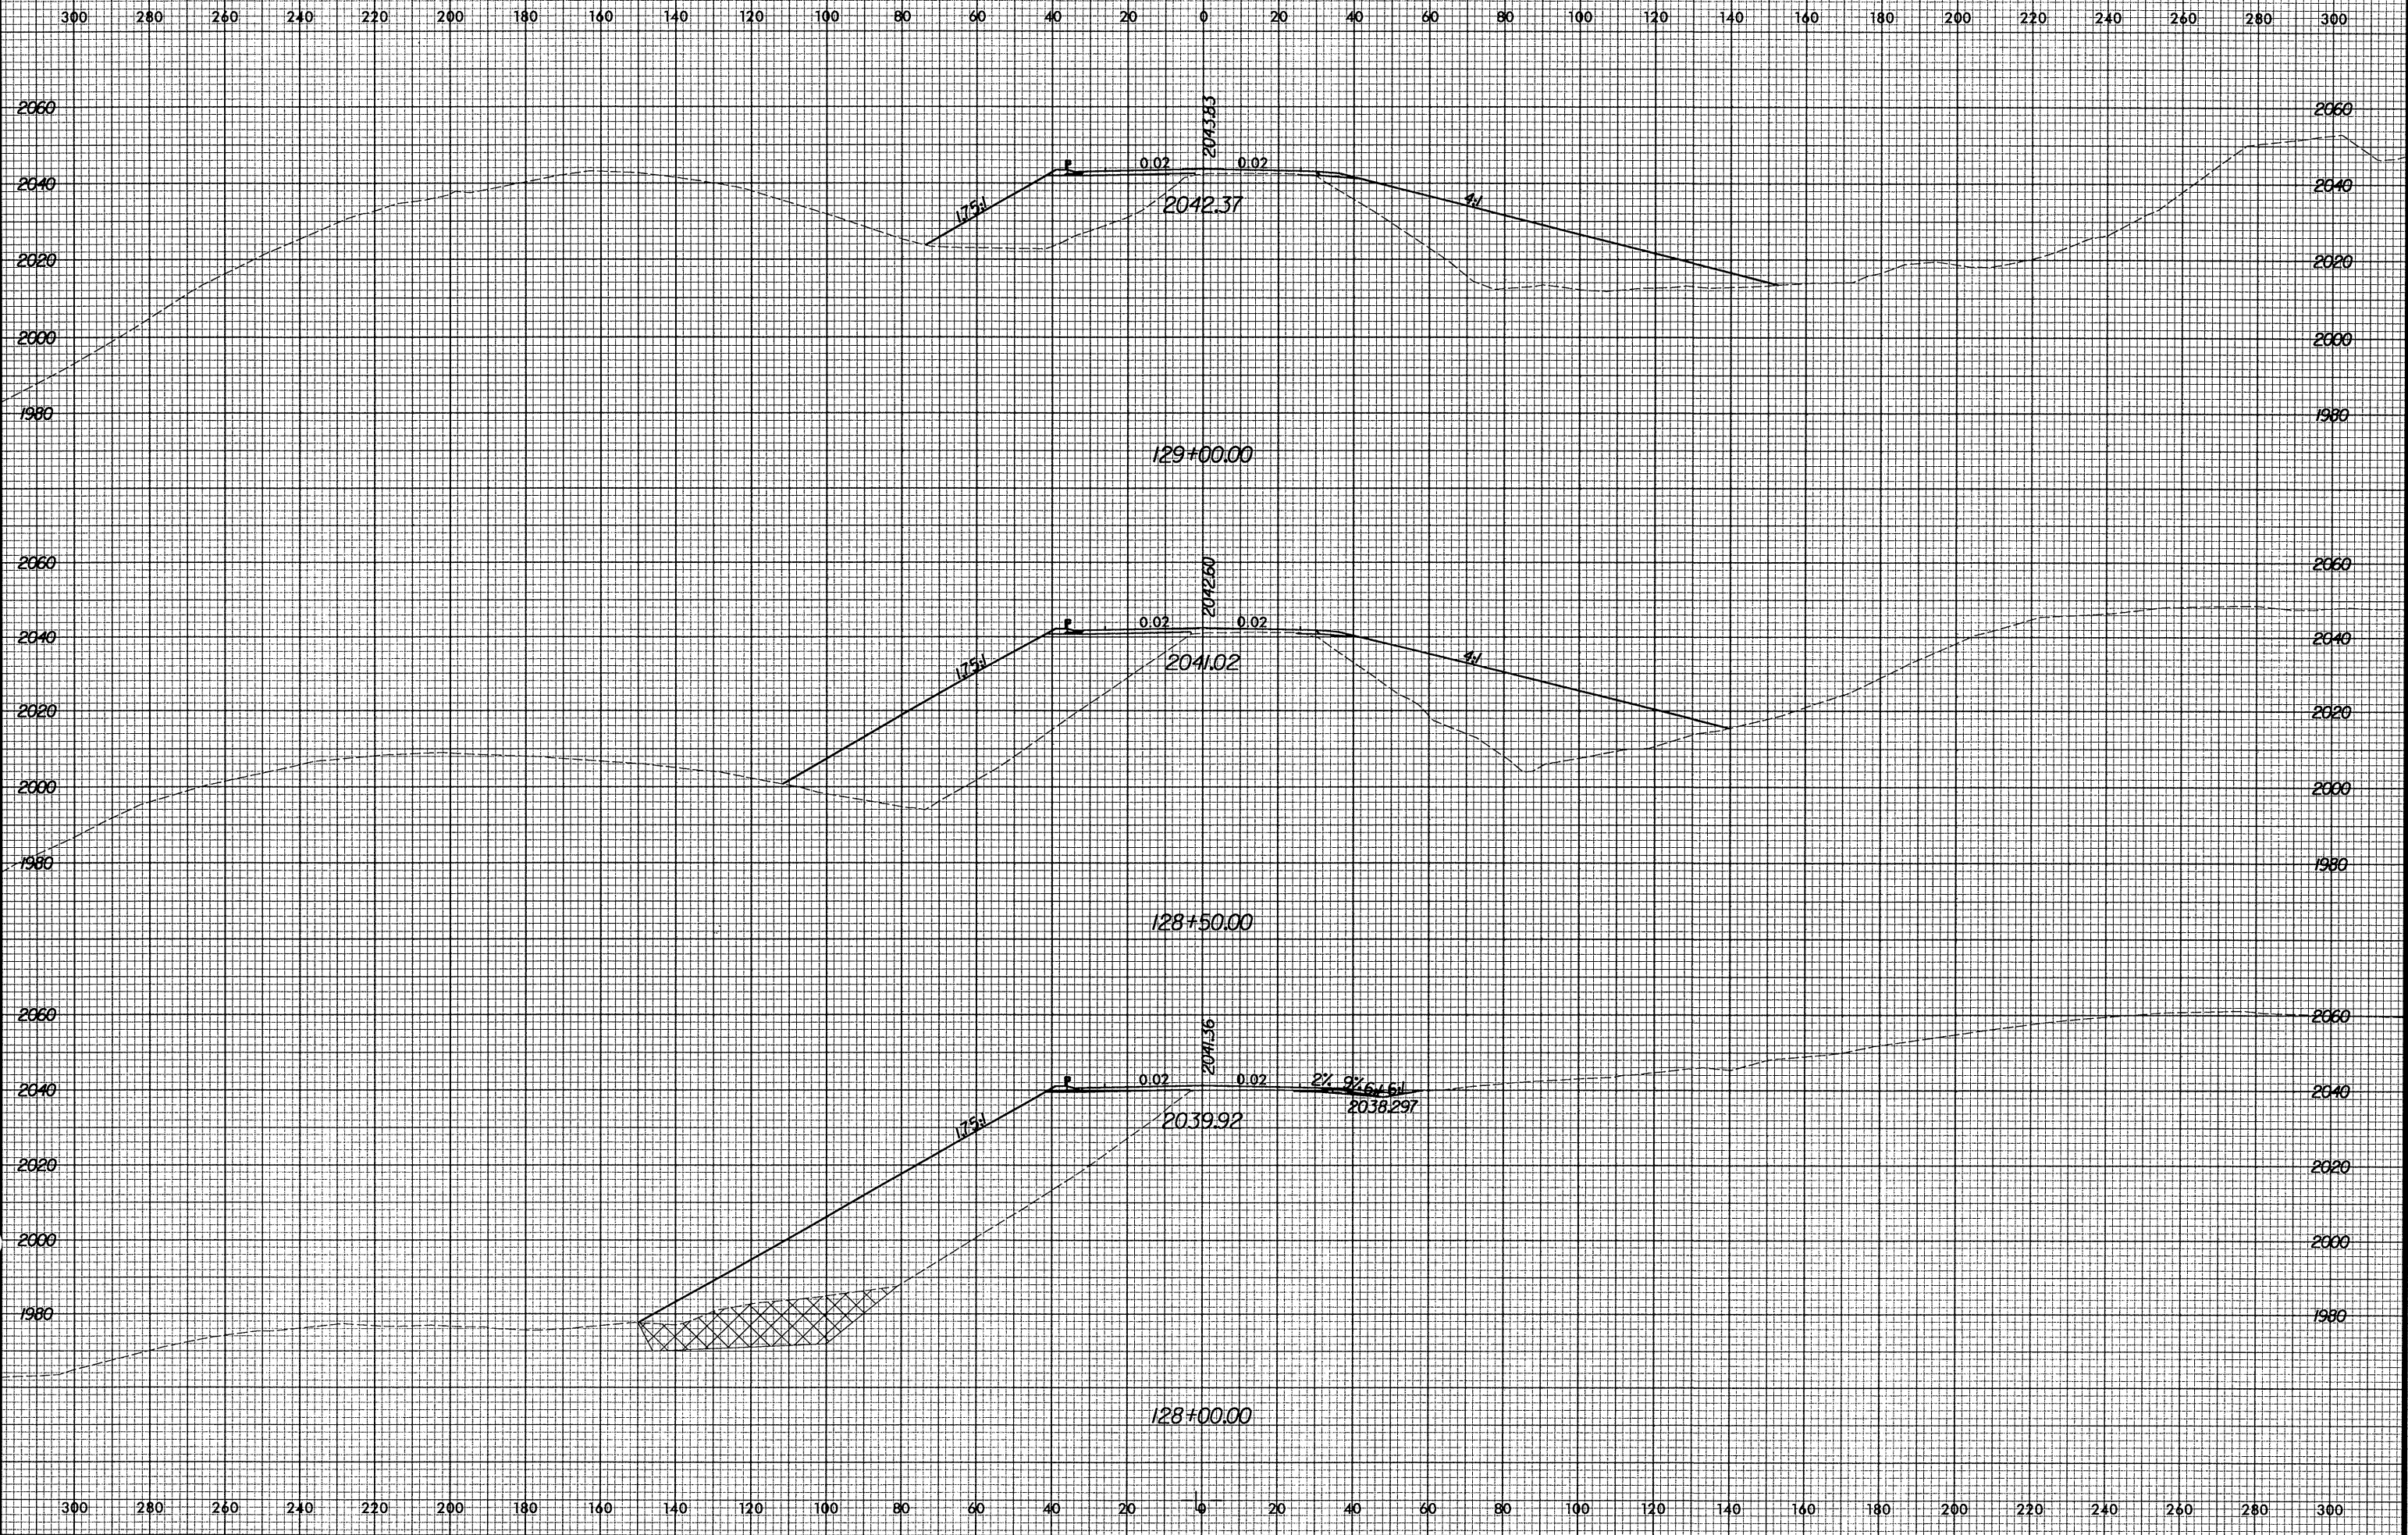

10/29/2004 0:15:08 AM S:\R-2237B\SSC\1530226-950.wp1