
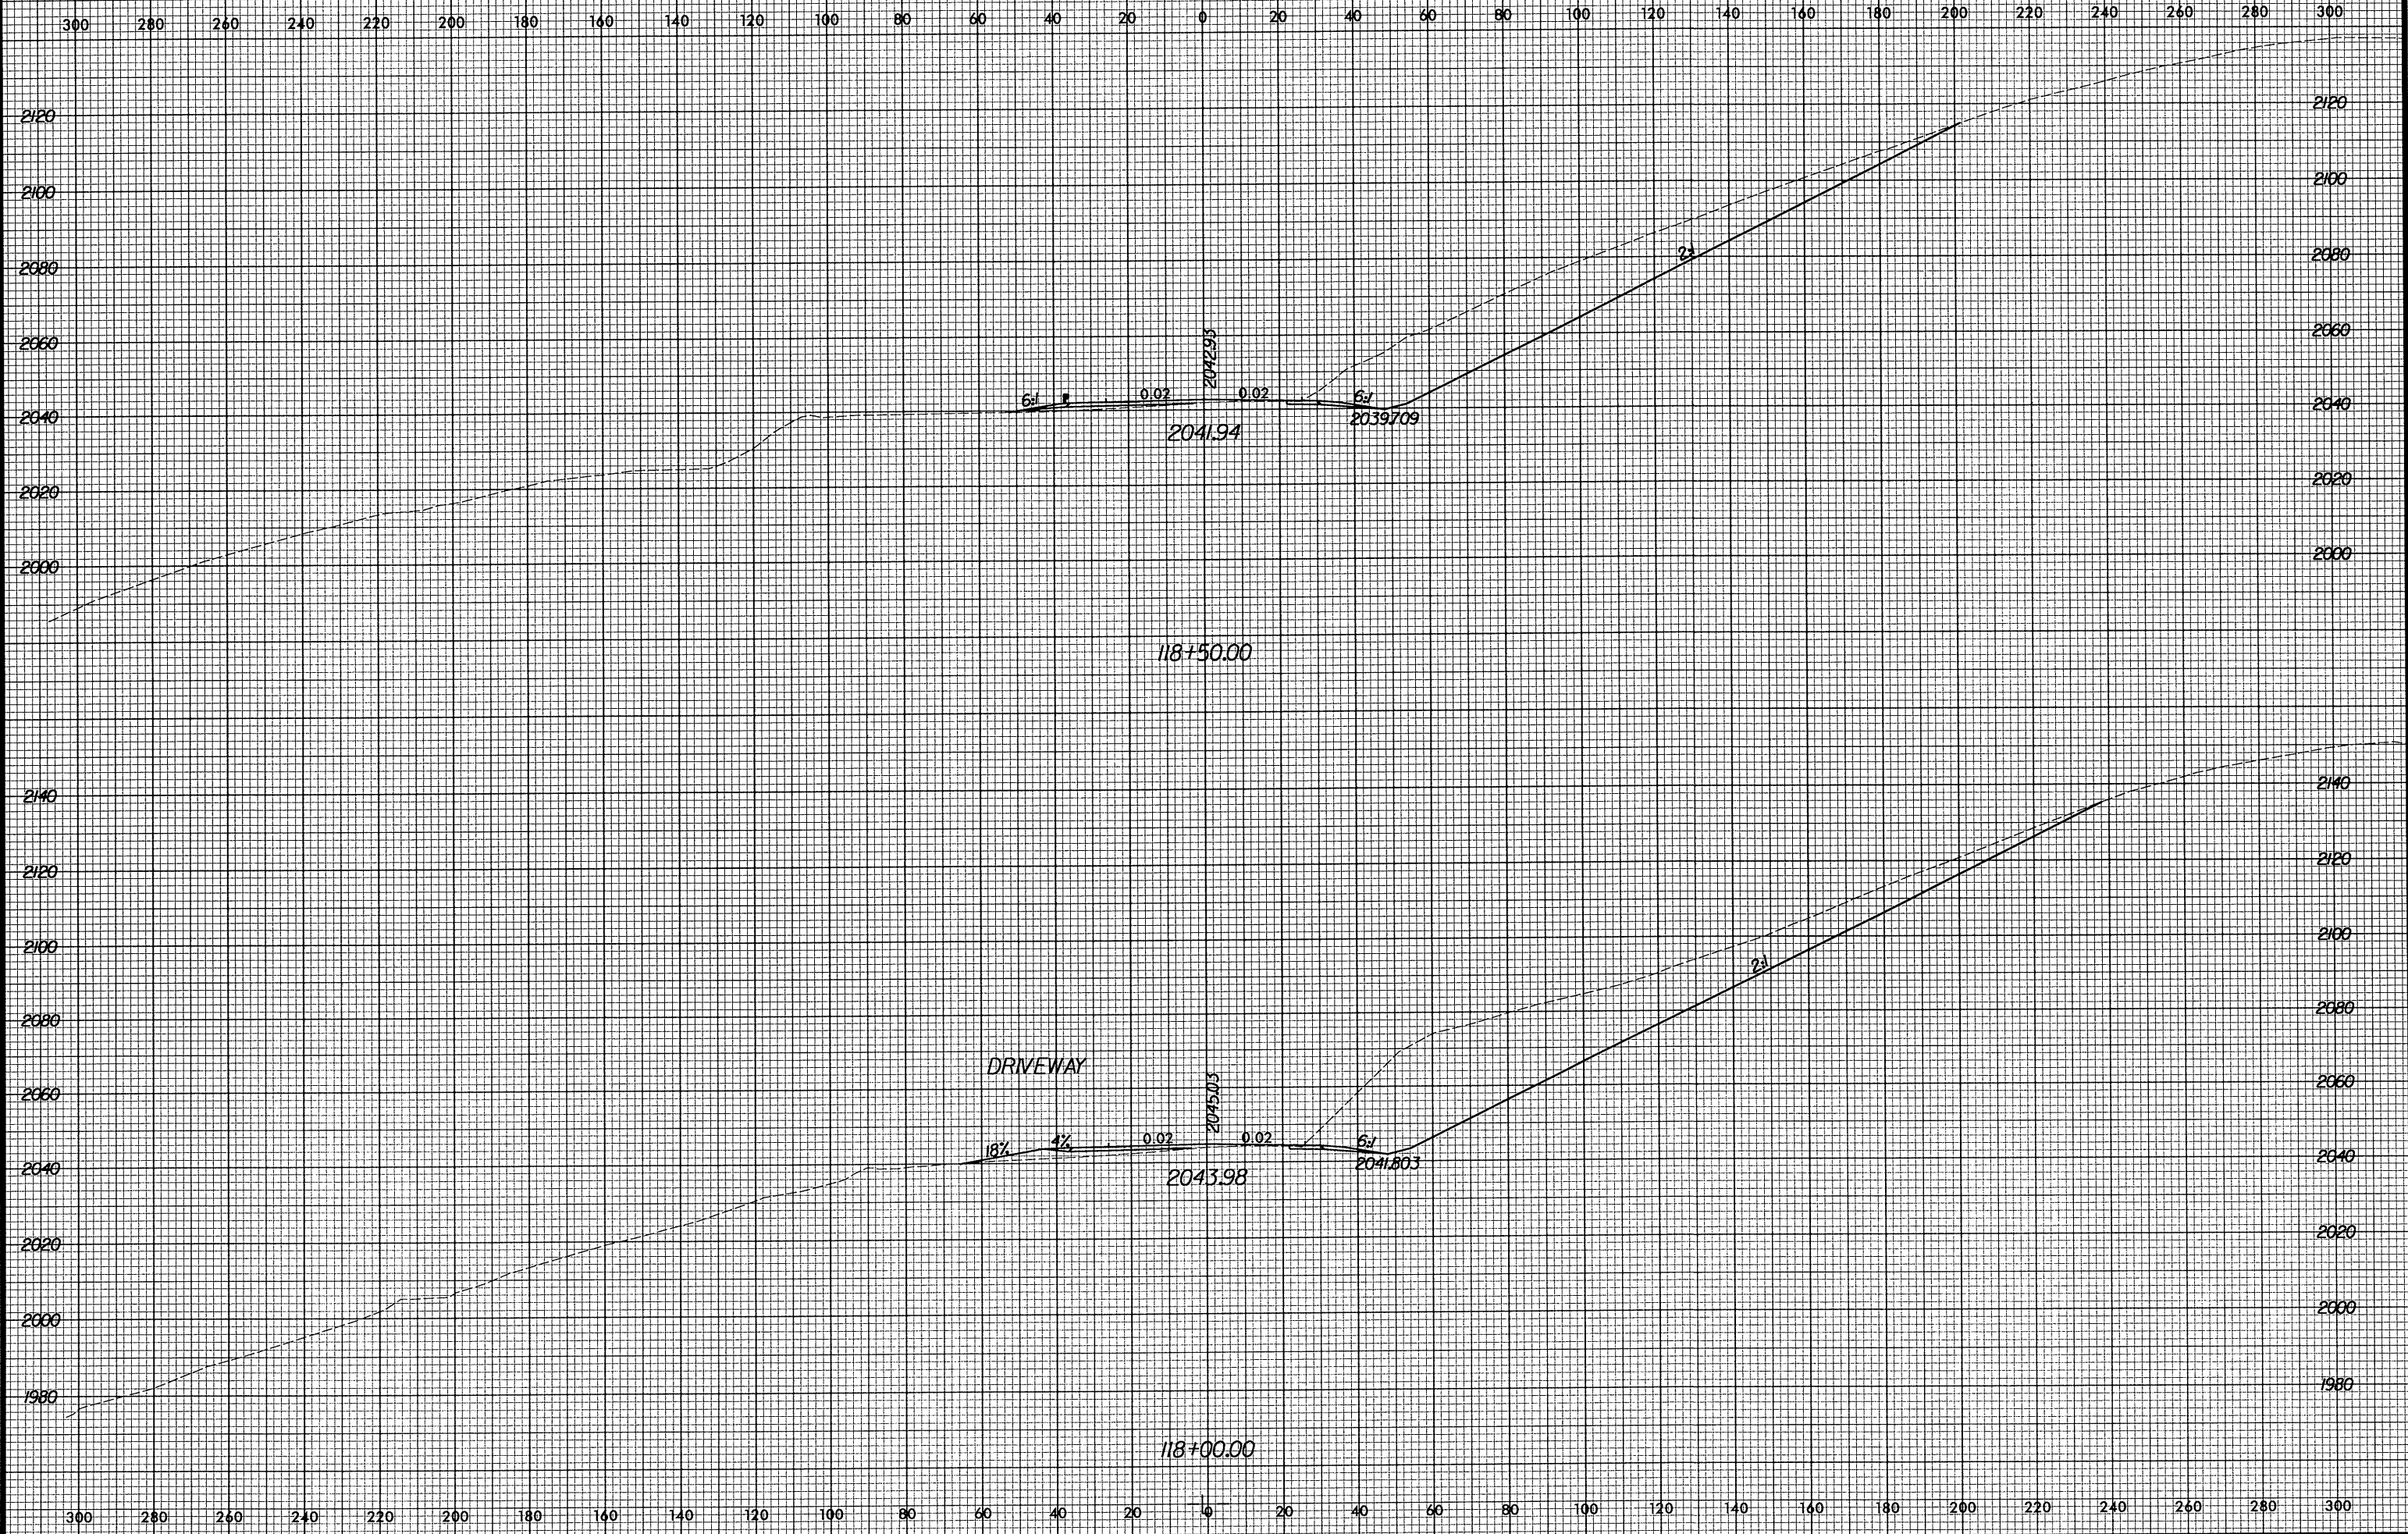


8/23/99

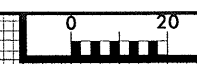

10/29/2004 10:14:59 AM R:\R2237B\ase\530026150.dwg