



8/23/99

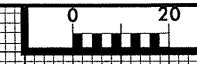

|                     |           |
|---------------------|-----------|
| PROJ. REFERENCE NO. | SHEET NO. |
| R-2237B             | X-156     |

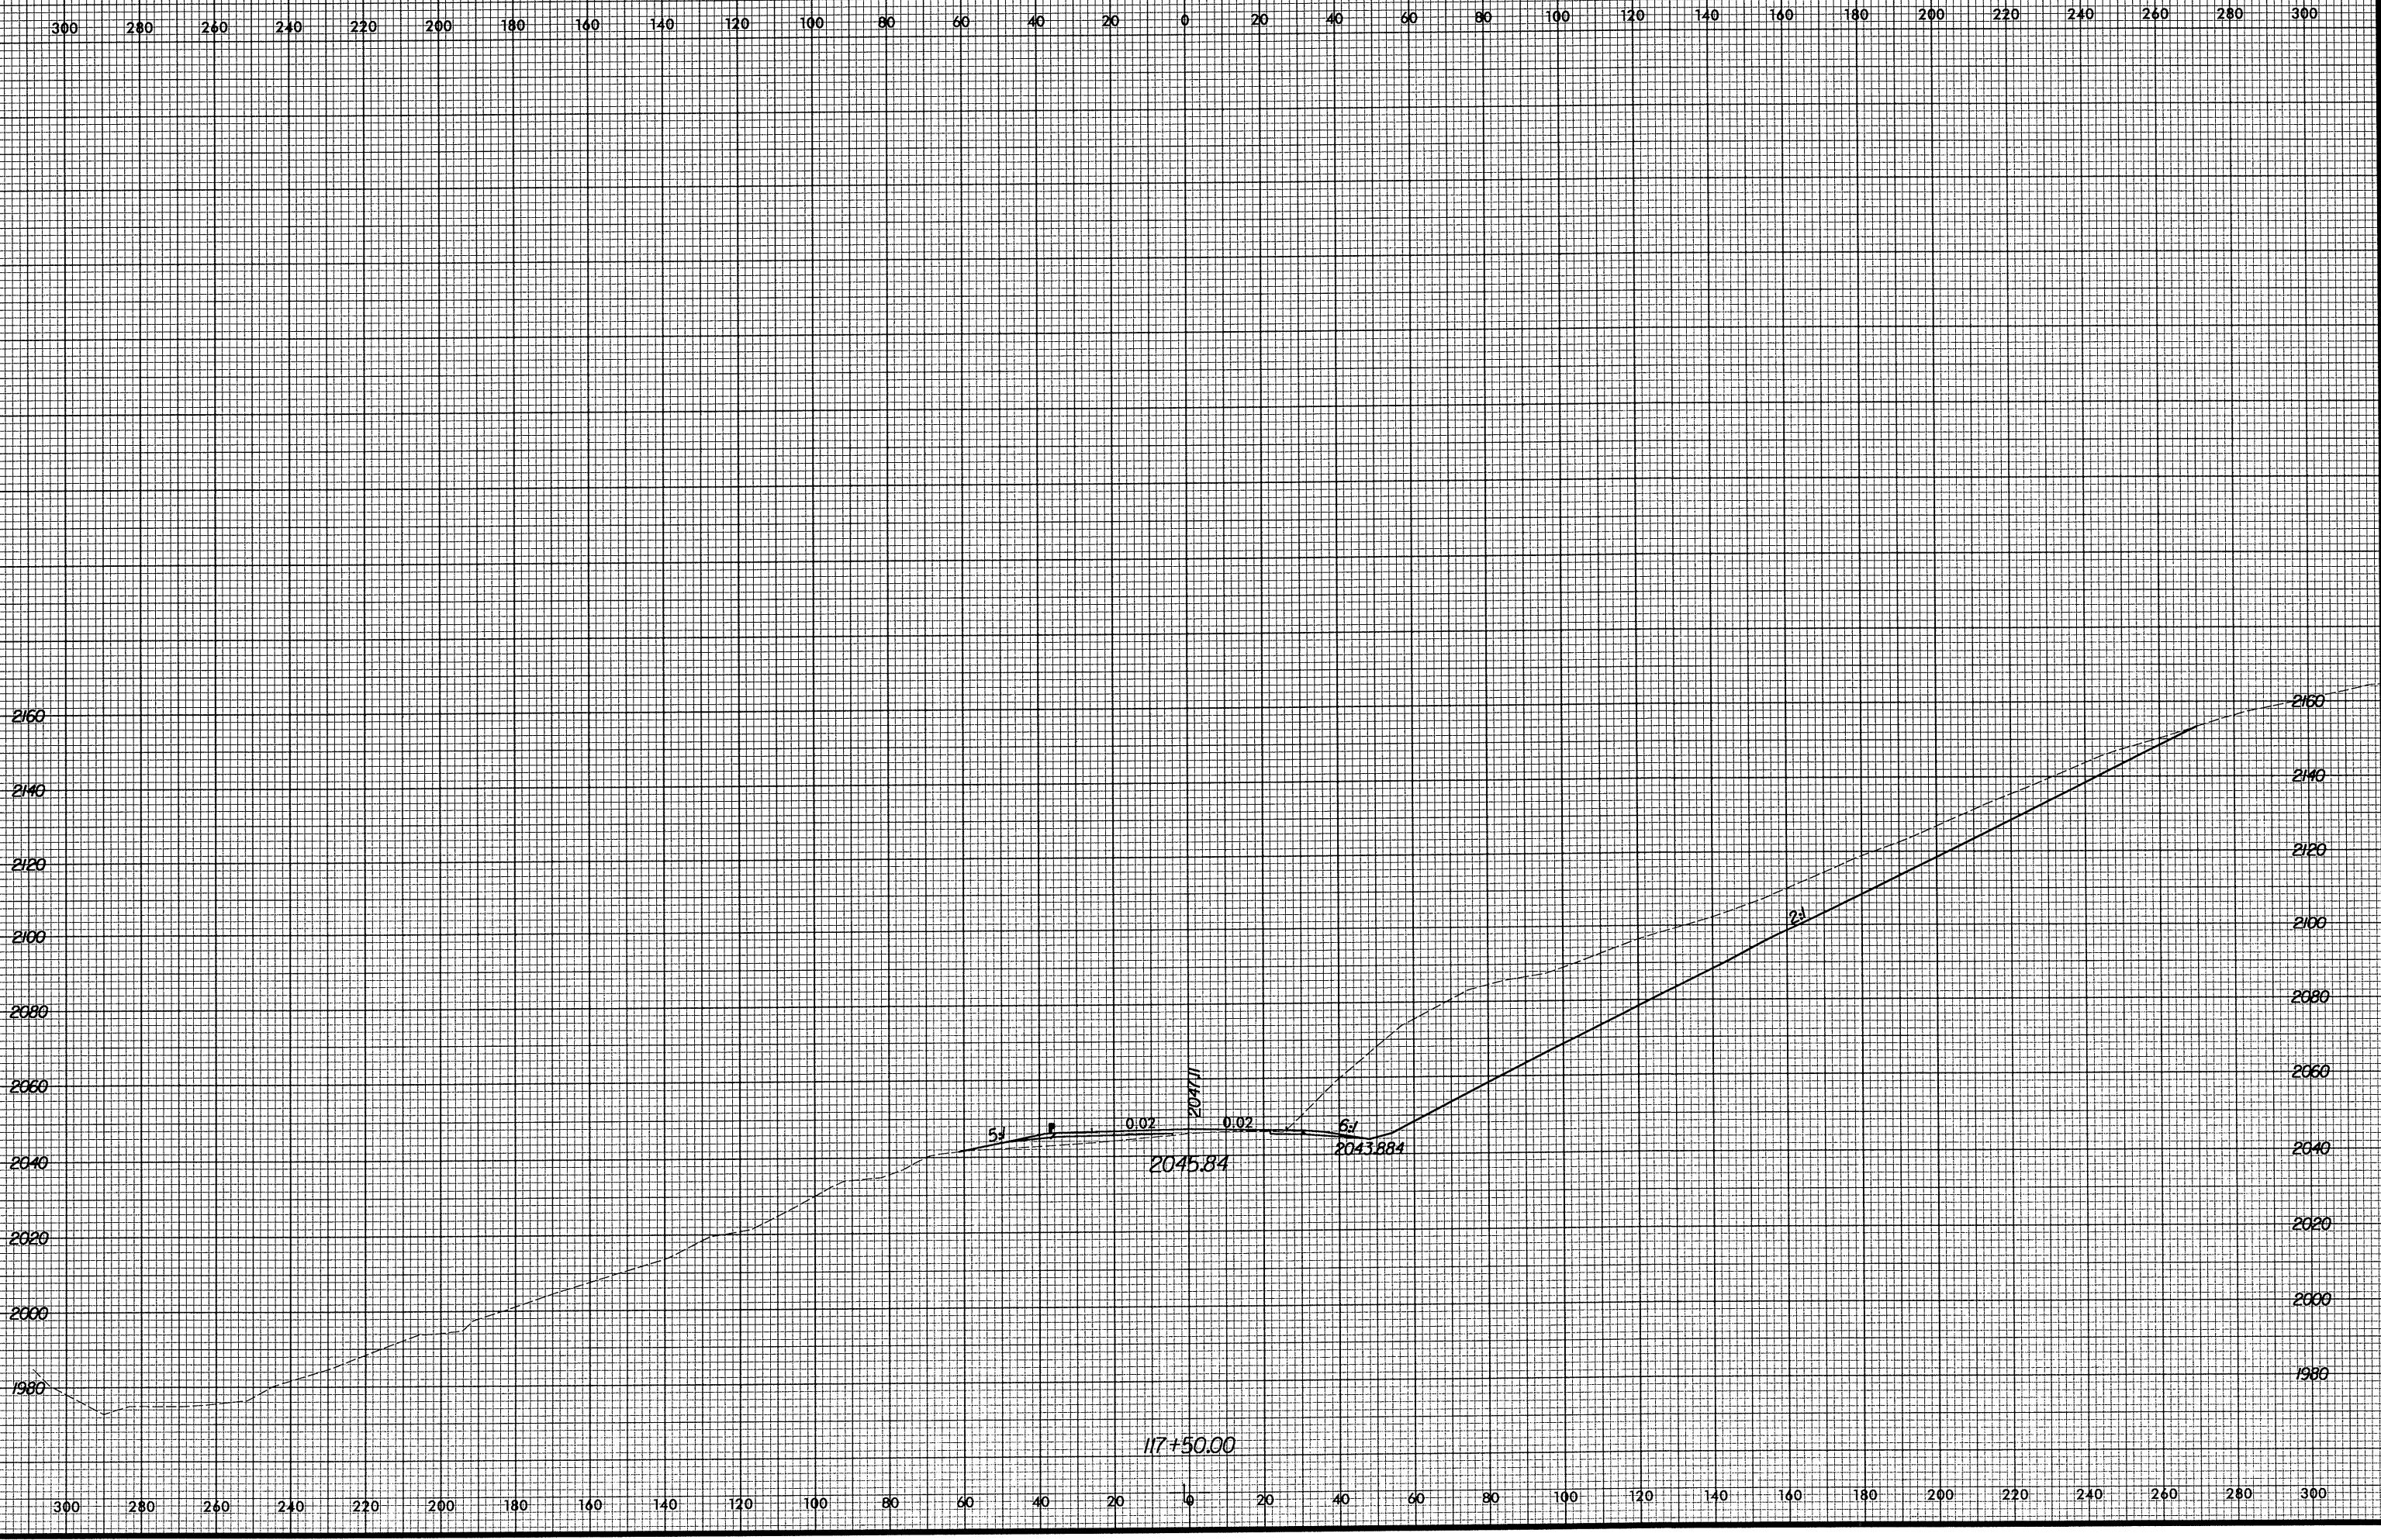

10/29/2004  
 10:14:53 AM  
 R:\2237B\case\53026950.xml