


8/23/99

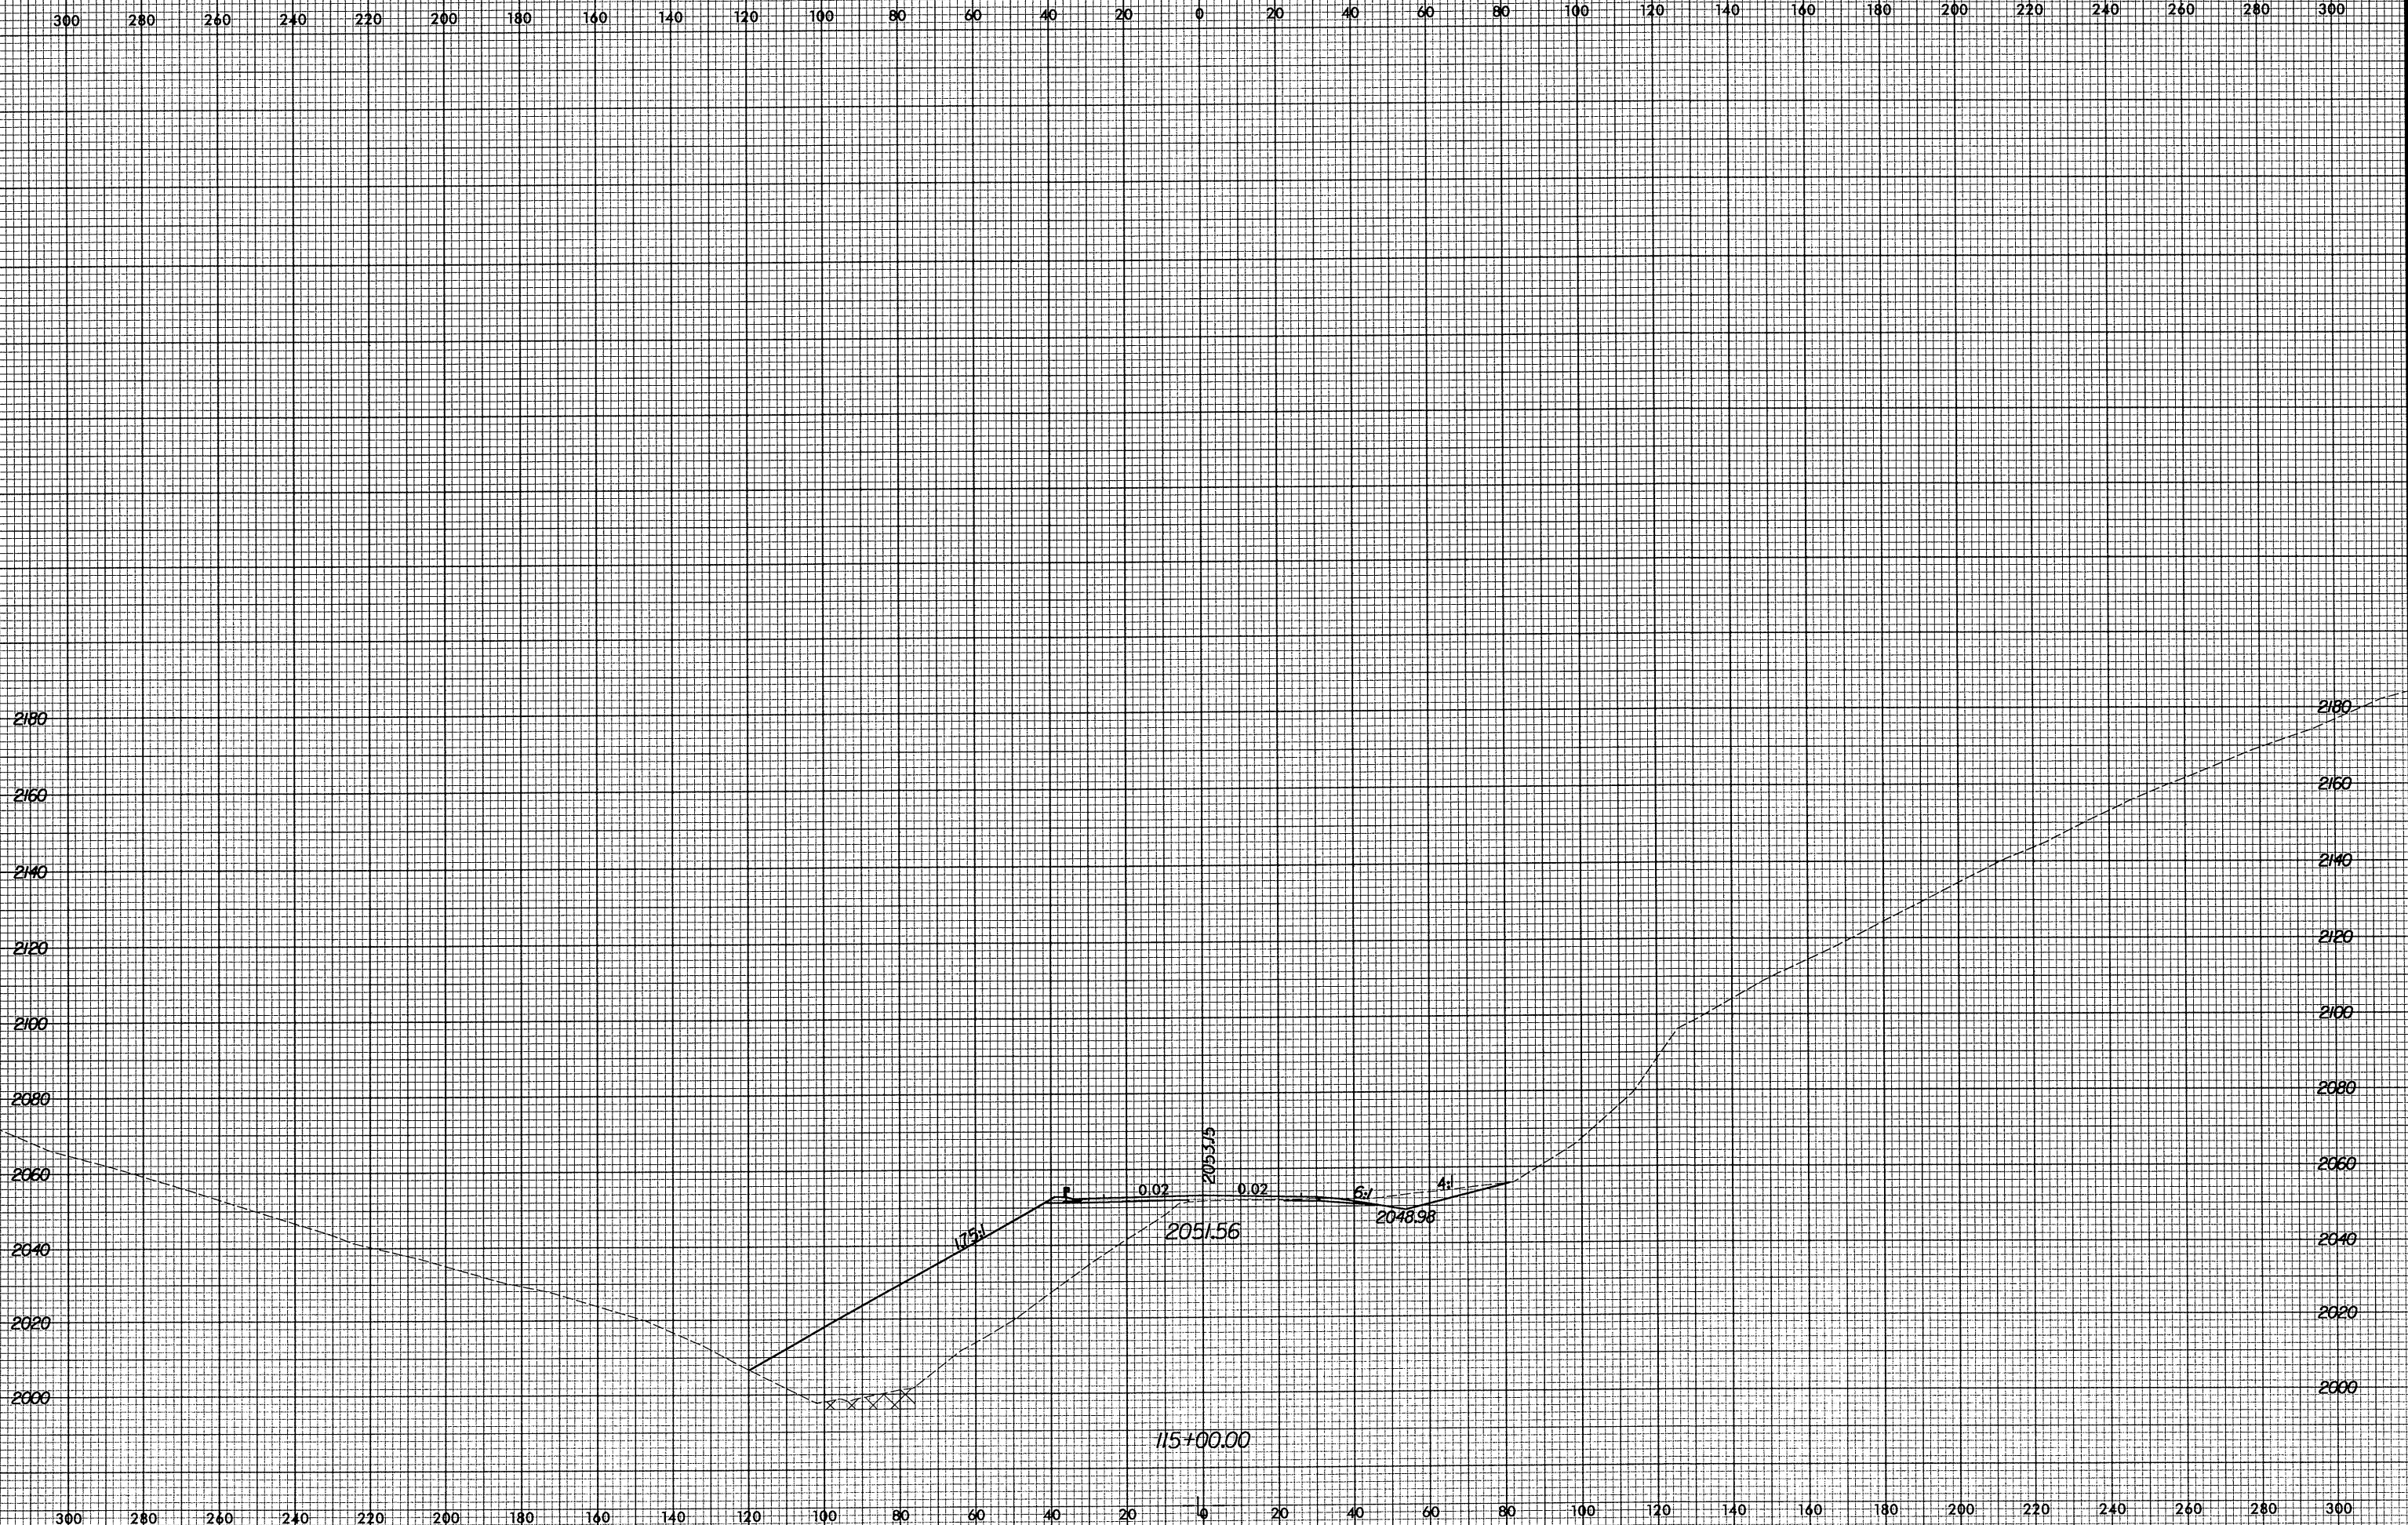

10/29/2004 10:14:58 AM R:\R2237B\asc\530026450.xpl