


8/23/99

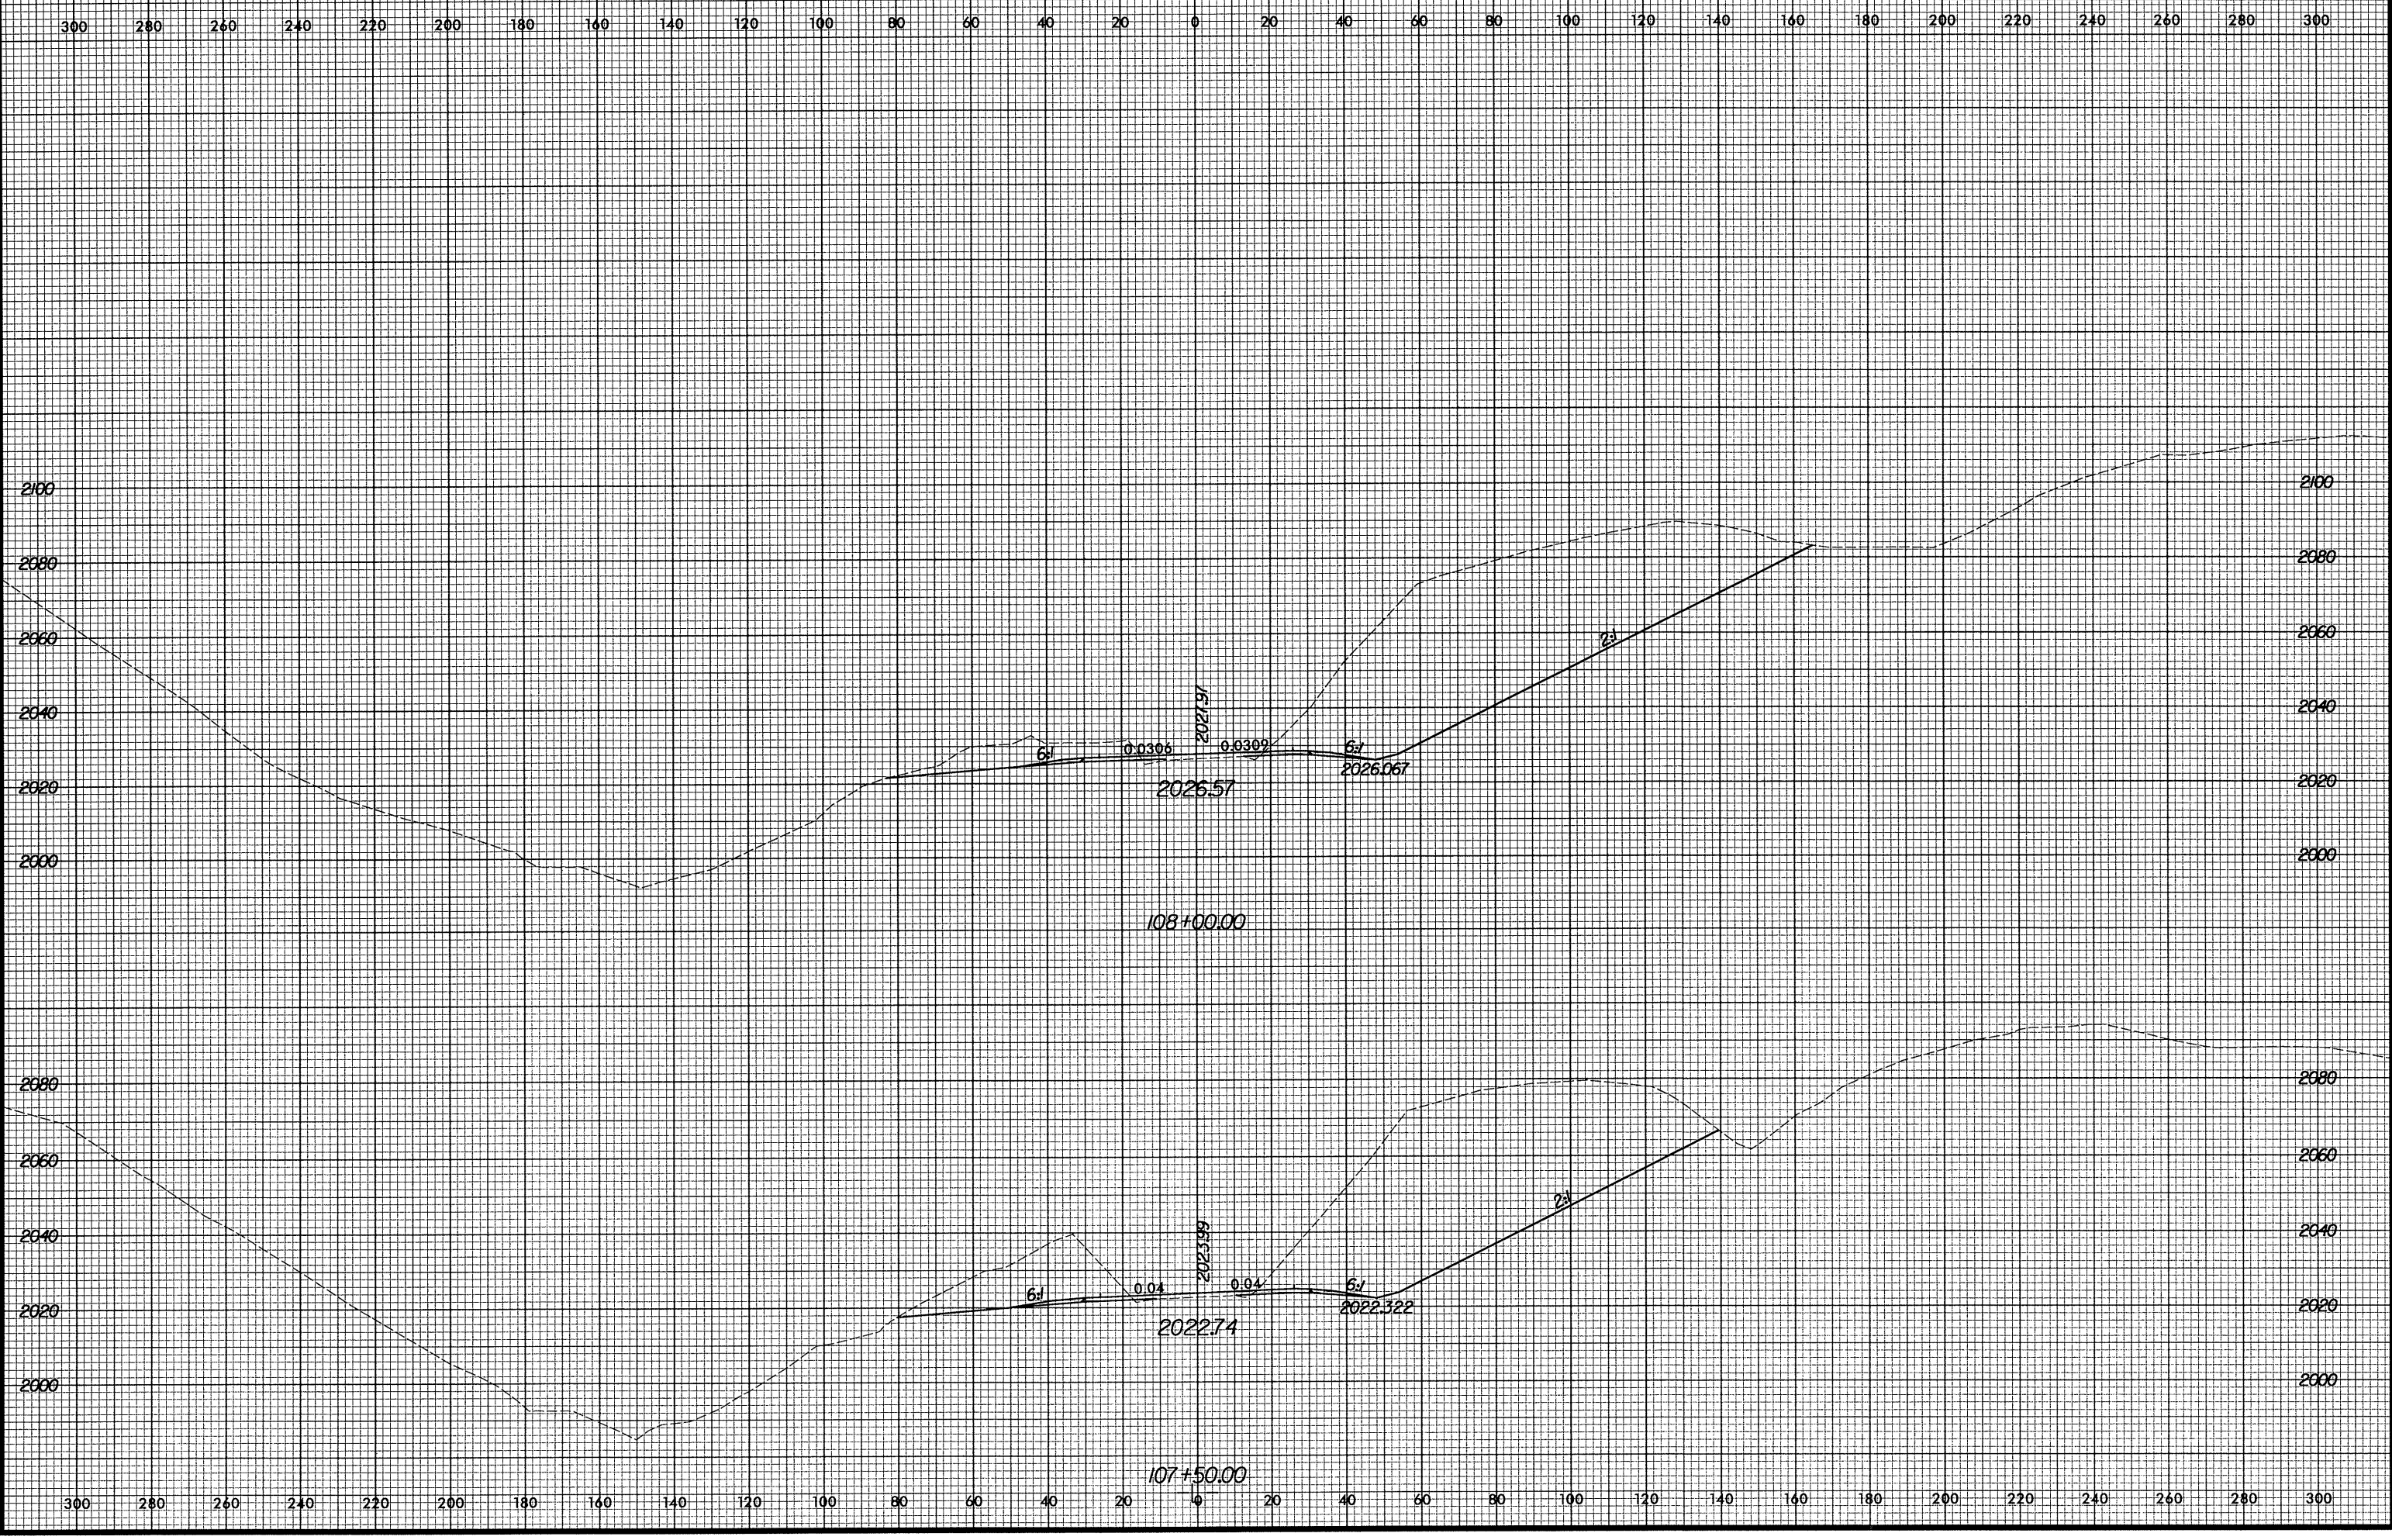

10/29/2004 10:14:58 AM P:\R2237B\\*.asc 1530026950.dwg