


8/23/99

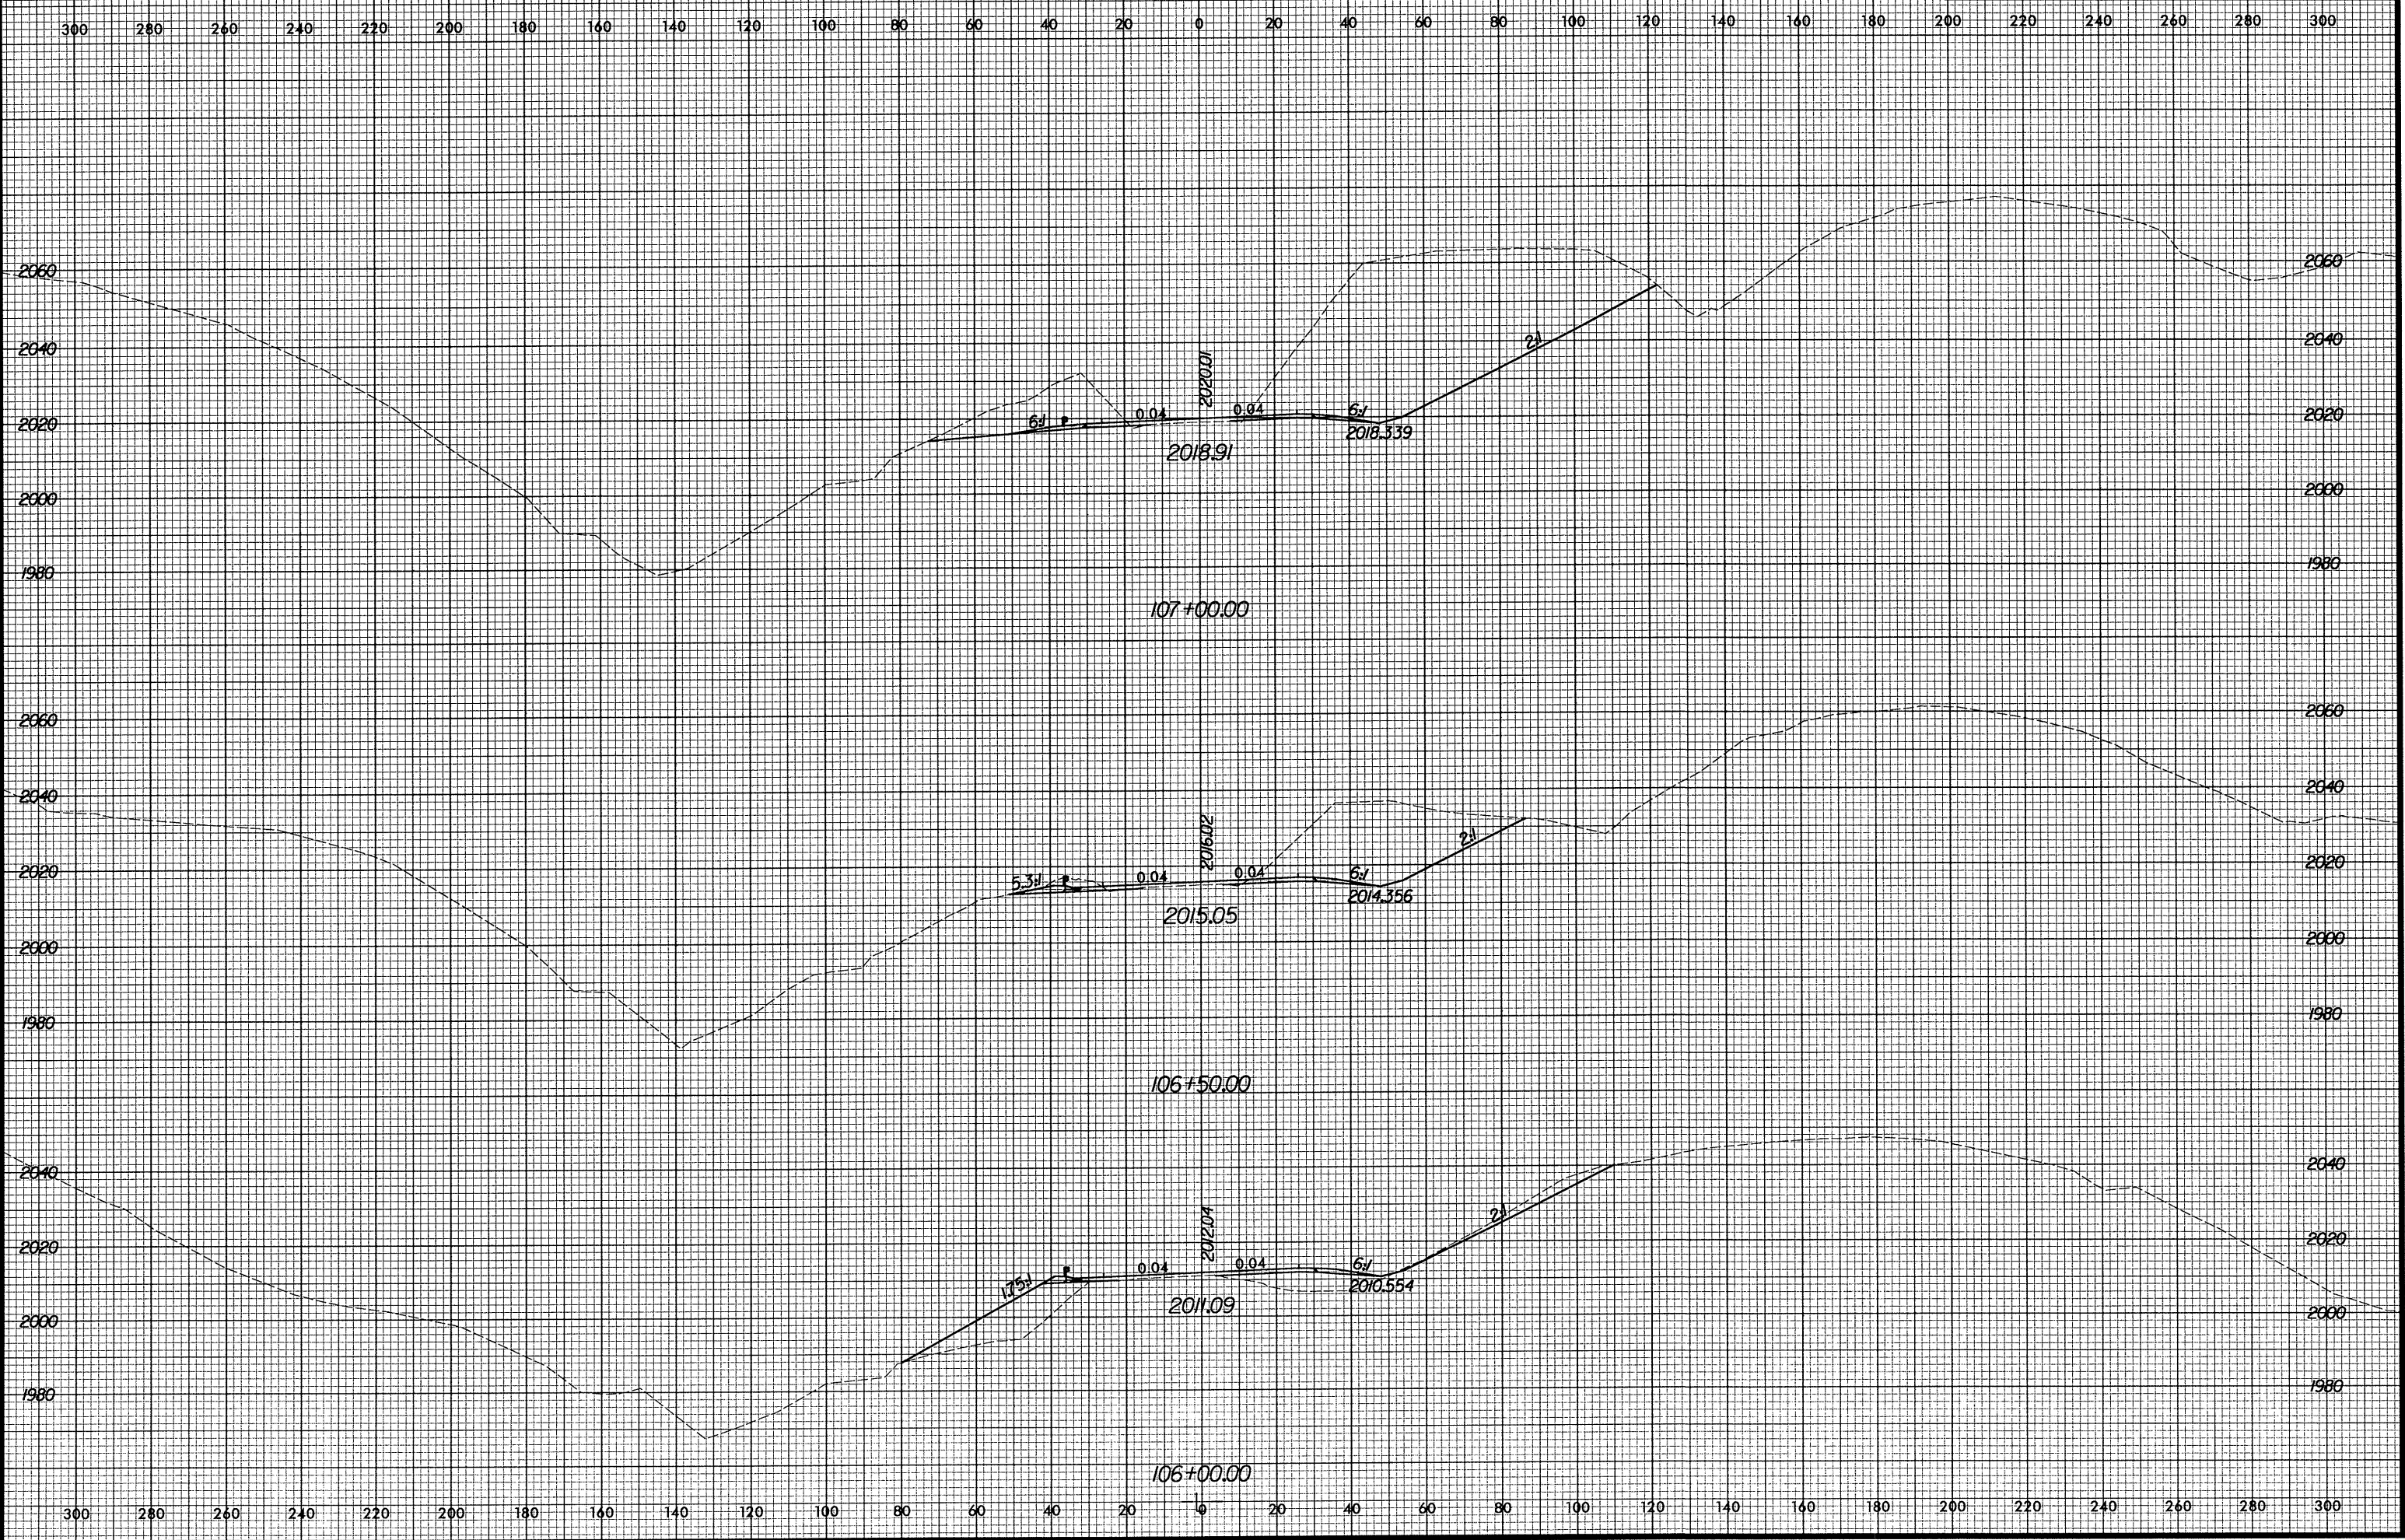

PROJ. REFERENCE NO.	SHEET NO.
R-2237B	X-142



10/29/2004 10:14:58 AM R:\R2237B\XSC\530026950.dwg