



8/23/99

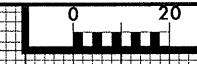

PROJ. REFERENCE NO.	SHEET NO.
R-2237B	X-141

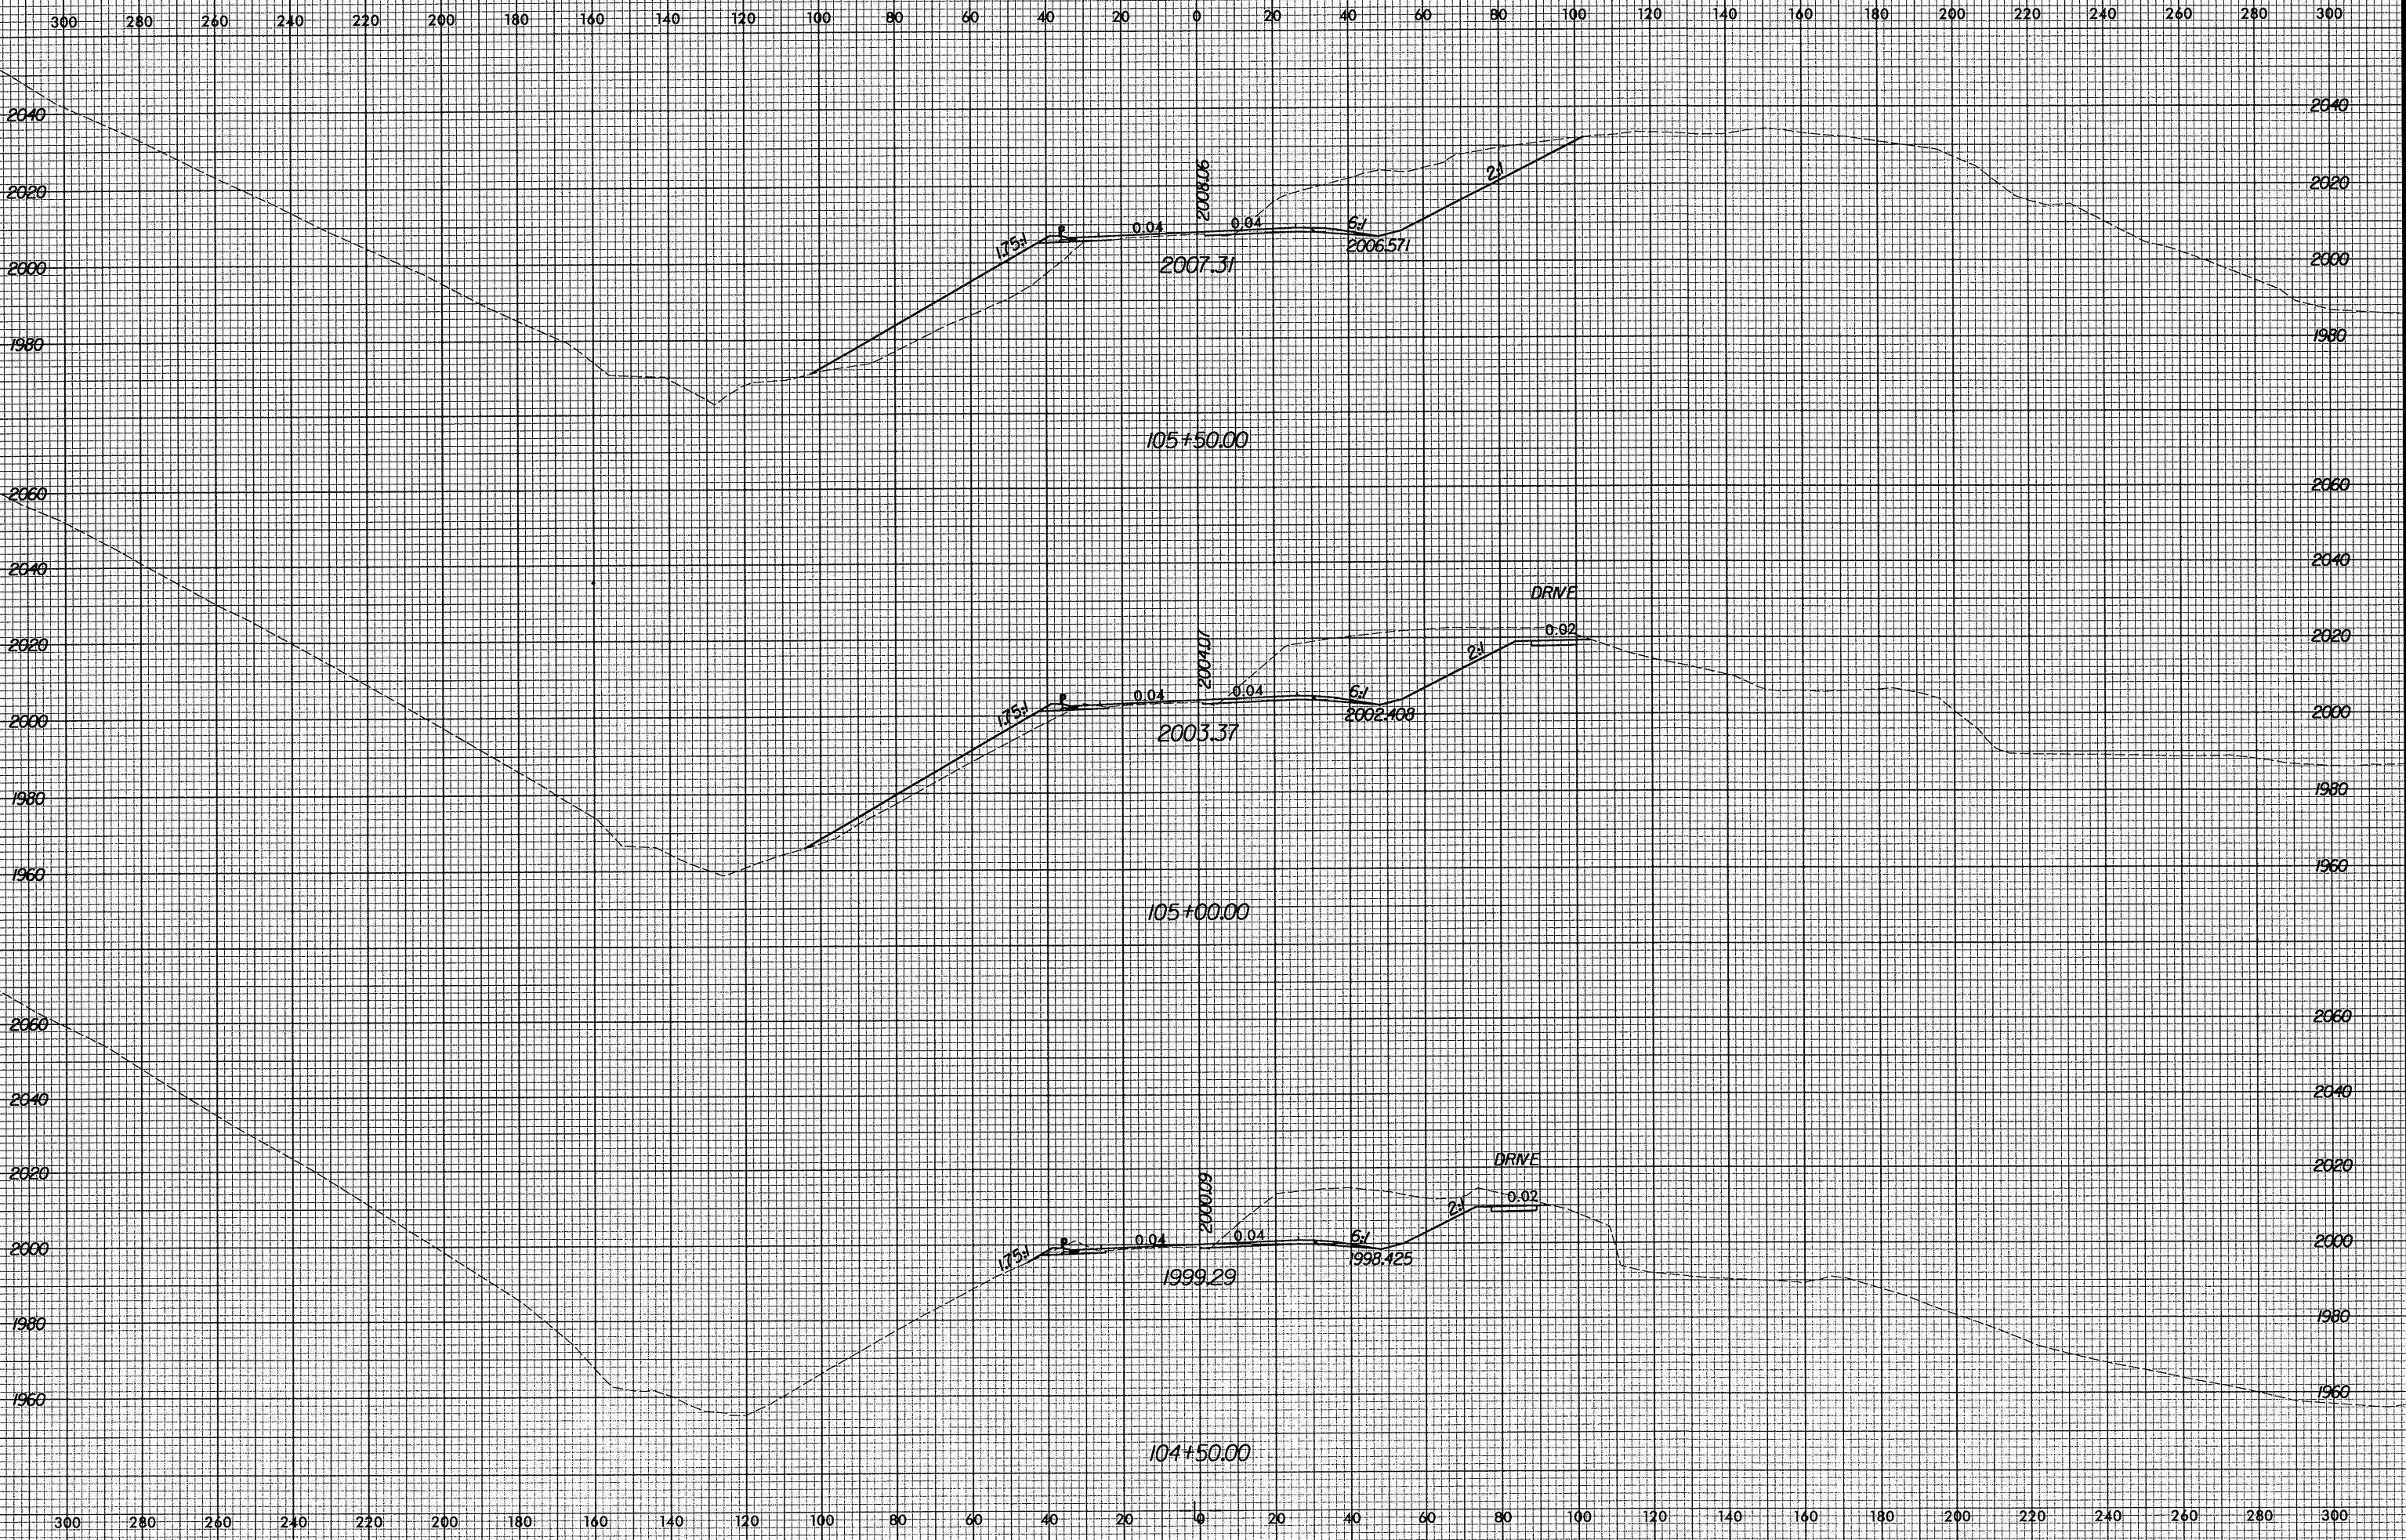

10/29/2004 10:14:57 AM R:\2237B\ksc\53026950.spl