


8/23/99

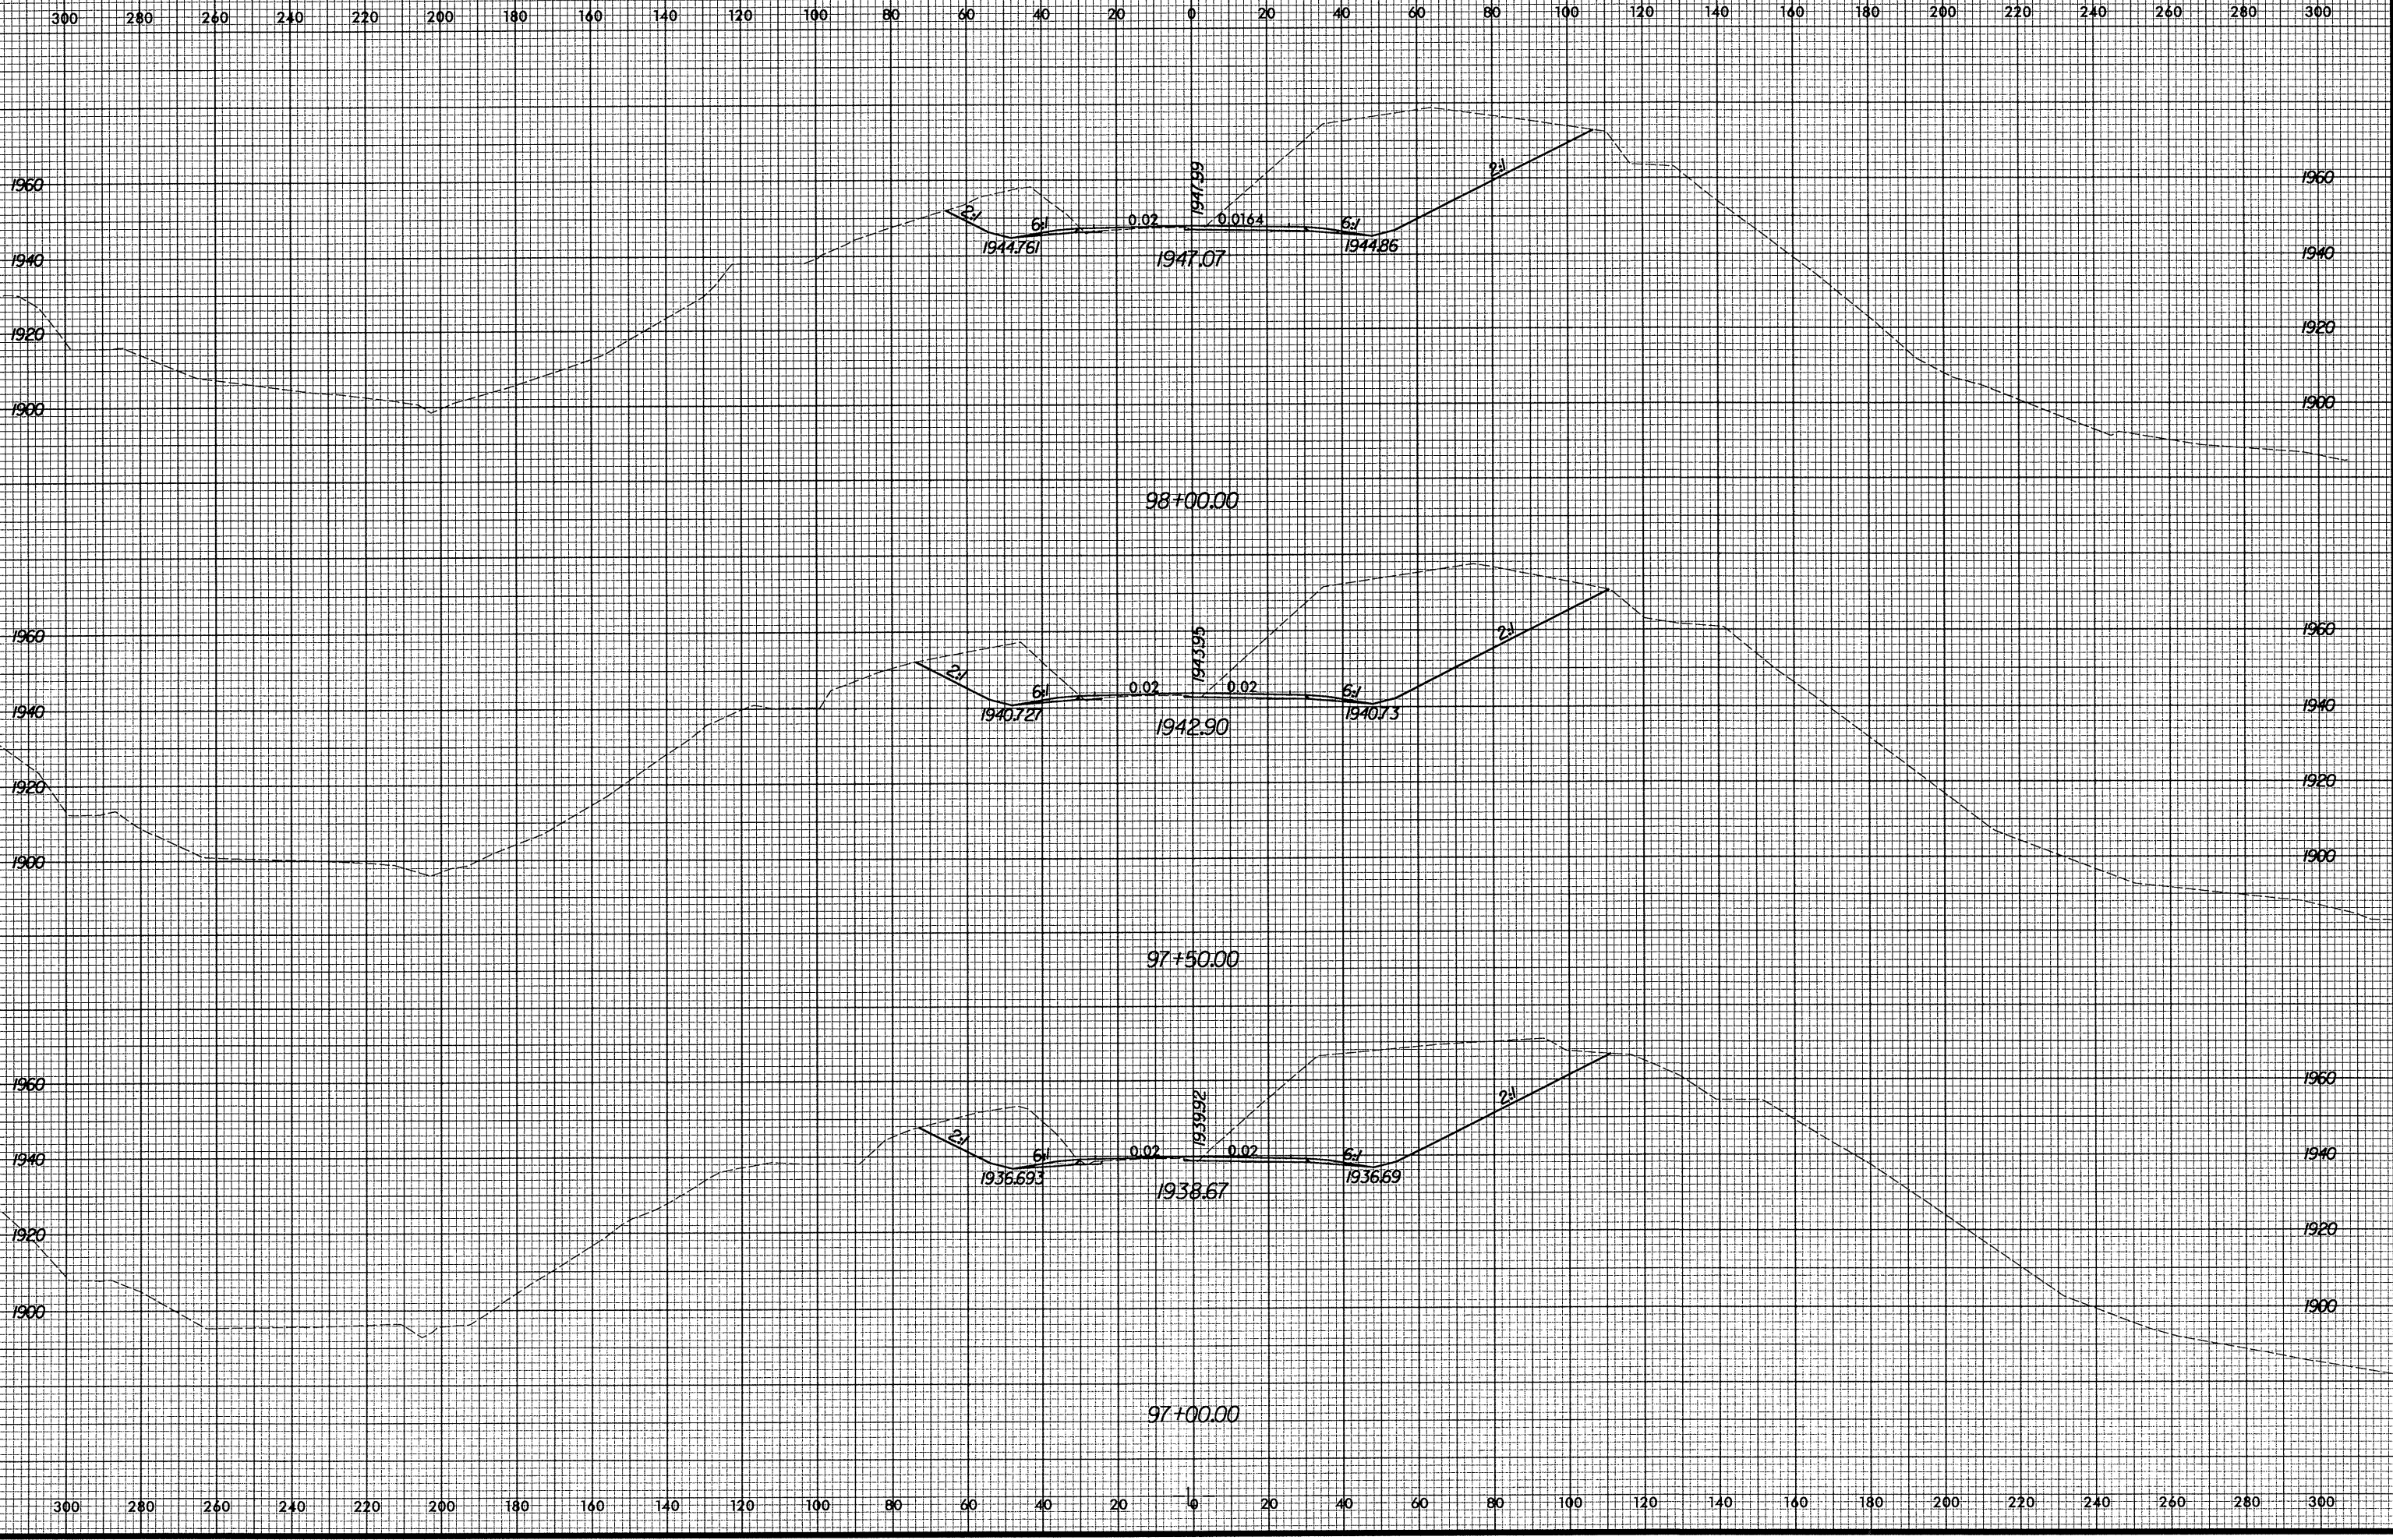

10/29/2004 10:14:57 AM R:\2237B\kso\530026\50.xpl