


8/23/99

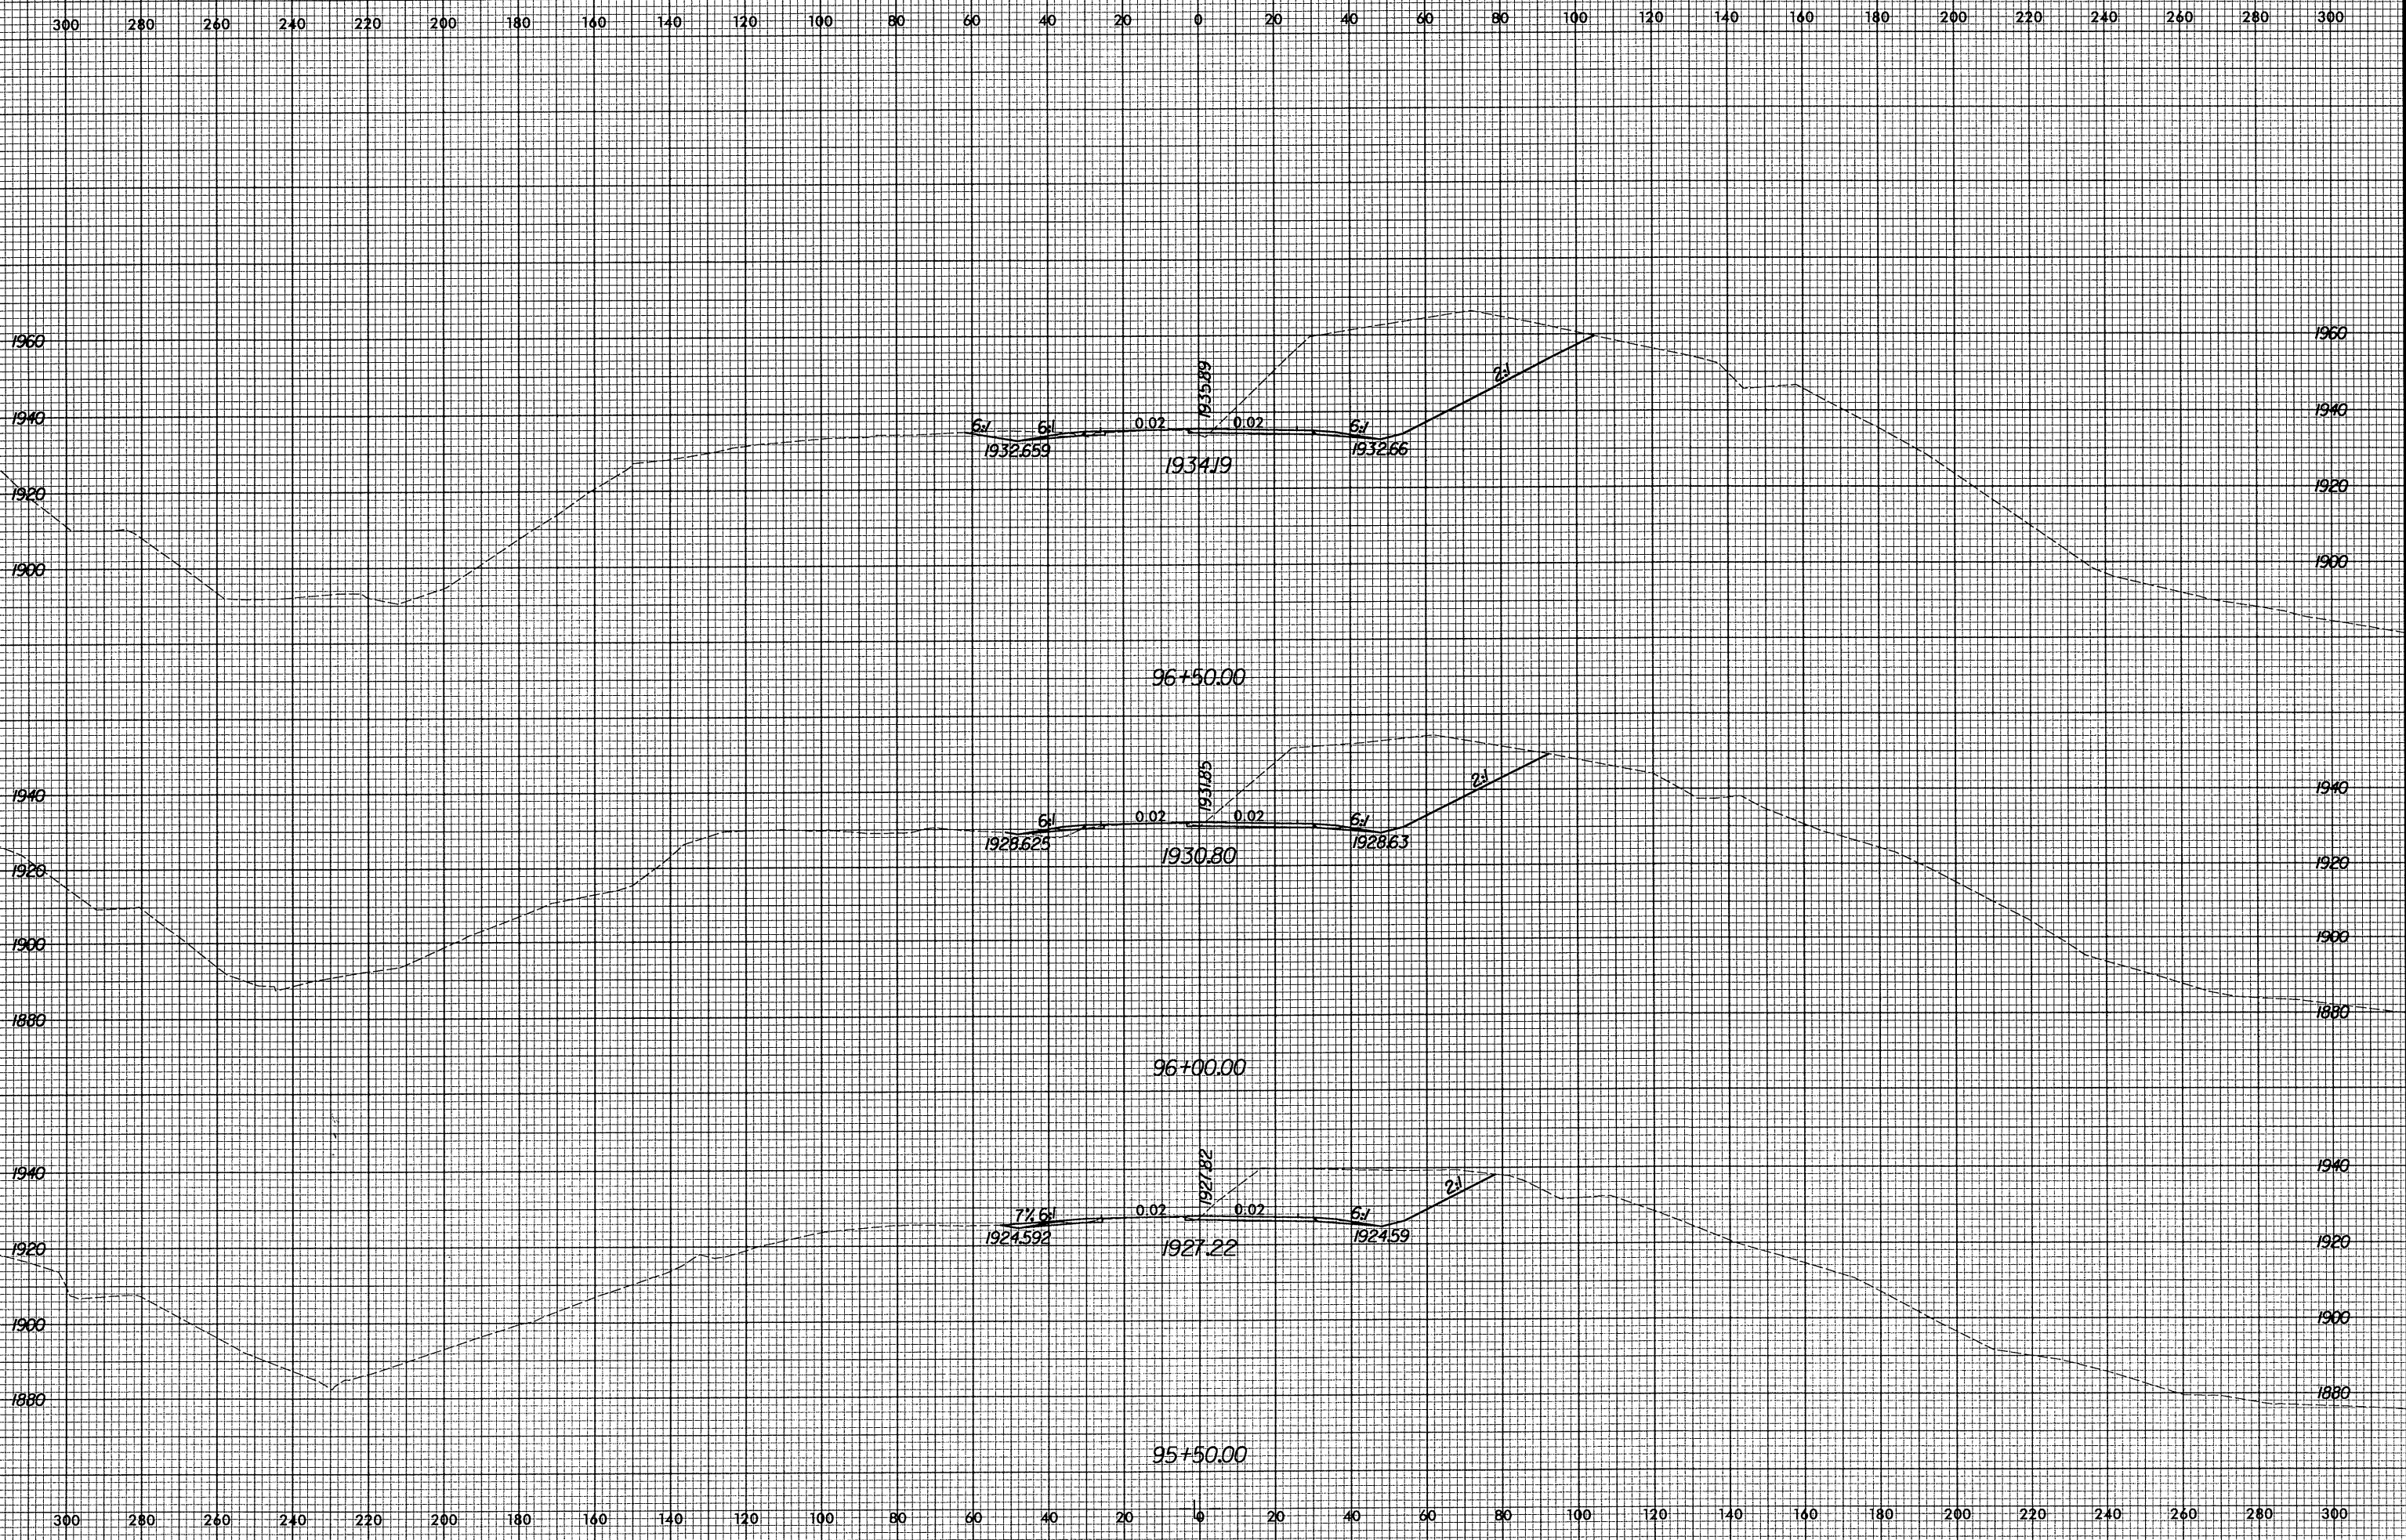

10/29/2004 10:14:57 AM R:\R2237B\SSG\1530076950.dwg