


8/23/99

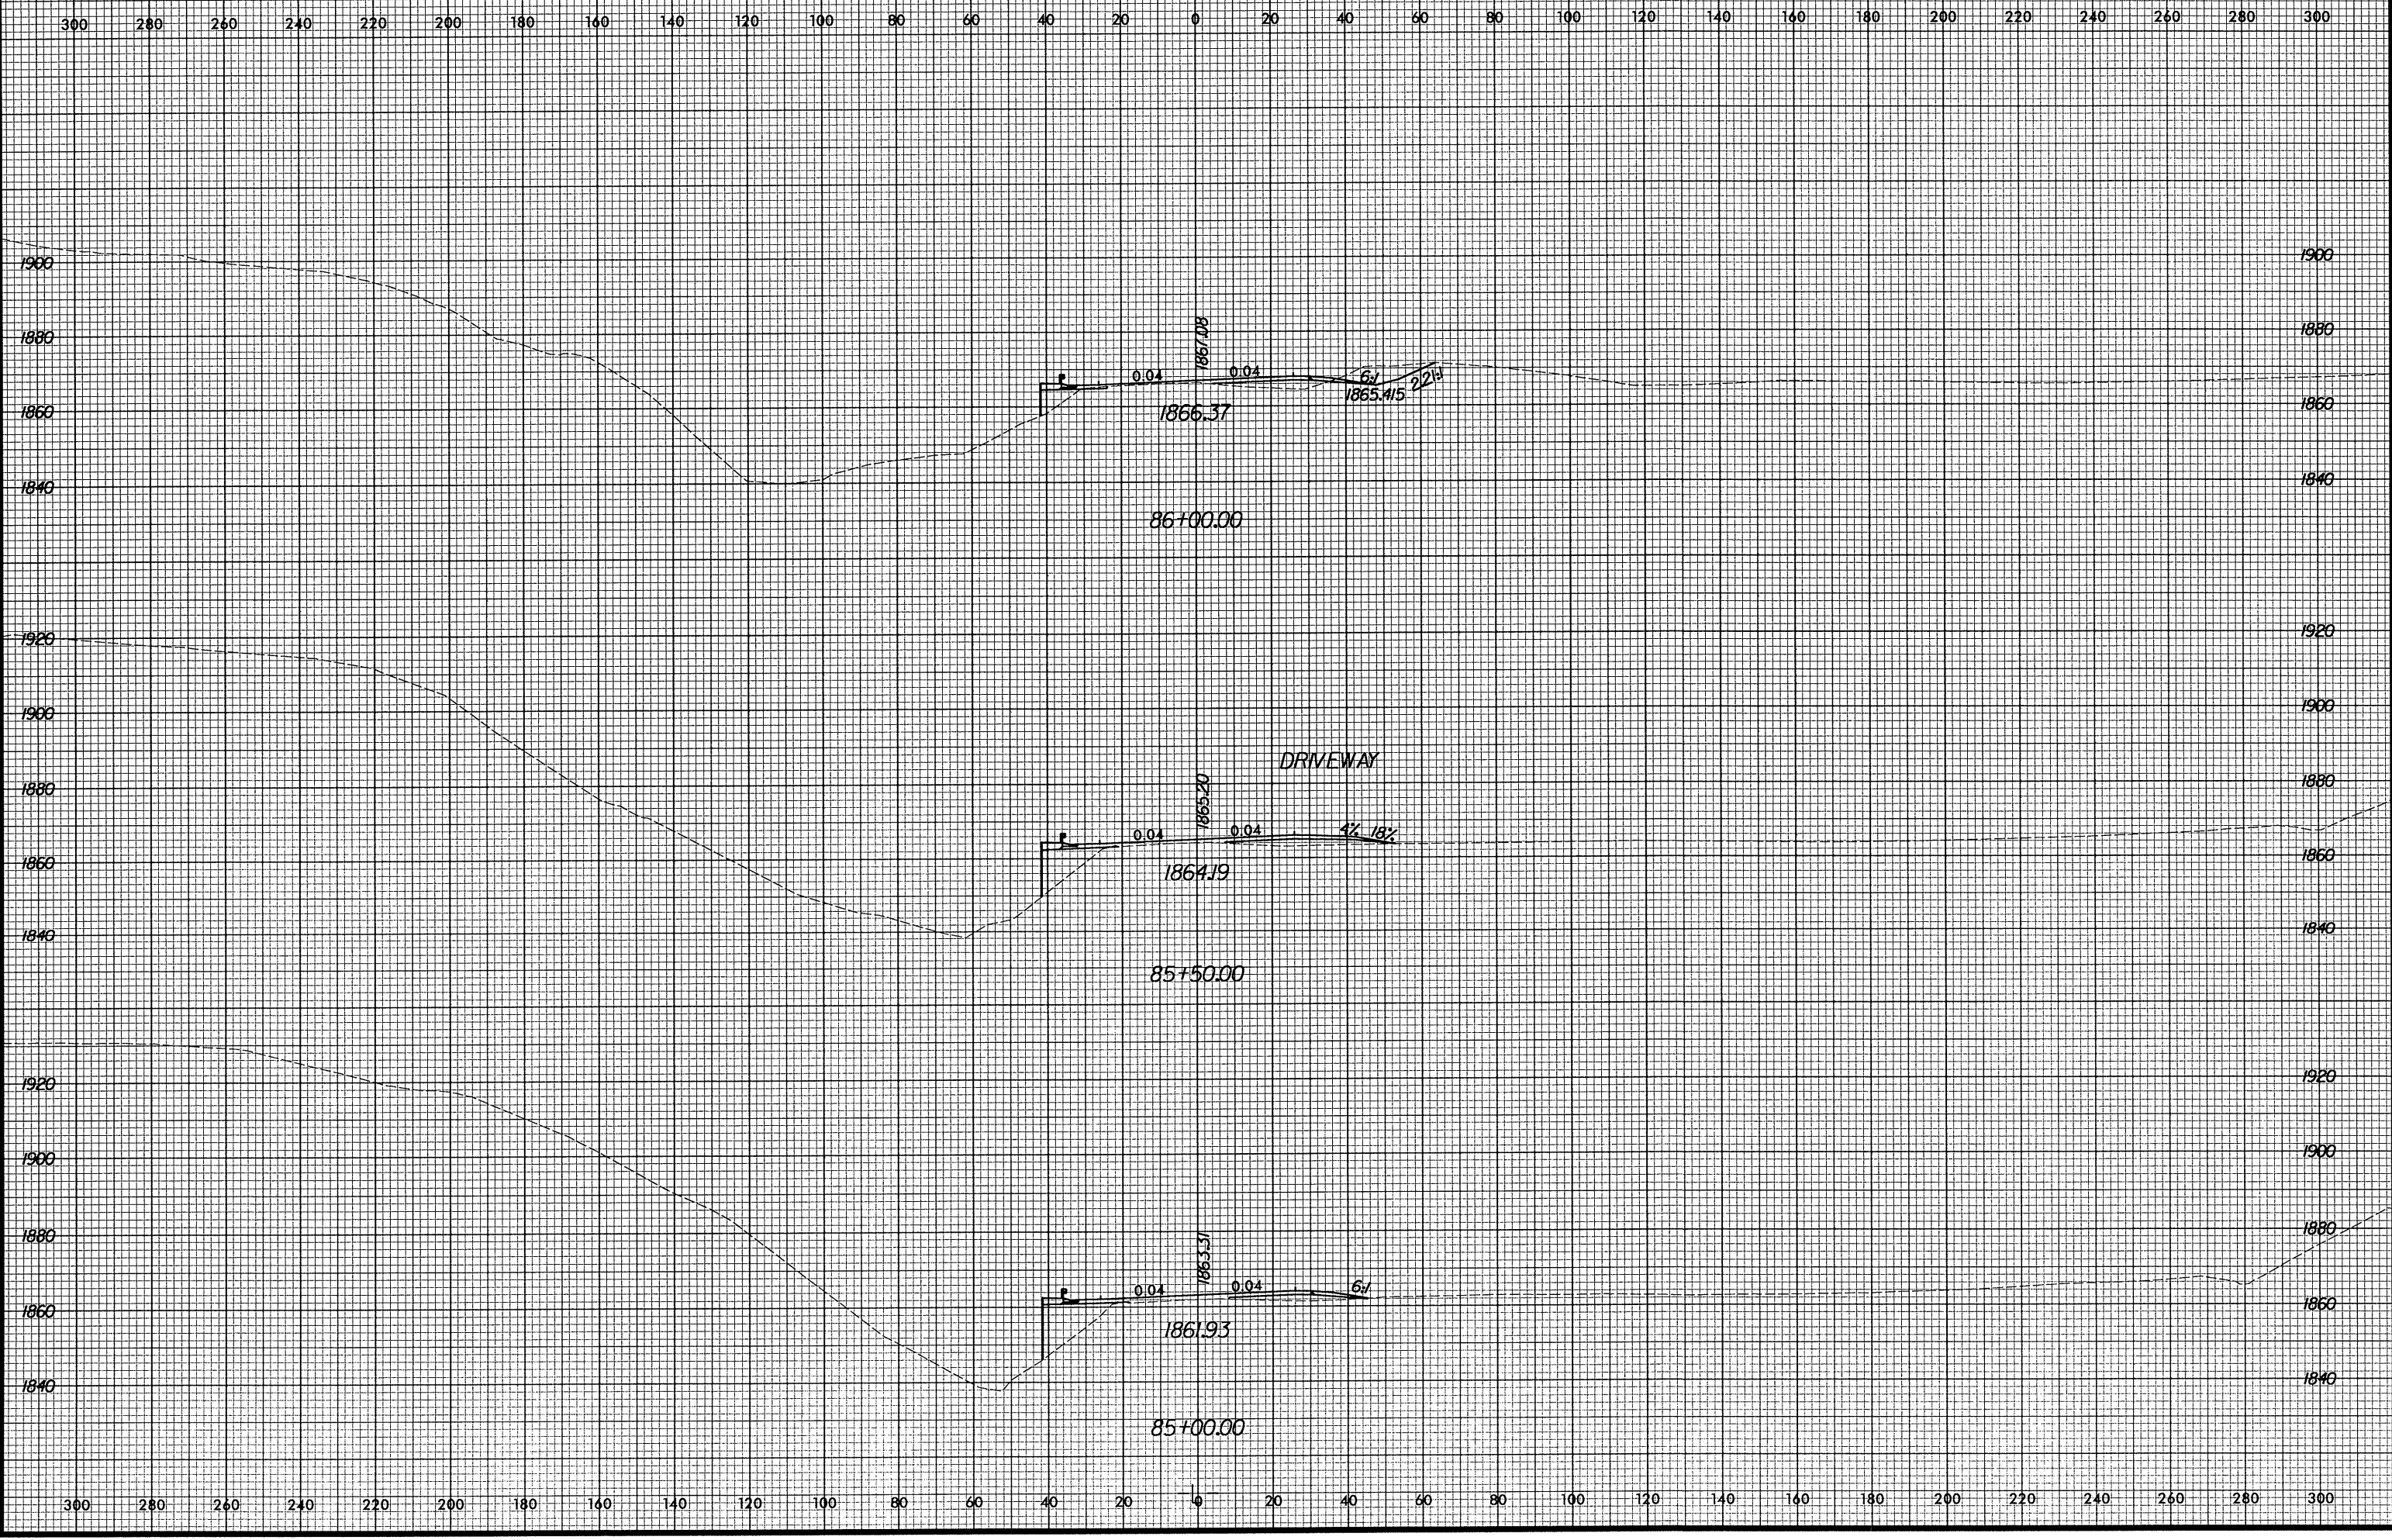

10/29/2004 10:14:56 AM R:\2237B\ksc\53026950.dwg