


8/23/99

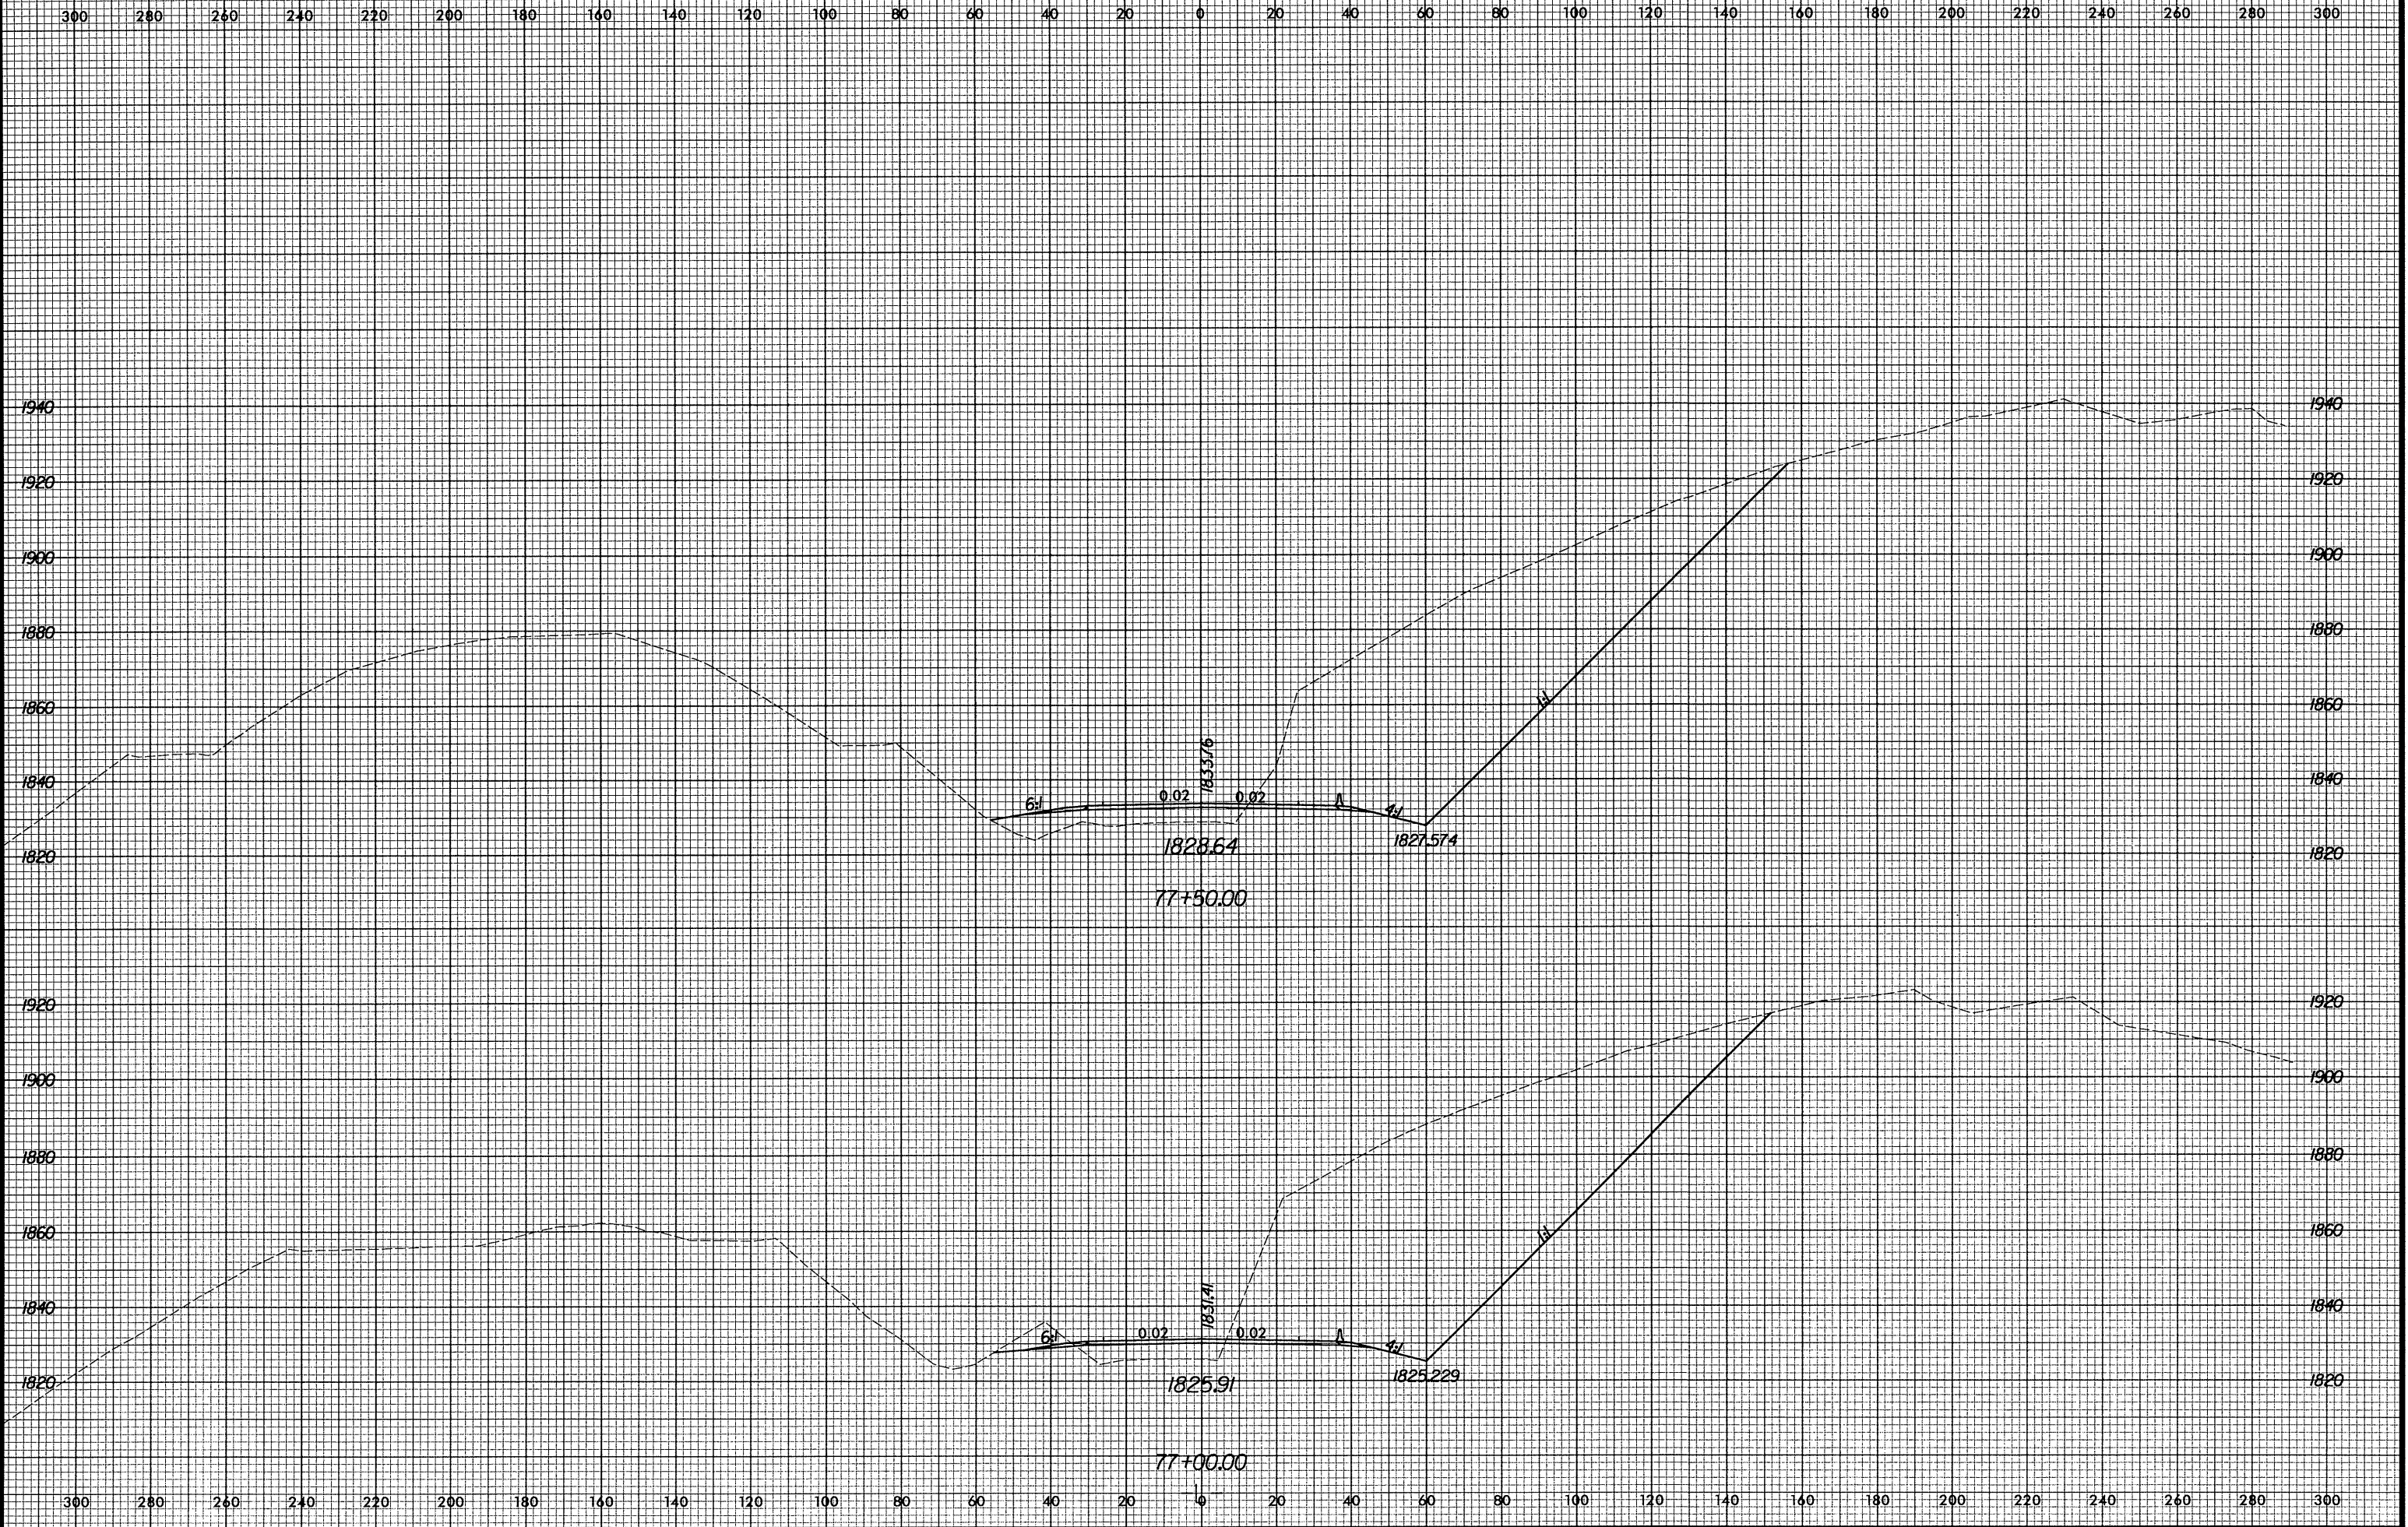

10/29/2004 10:14:55 AM R:\R2237B\SSC\530026950.rpl