


8/23/99

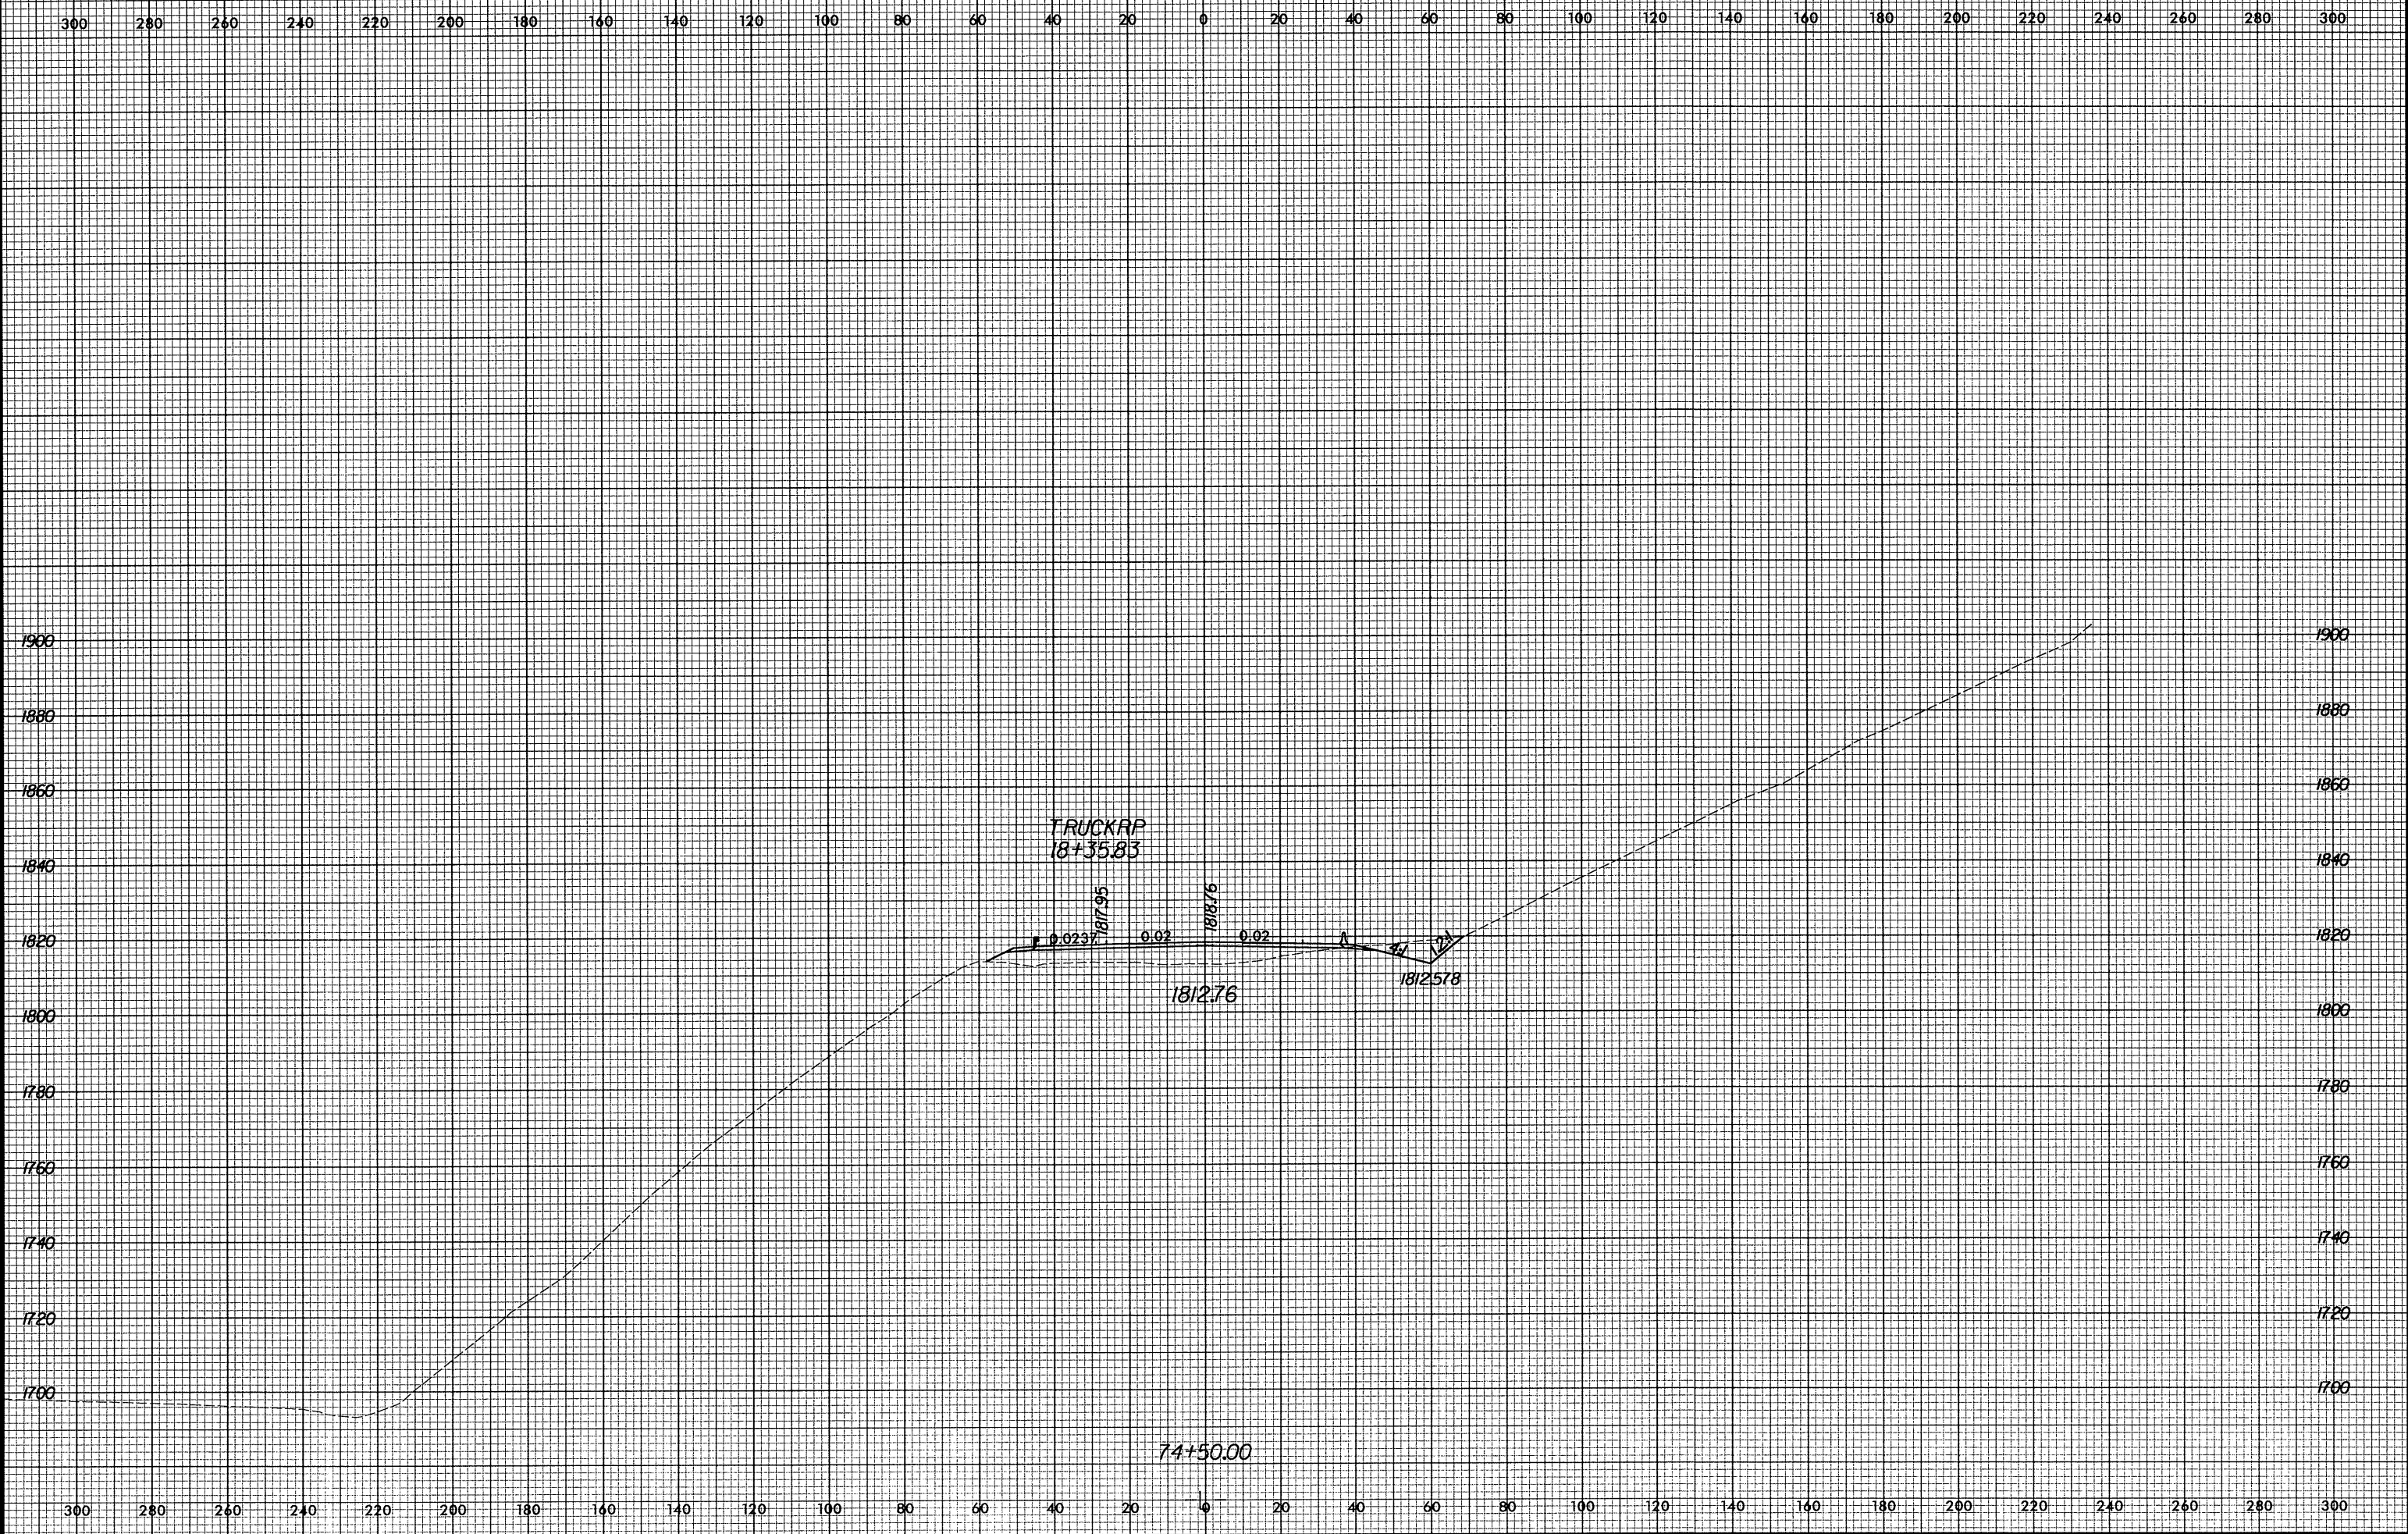

10/29/2004 10:14:54 AM C:\R2237B\X-116\530026950.dwg