


8/23/99

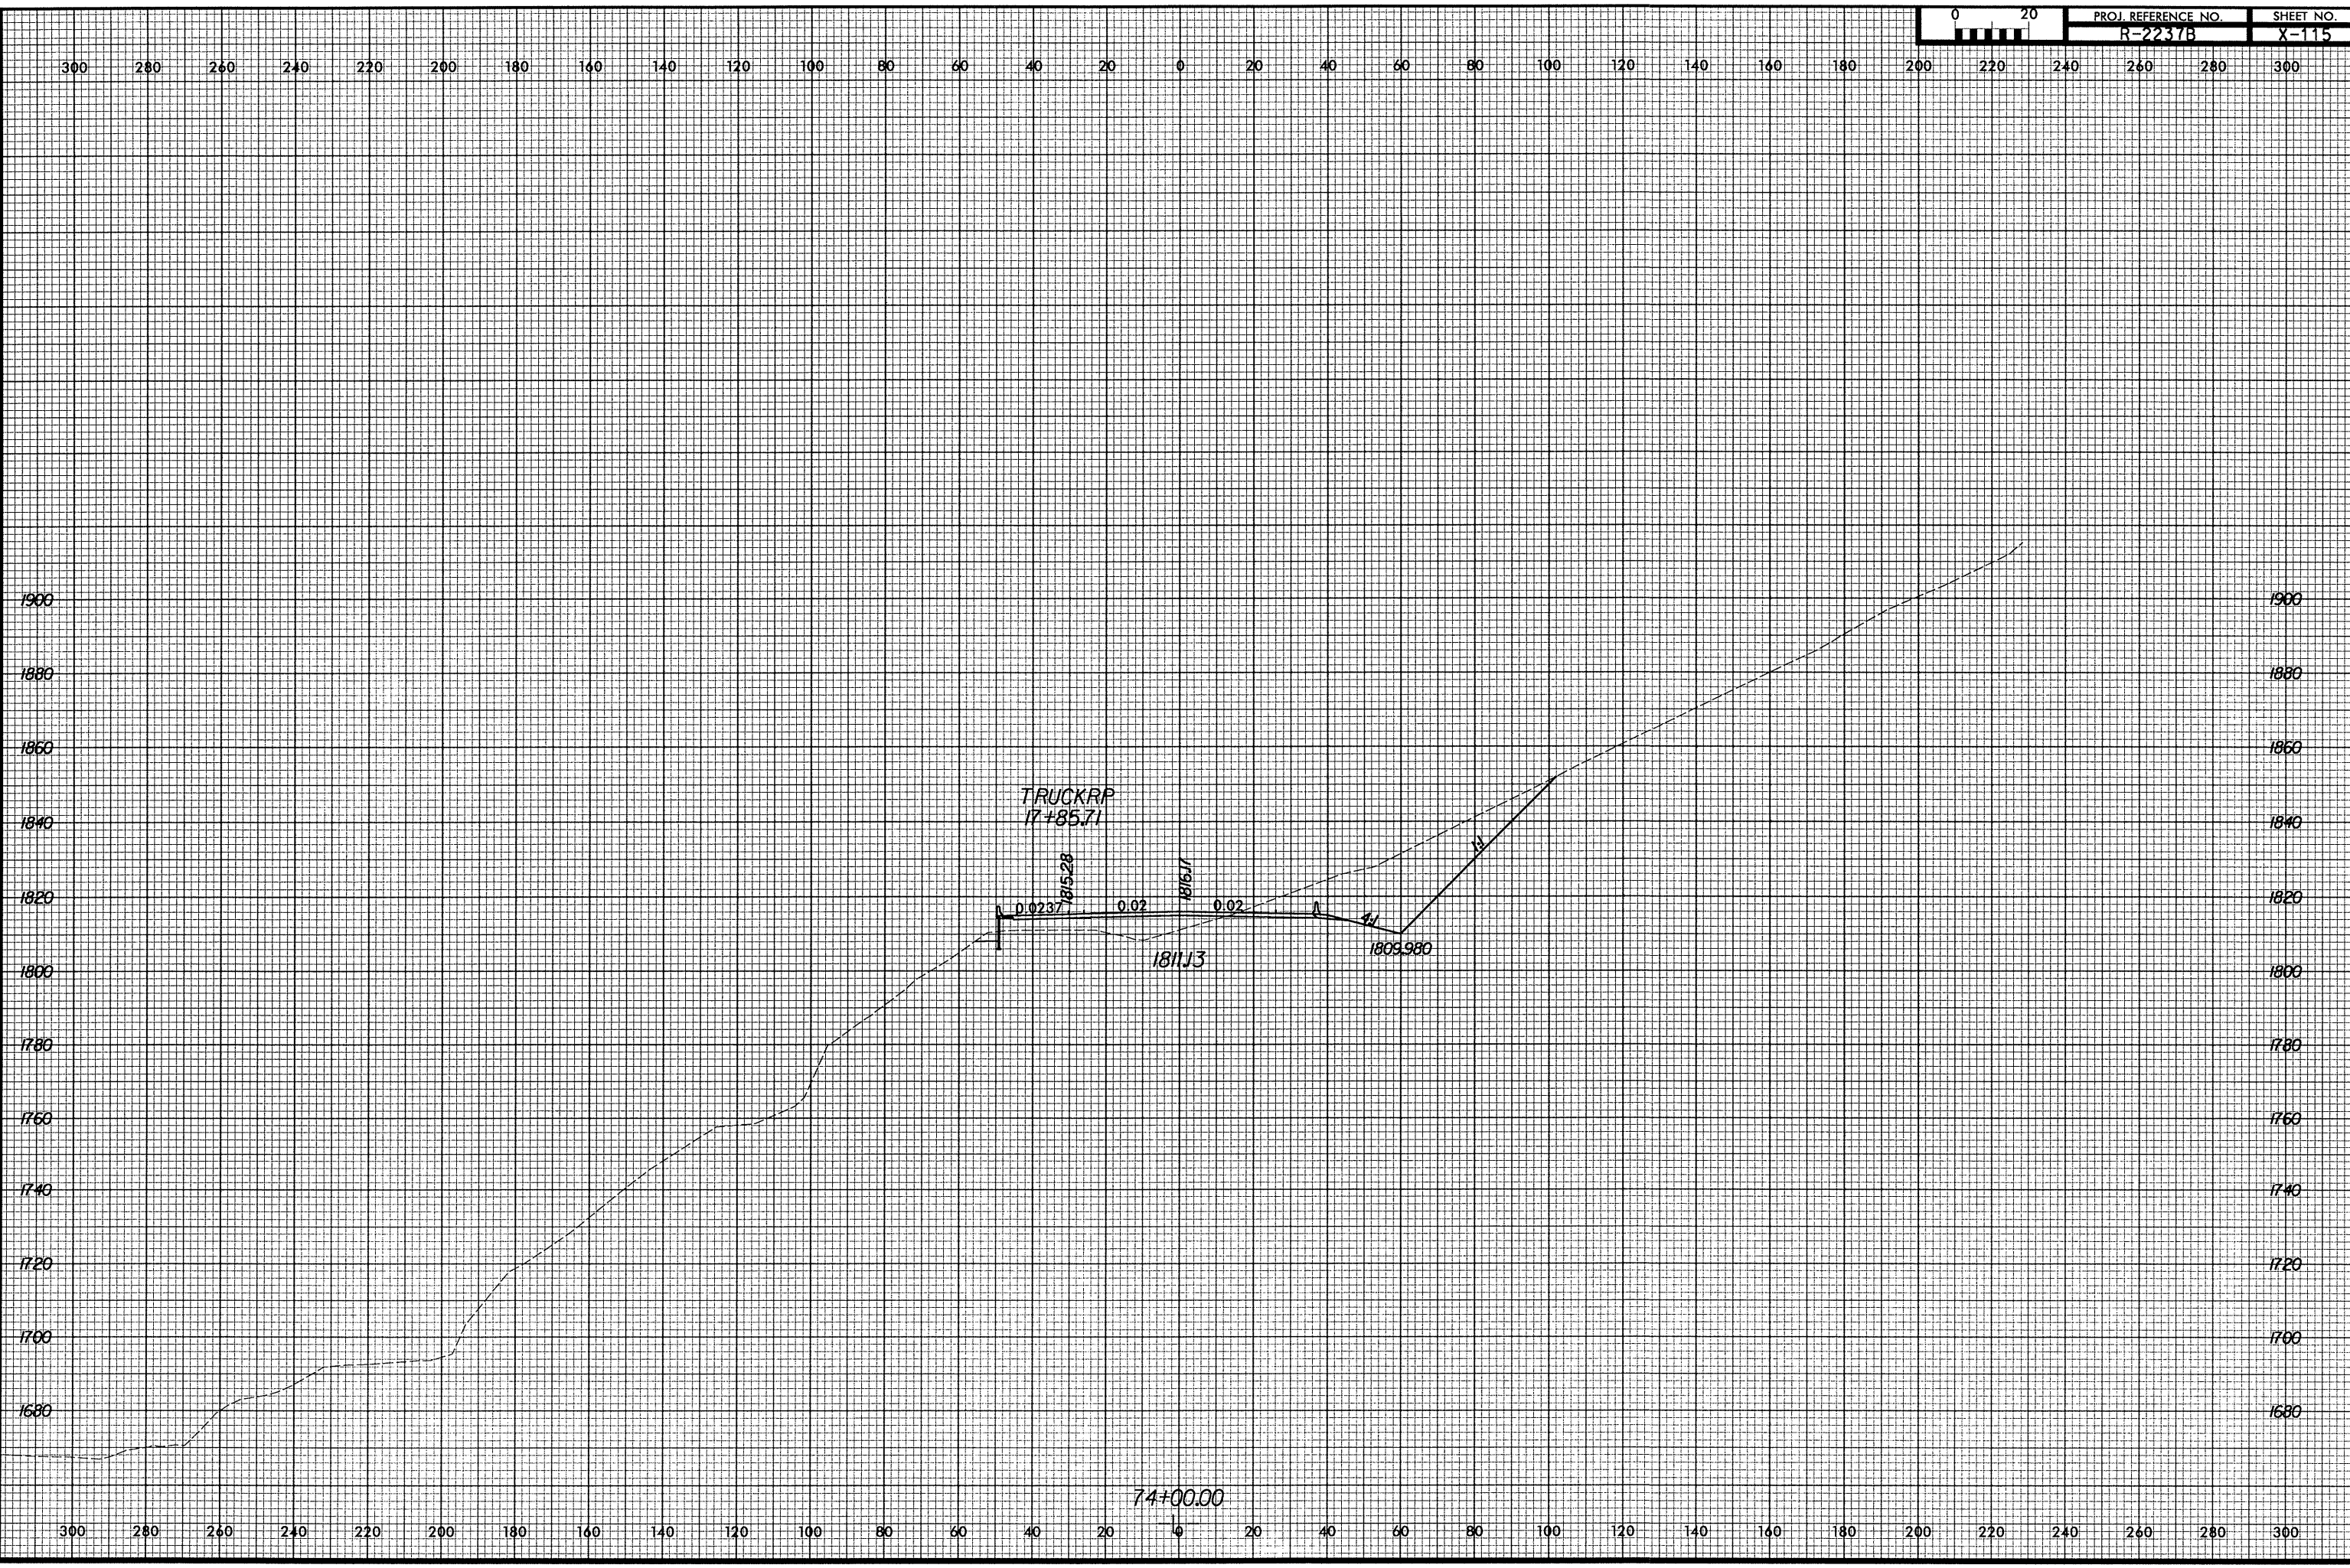

10/29/2004  
R:\1537B\sec\530026950.rpl

74+00.00