


8/23/99

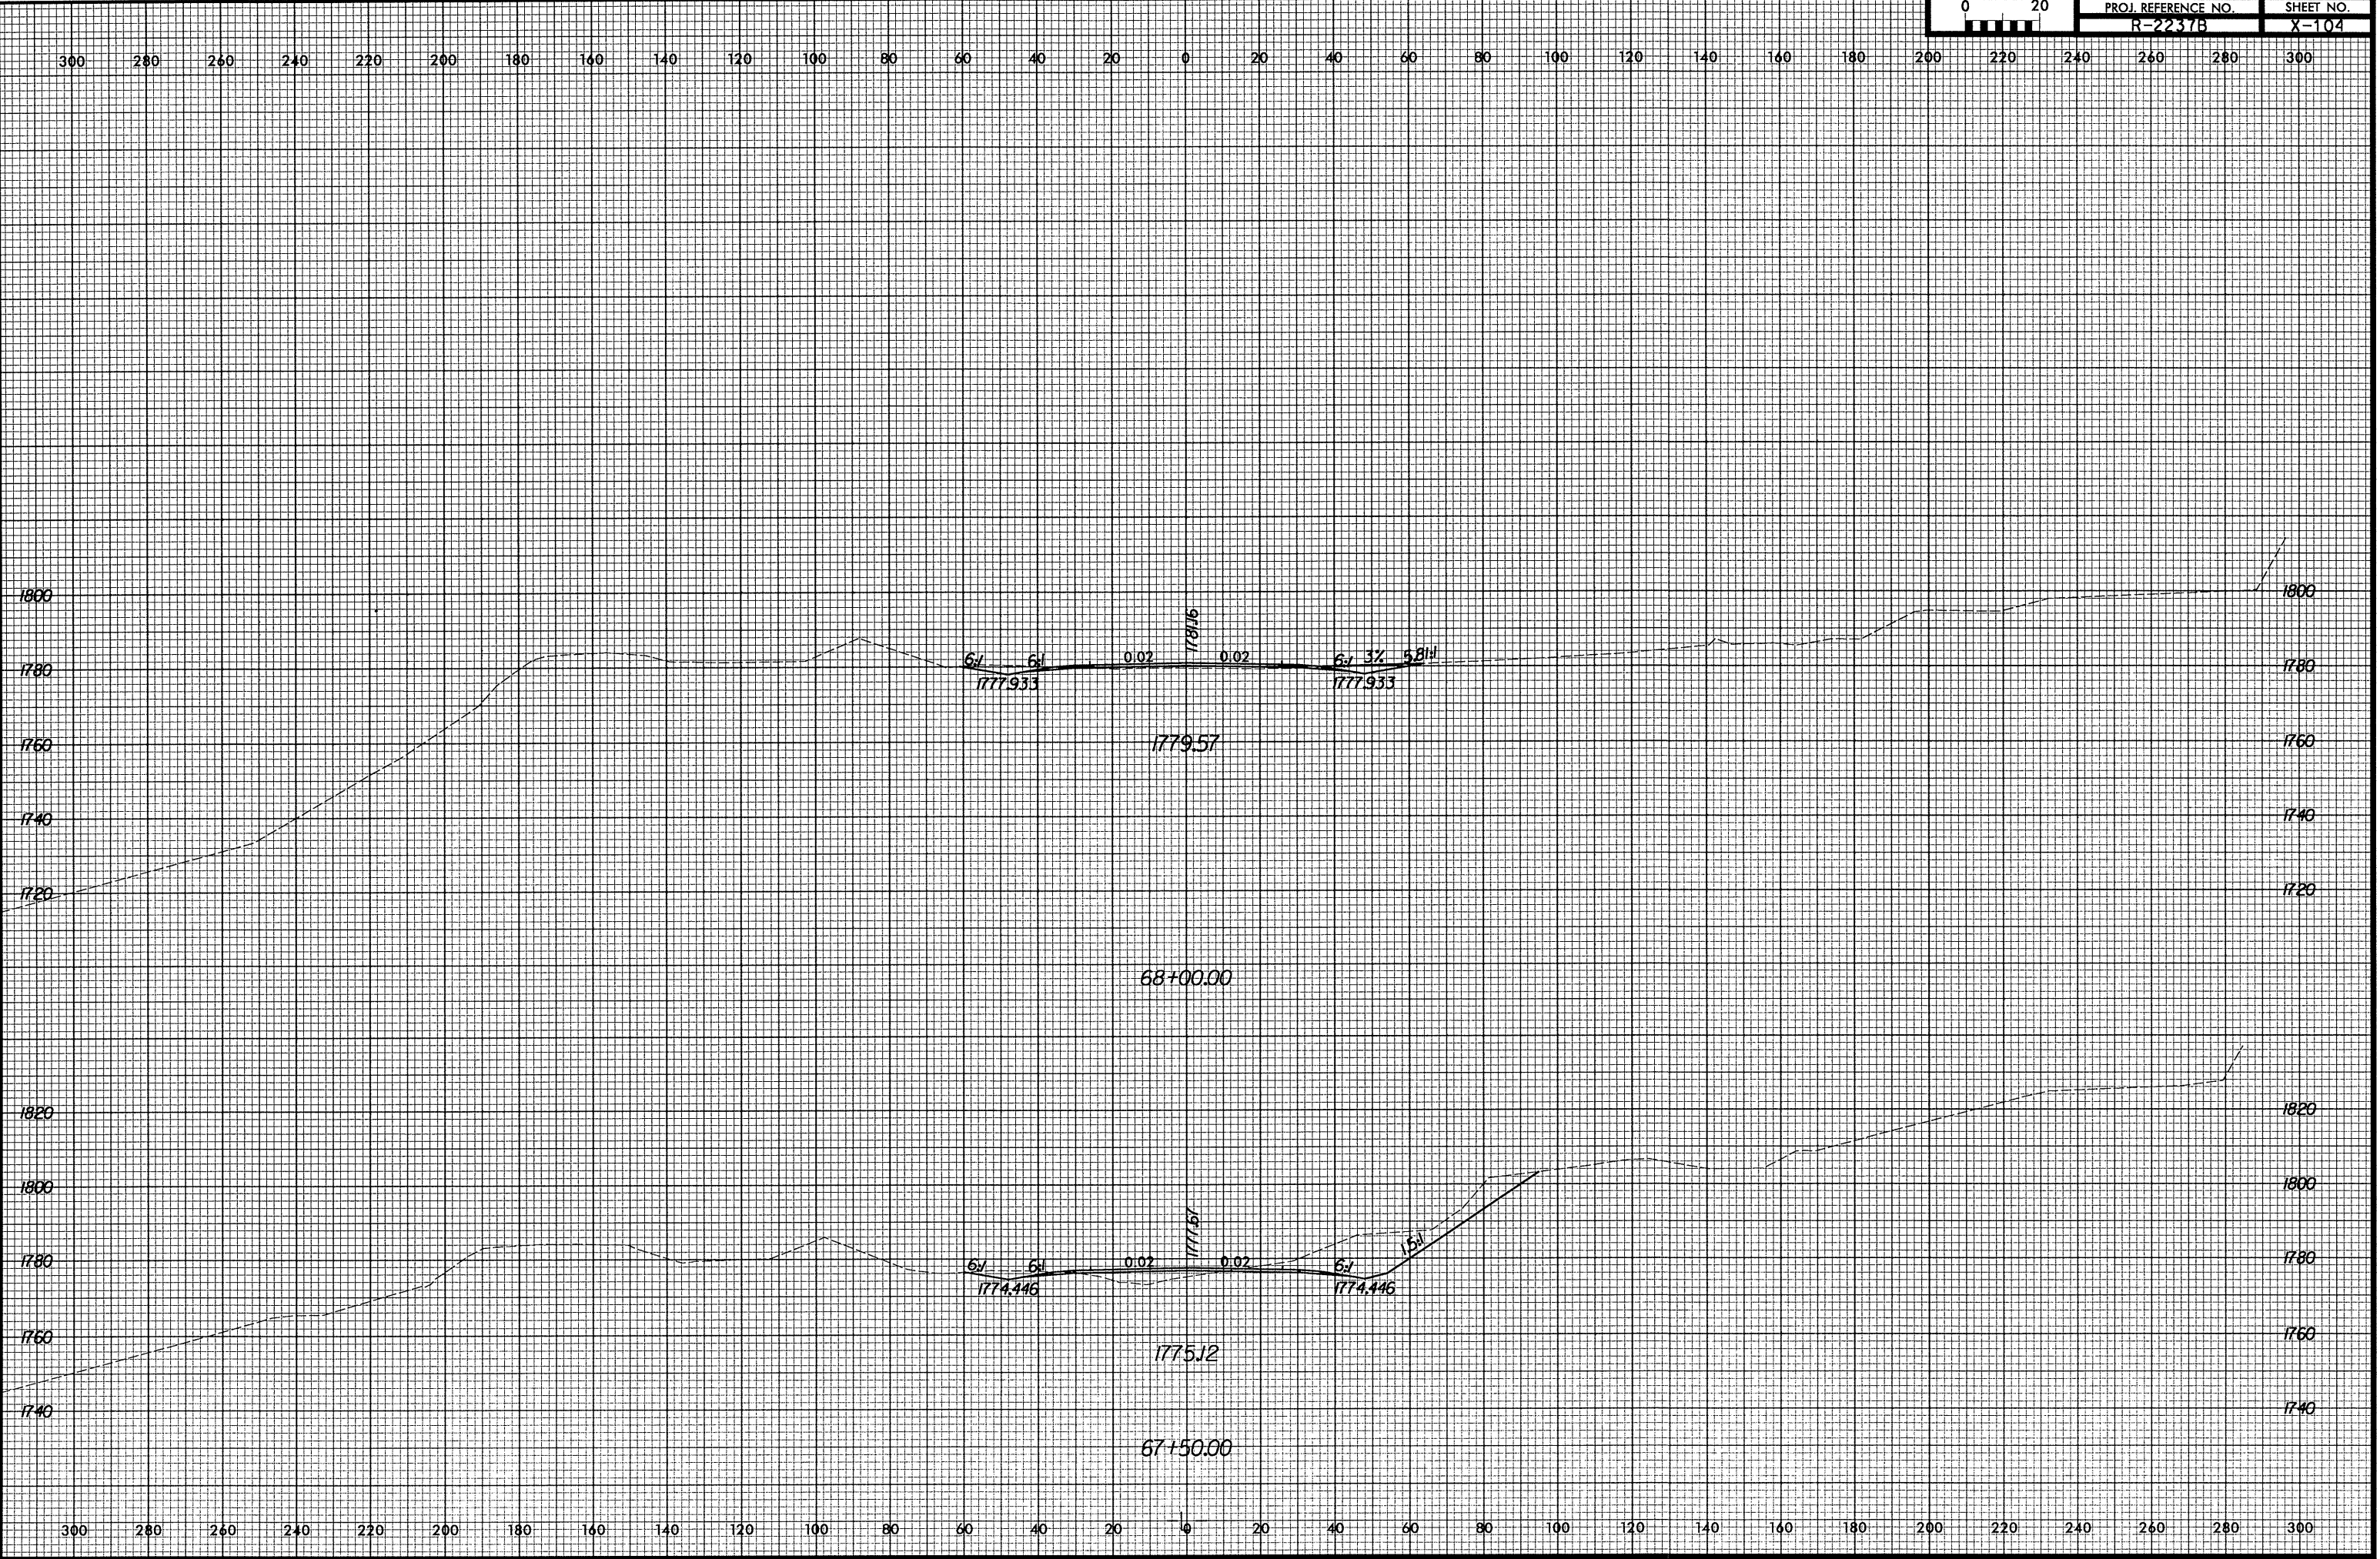

10/29/2004 10:14:53 AM R:\R2237B\SSC\1530026450.dwg