



8/23/99

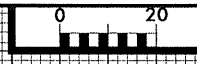

PROJ. REFERENCE NO.	SHEET NO.
R-2237B	X-84

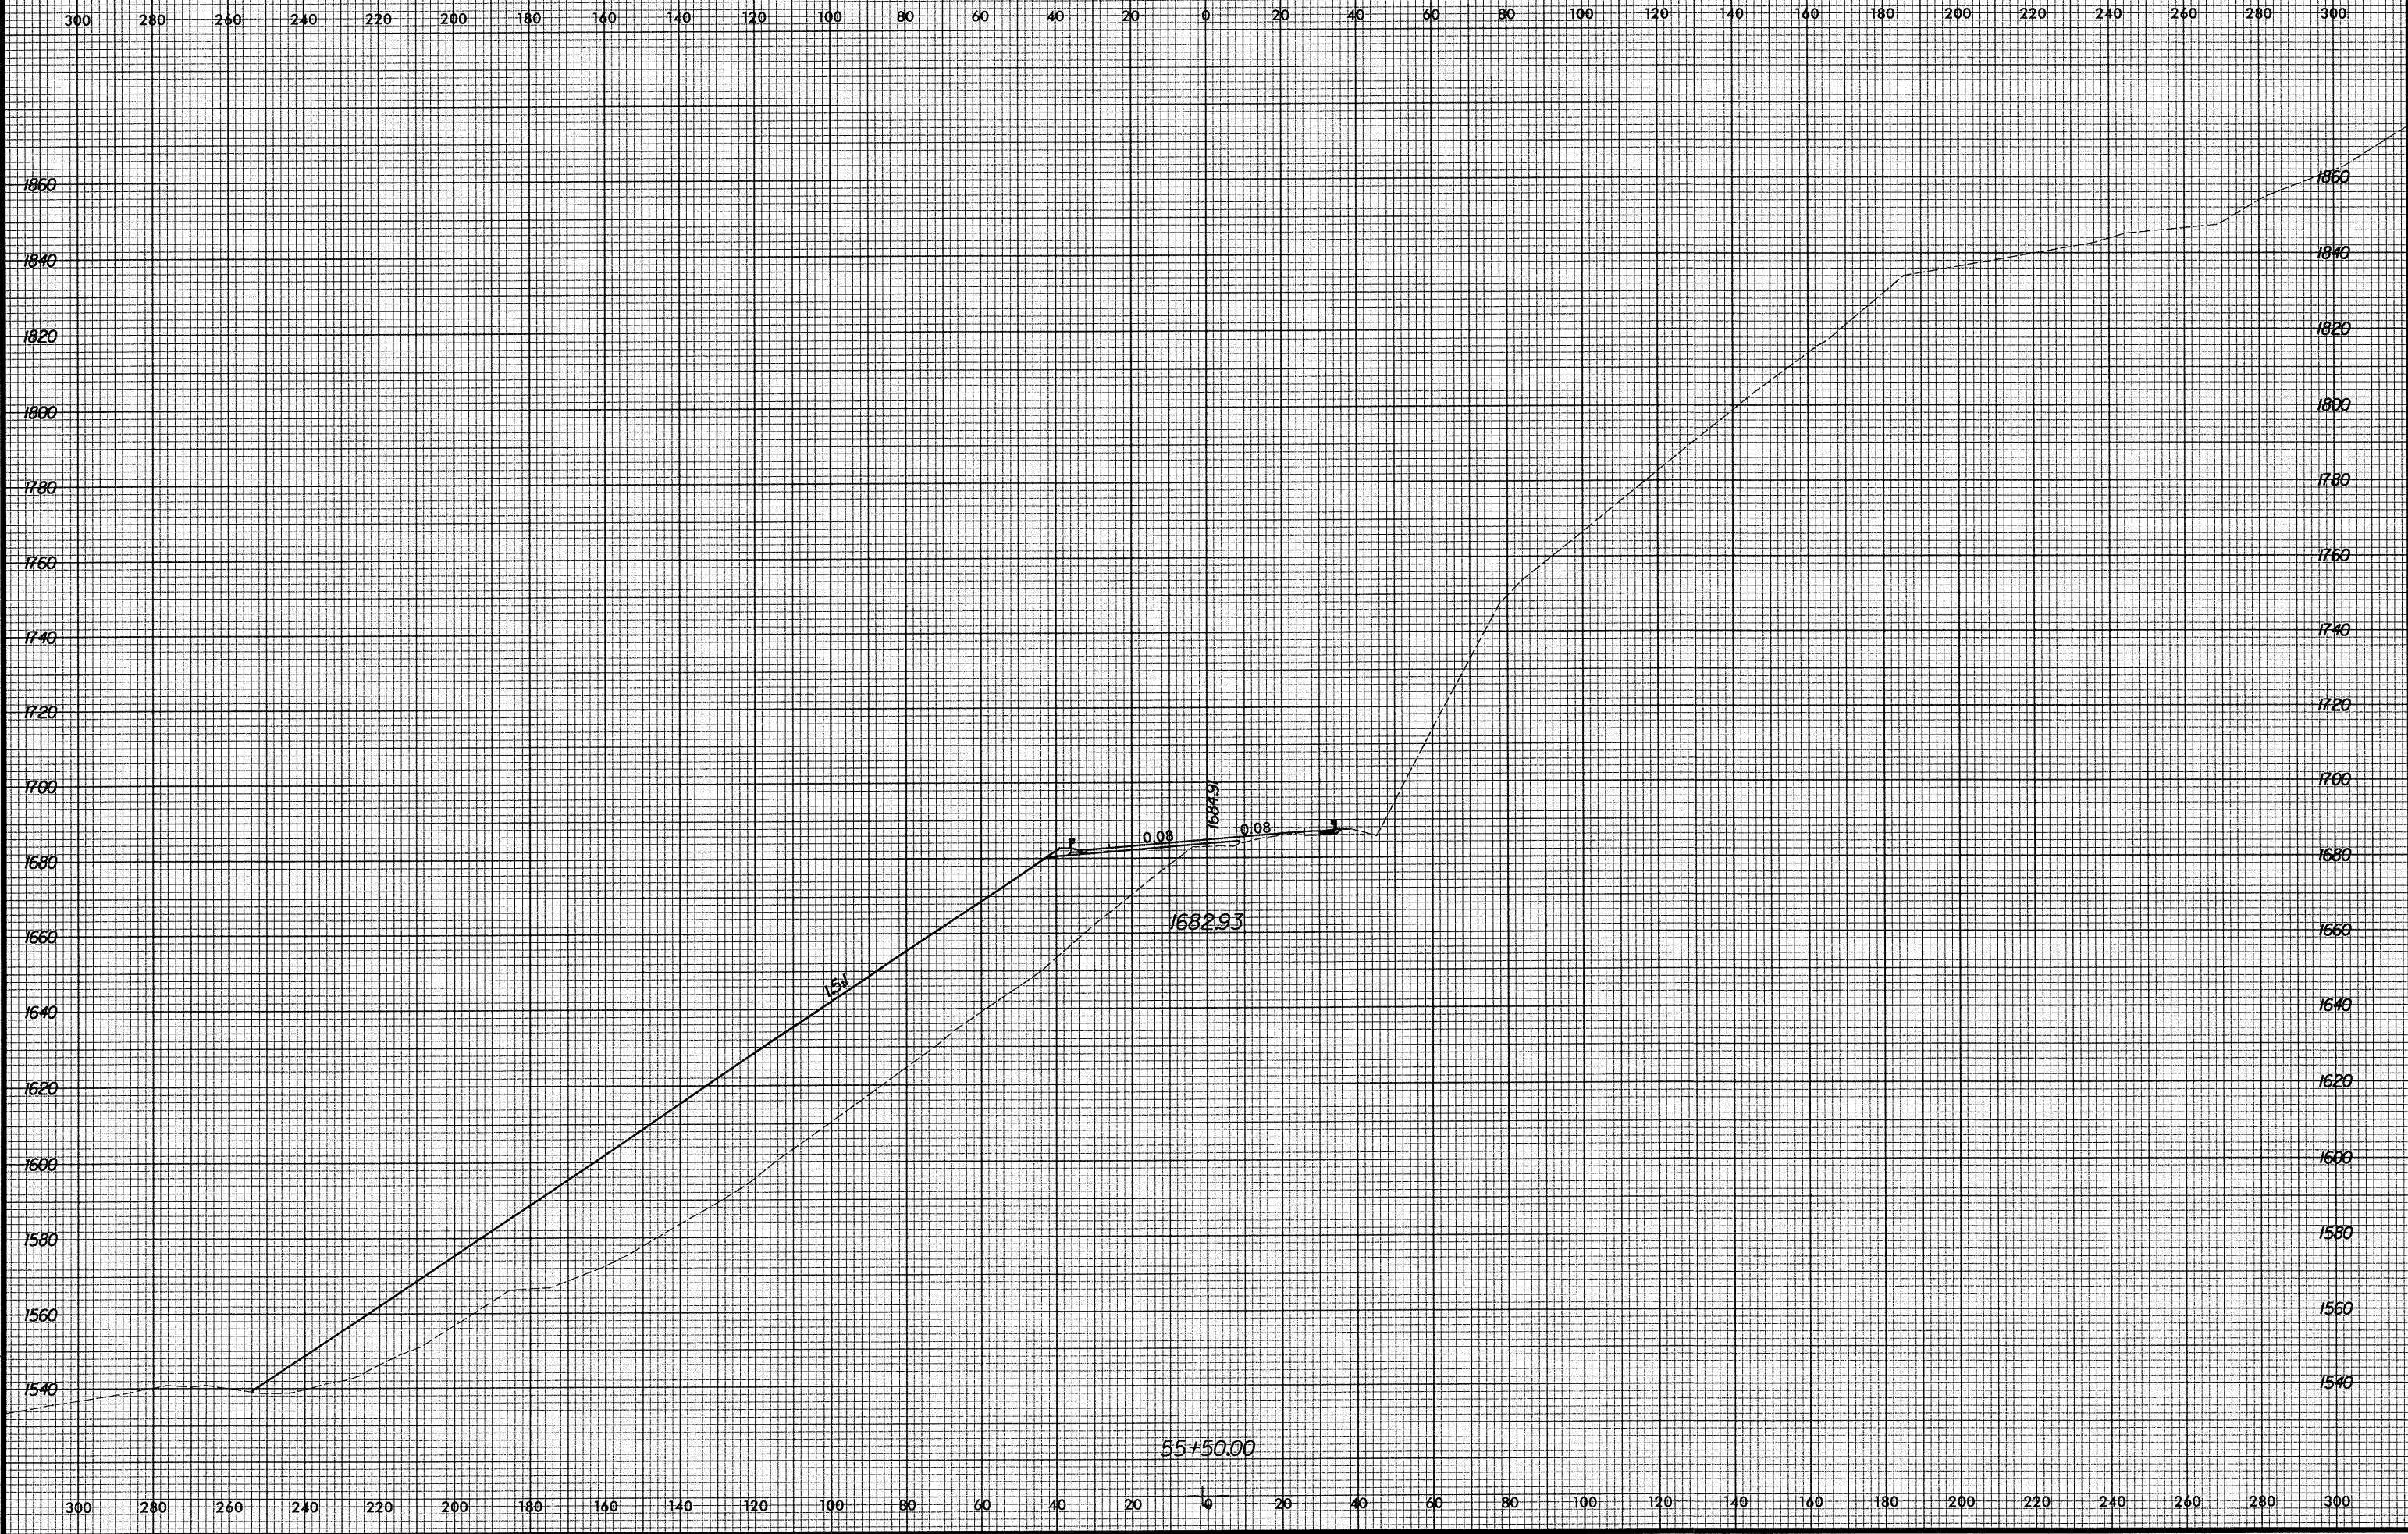

10/29/2004  
10:14:51 AM  
R:\R2237B\XSEC\530026950.XPL