


8/23/99



PROJ. REFERENCE NO.	SHEET NO.
R-2237B	X-82

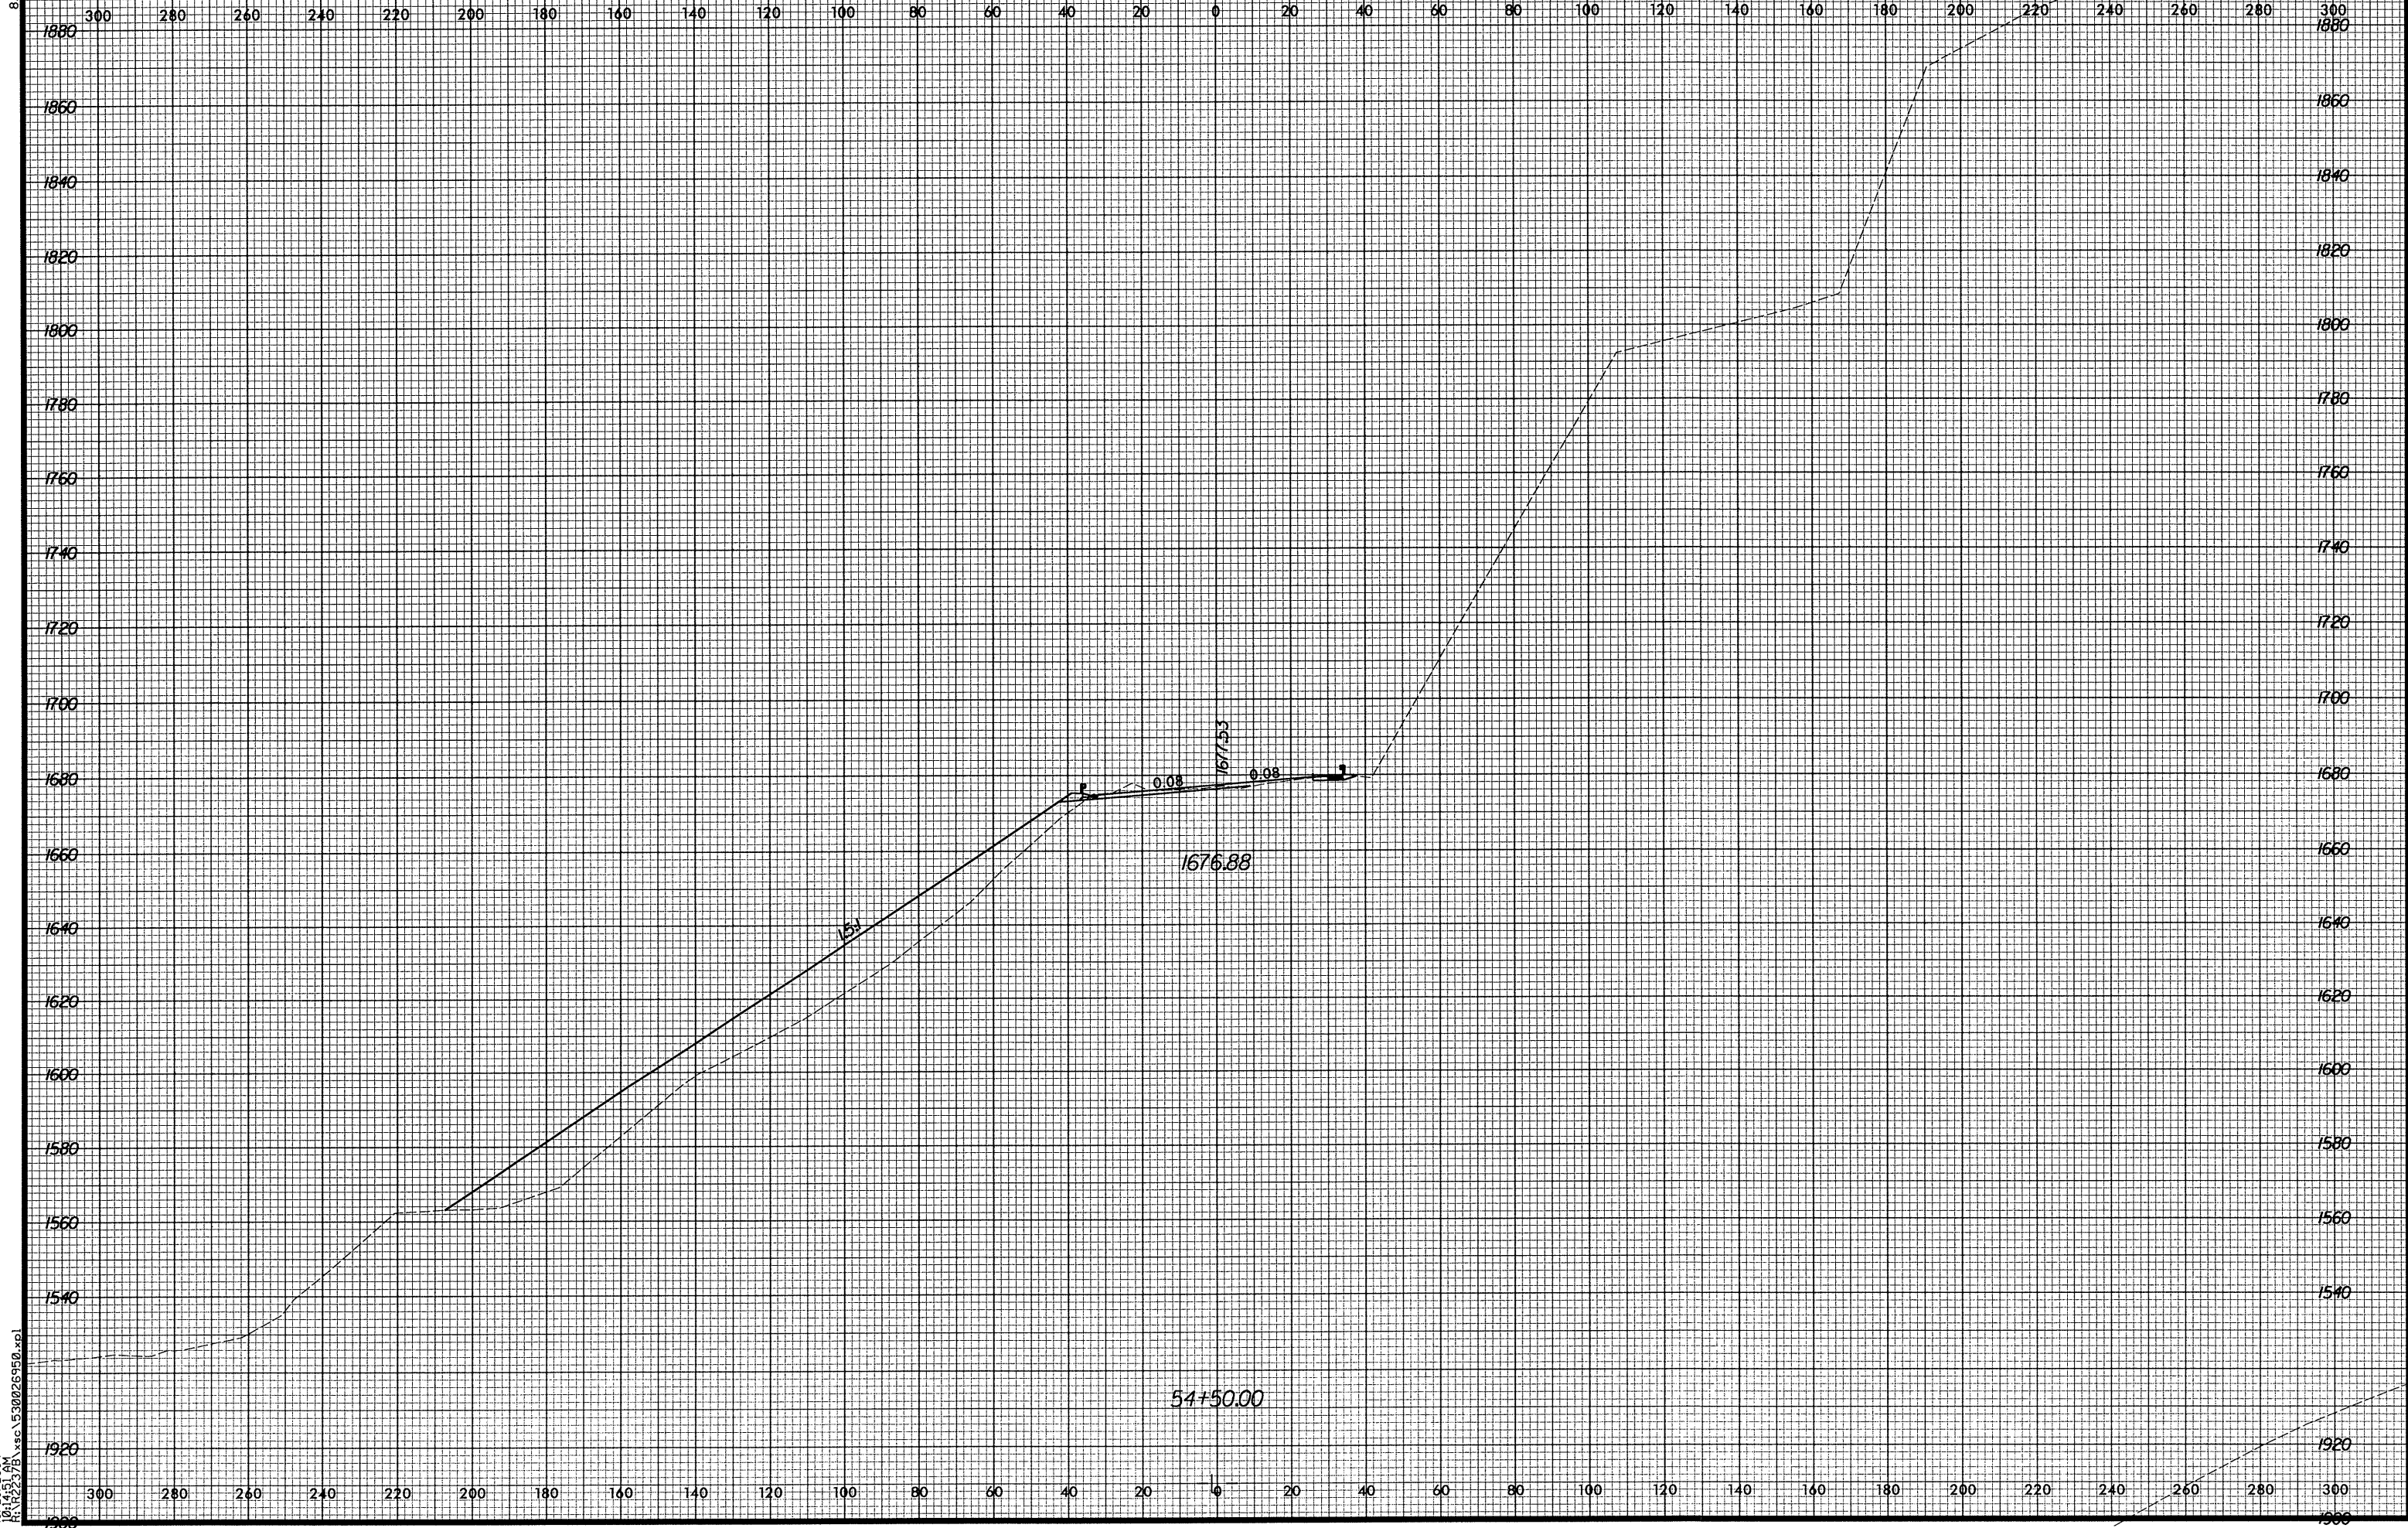

10/29/2004 10:14:51 AM R:\2237B\53026950.dwg