


8/23/99

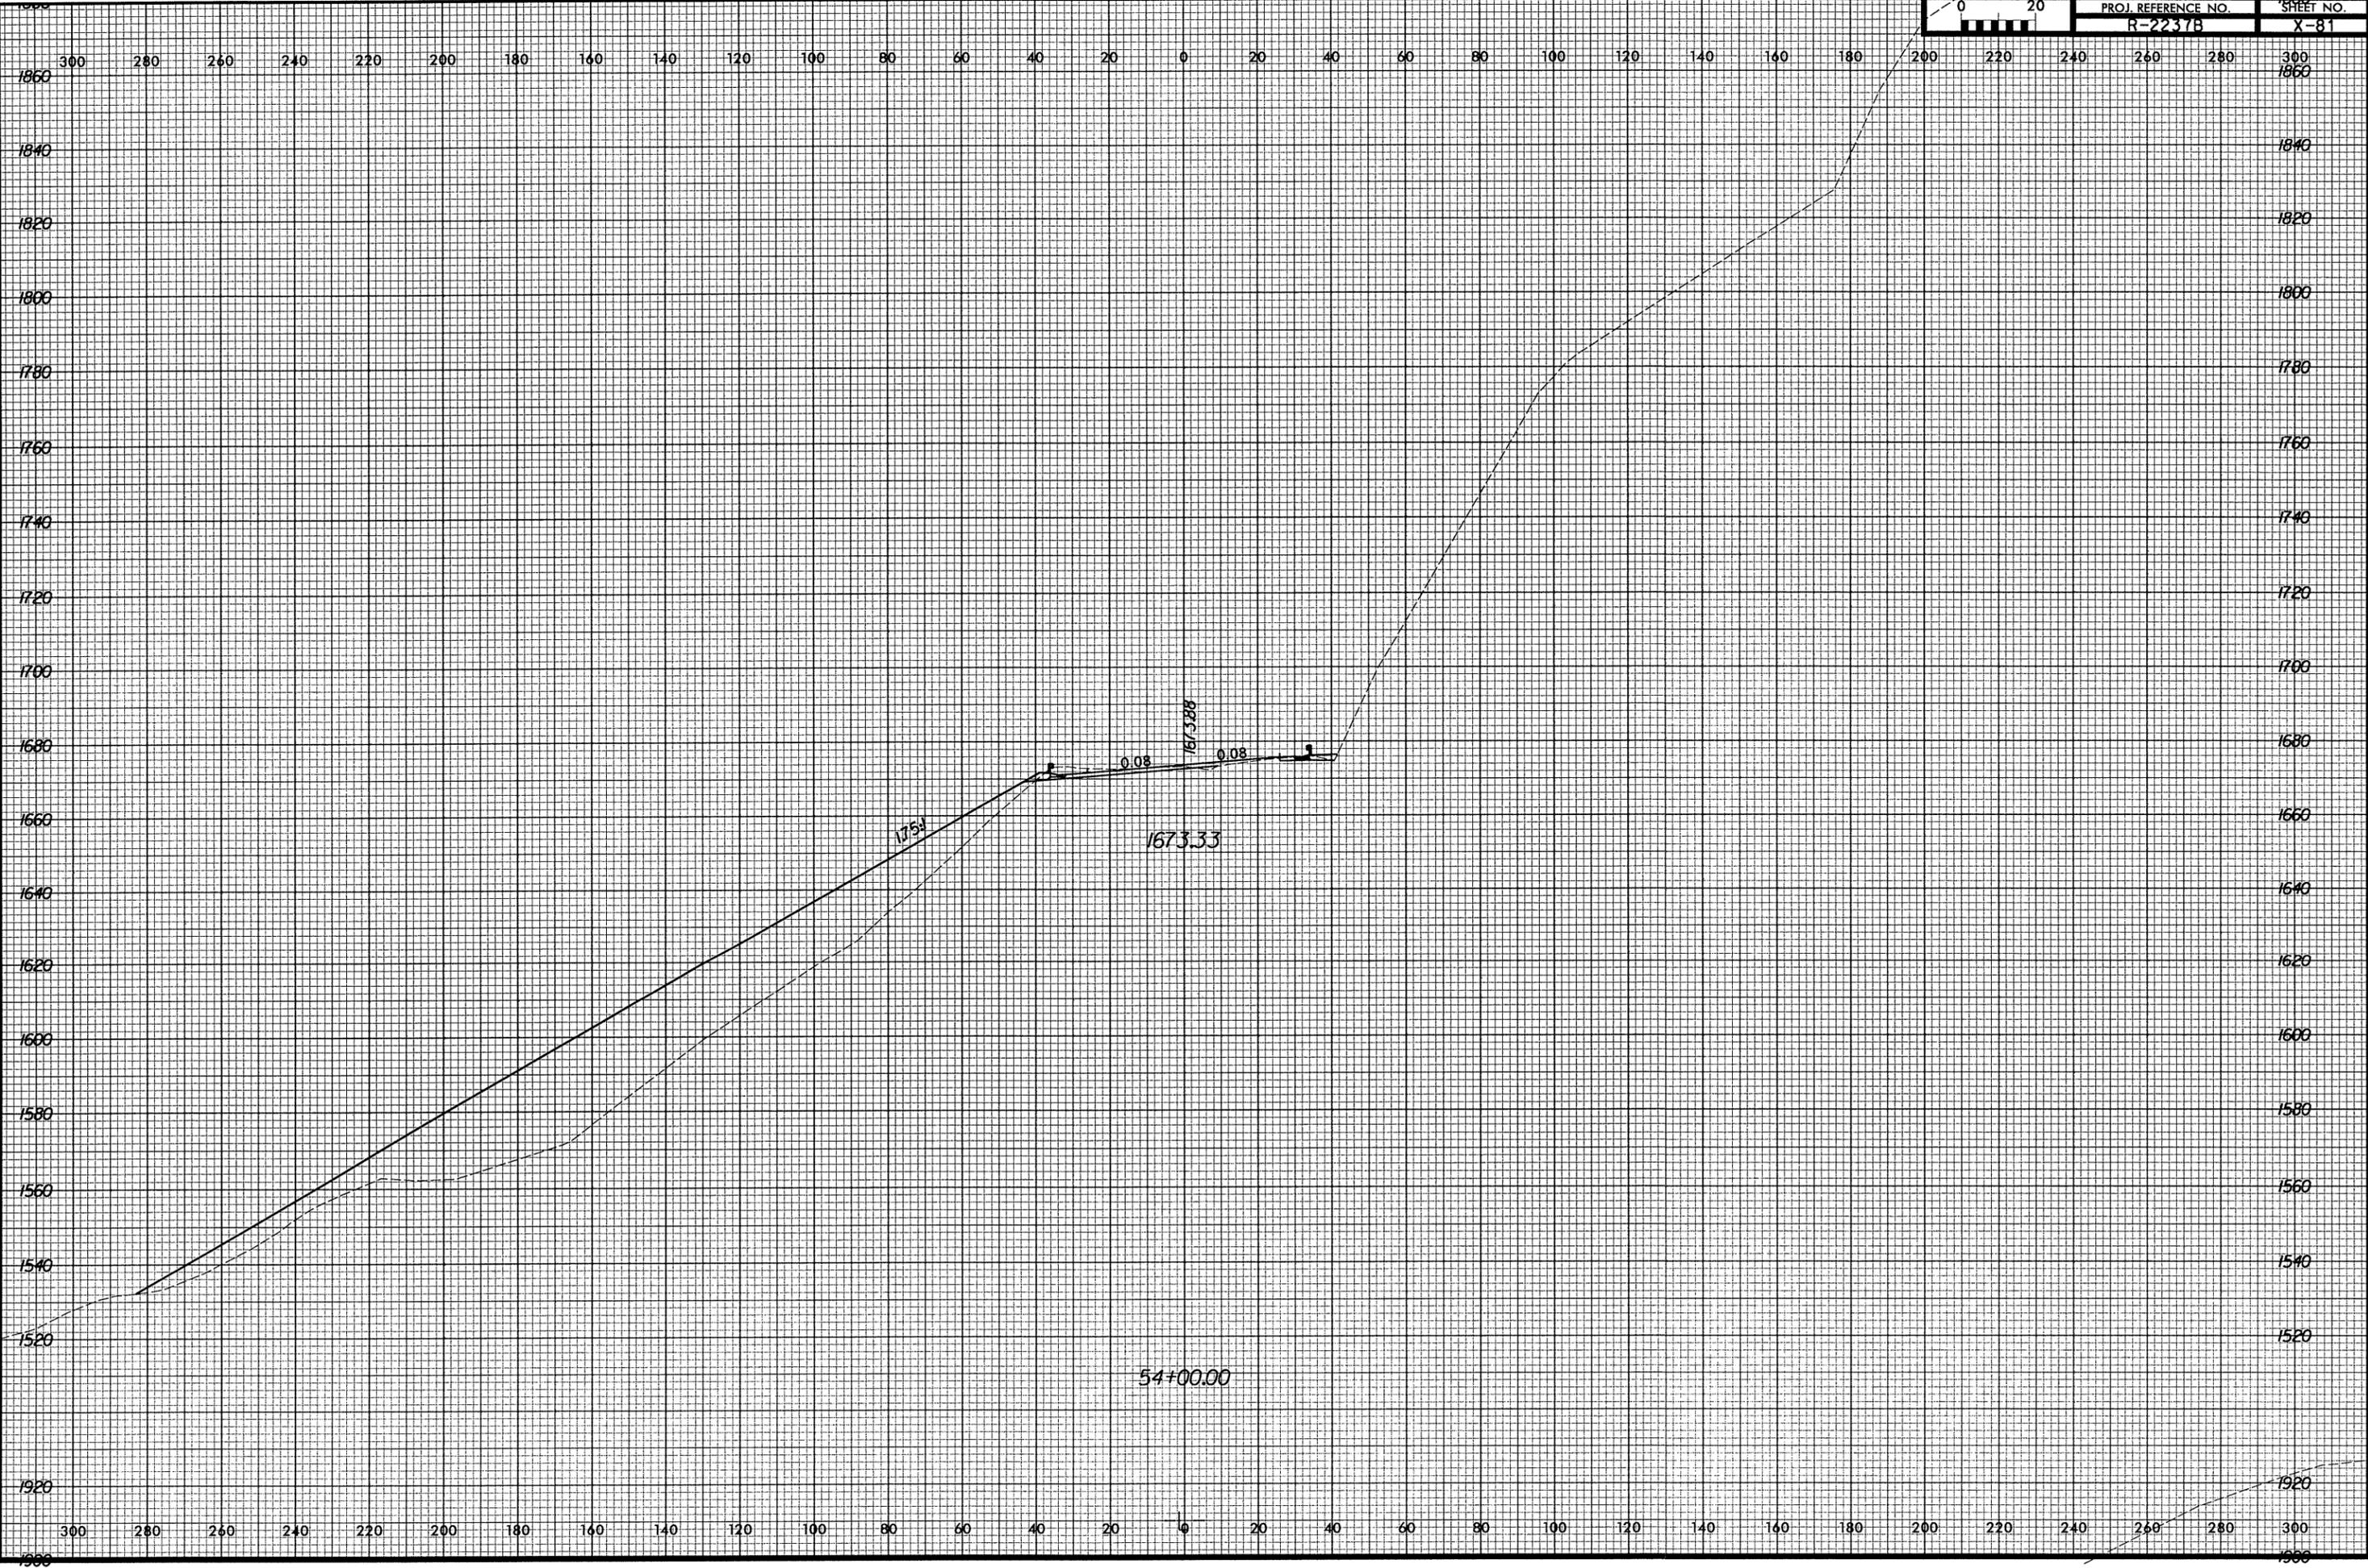

10/29/2004 10:14:51 AM P:\R2237B\X-81\530026950.dwg