


8/23/99

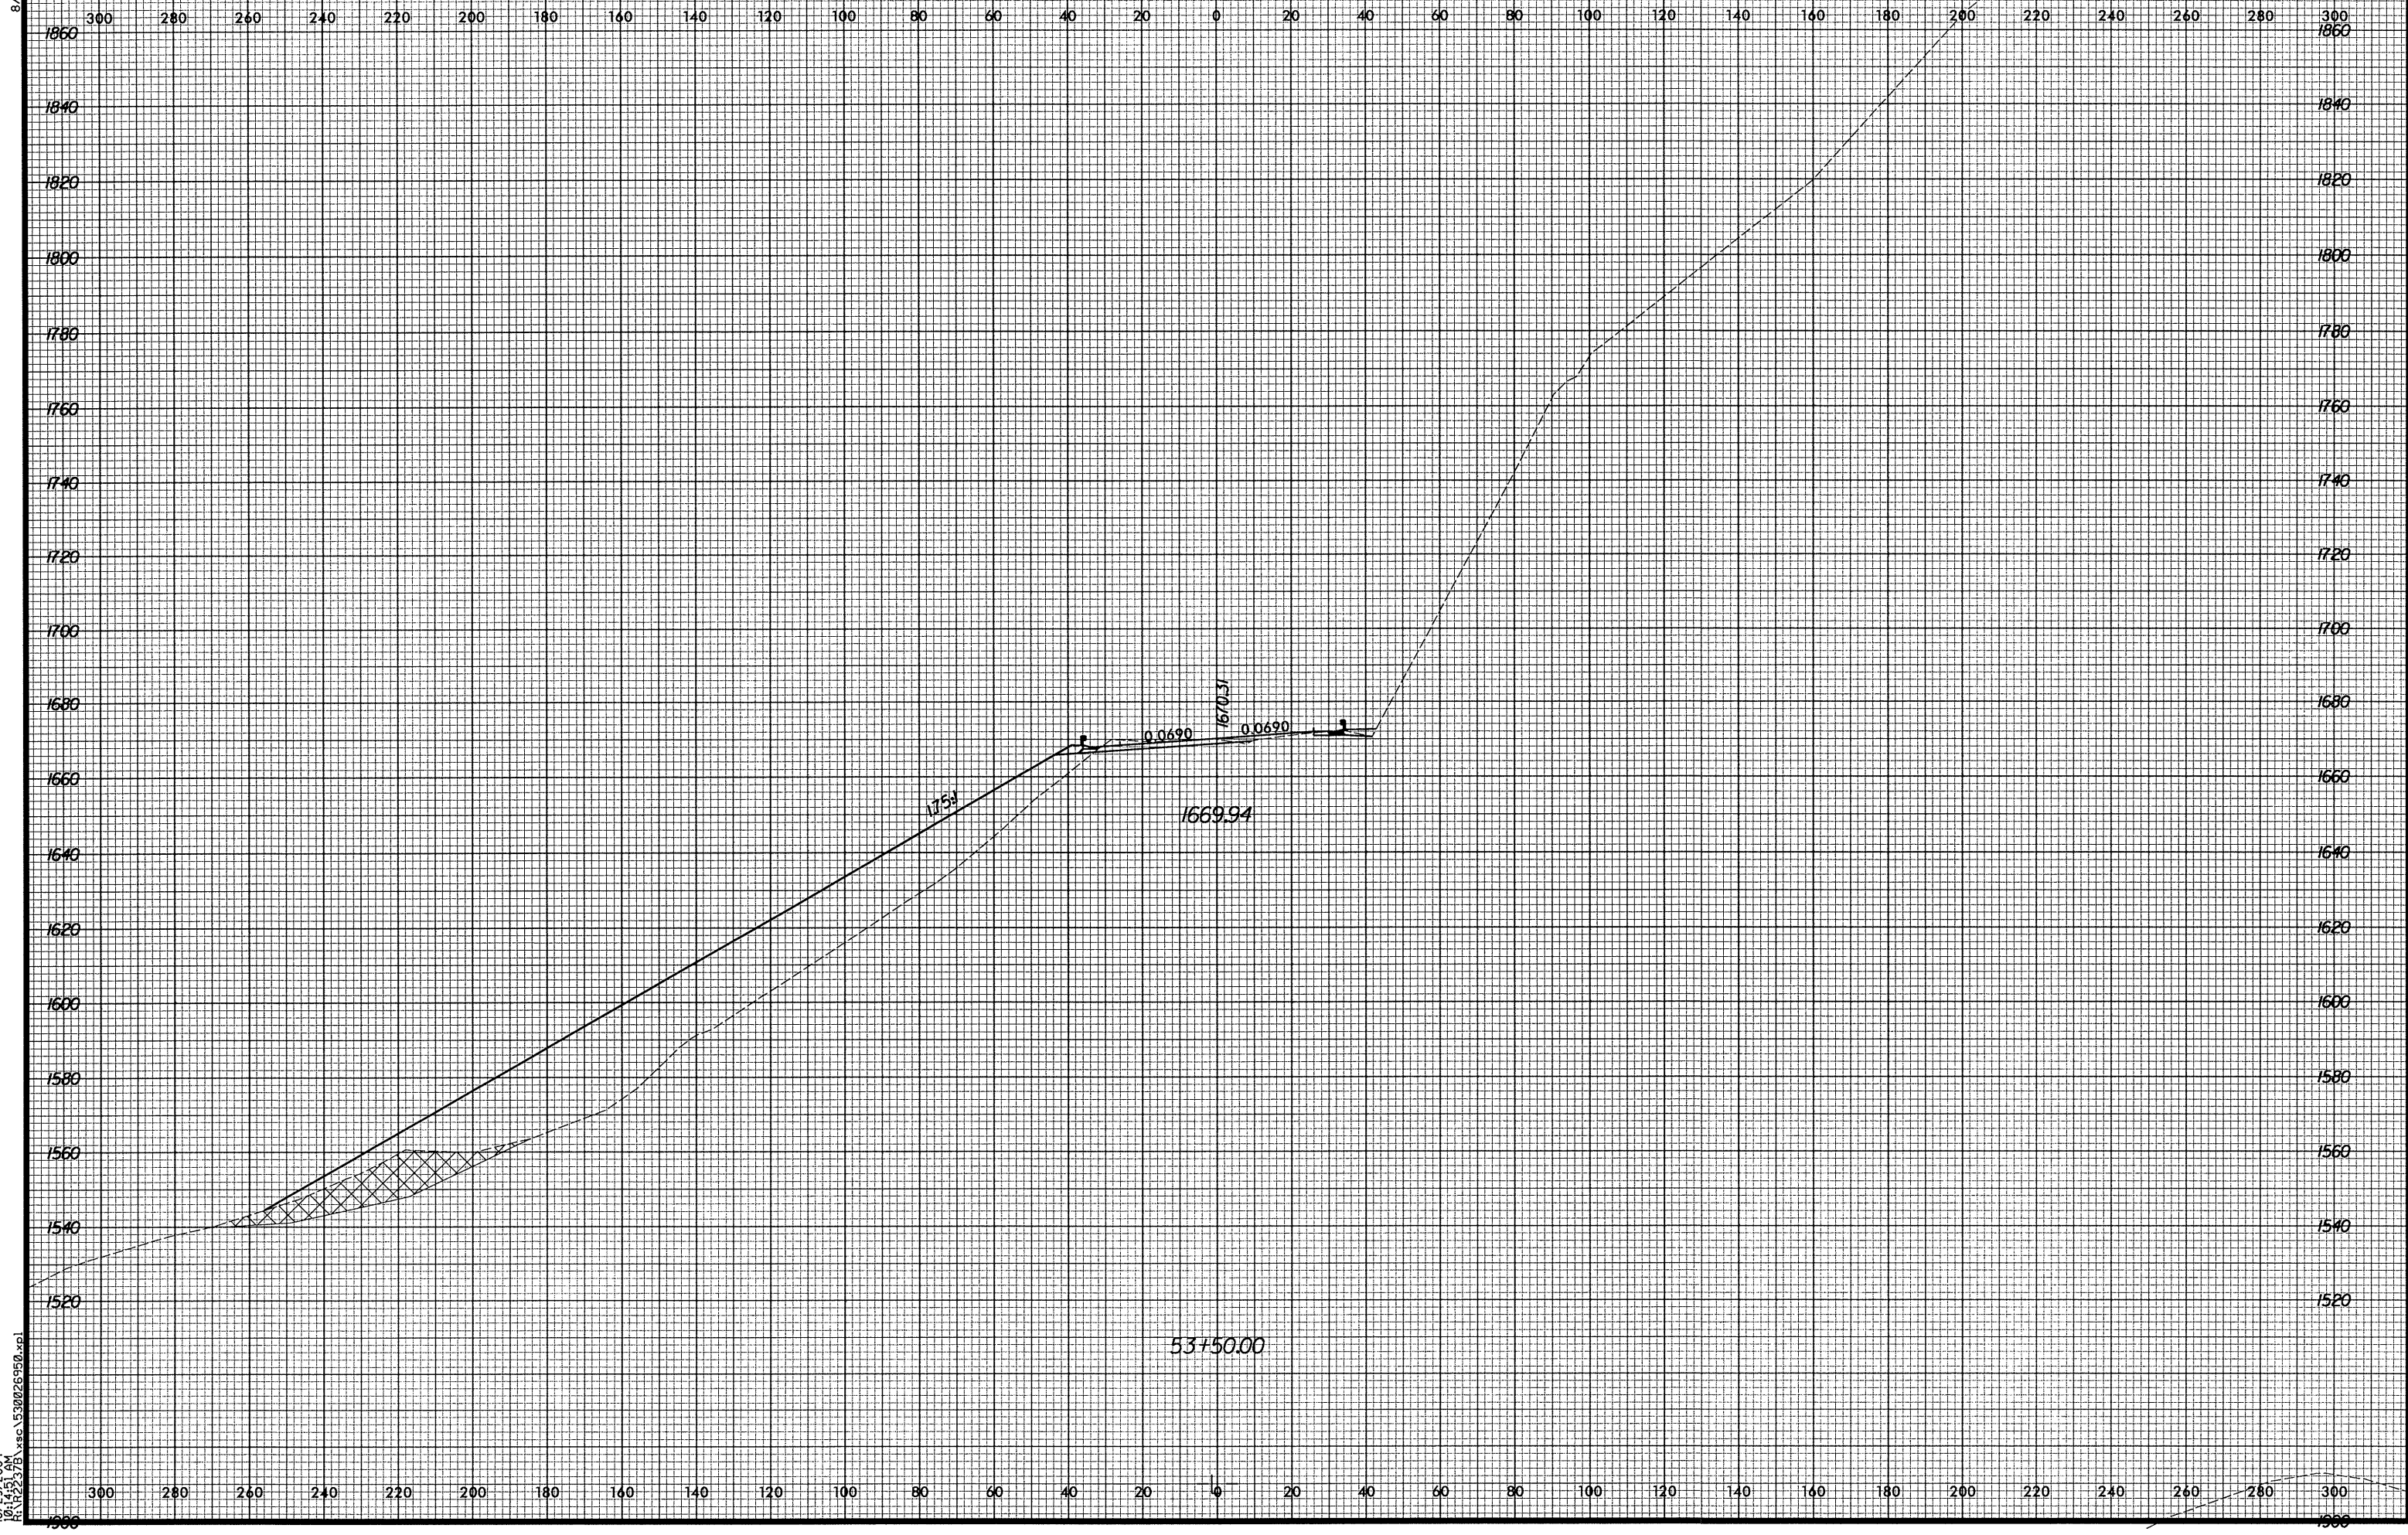

10/29/2004 10:14:51 AM R:\R2237B\530026950.xpl