


8/23/99

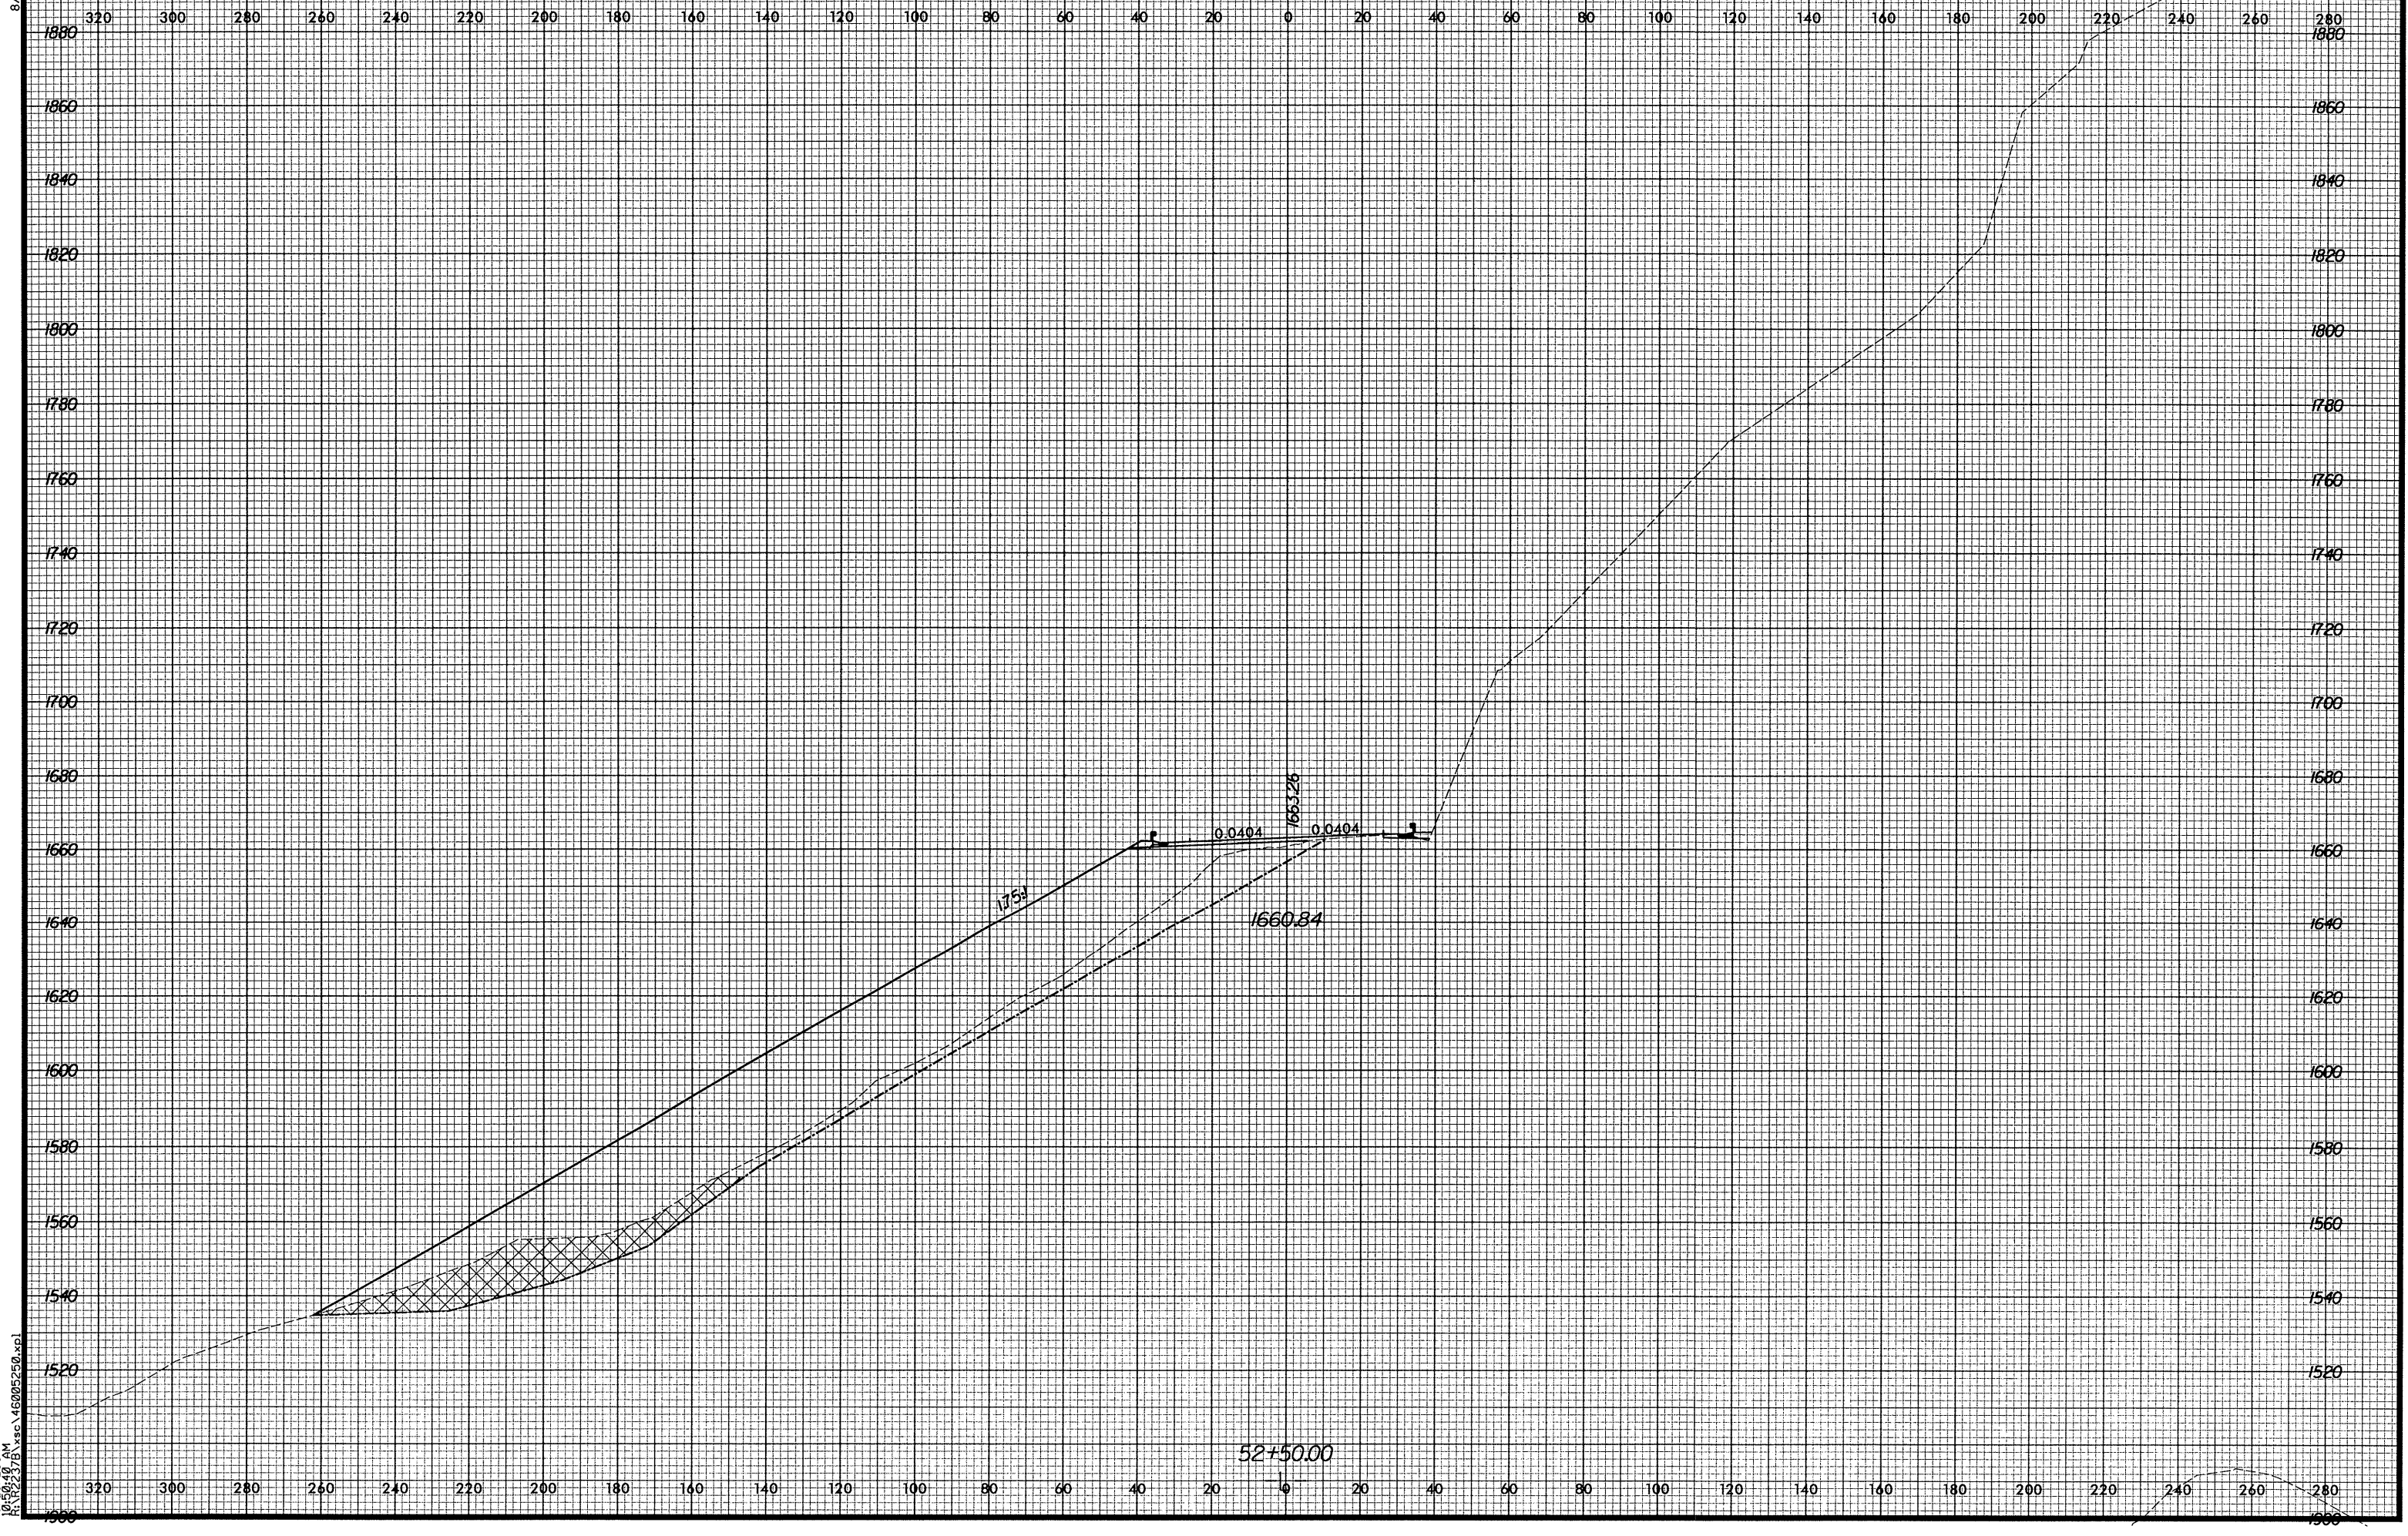

10/29/2004 10:50:19 AM R:\2237B\ssc\16005250.sp