



8/23/99

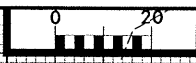

|                     |           |
|---------------------|-----------|
| PROJ. REFERENCE NO. | SHEET NO. |
| R-2237B             | X-77      |

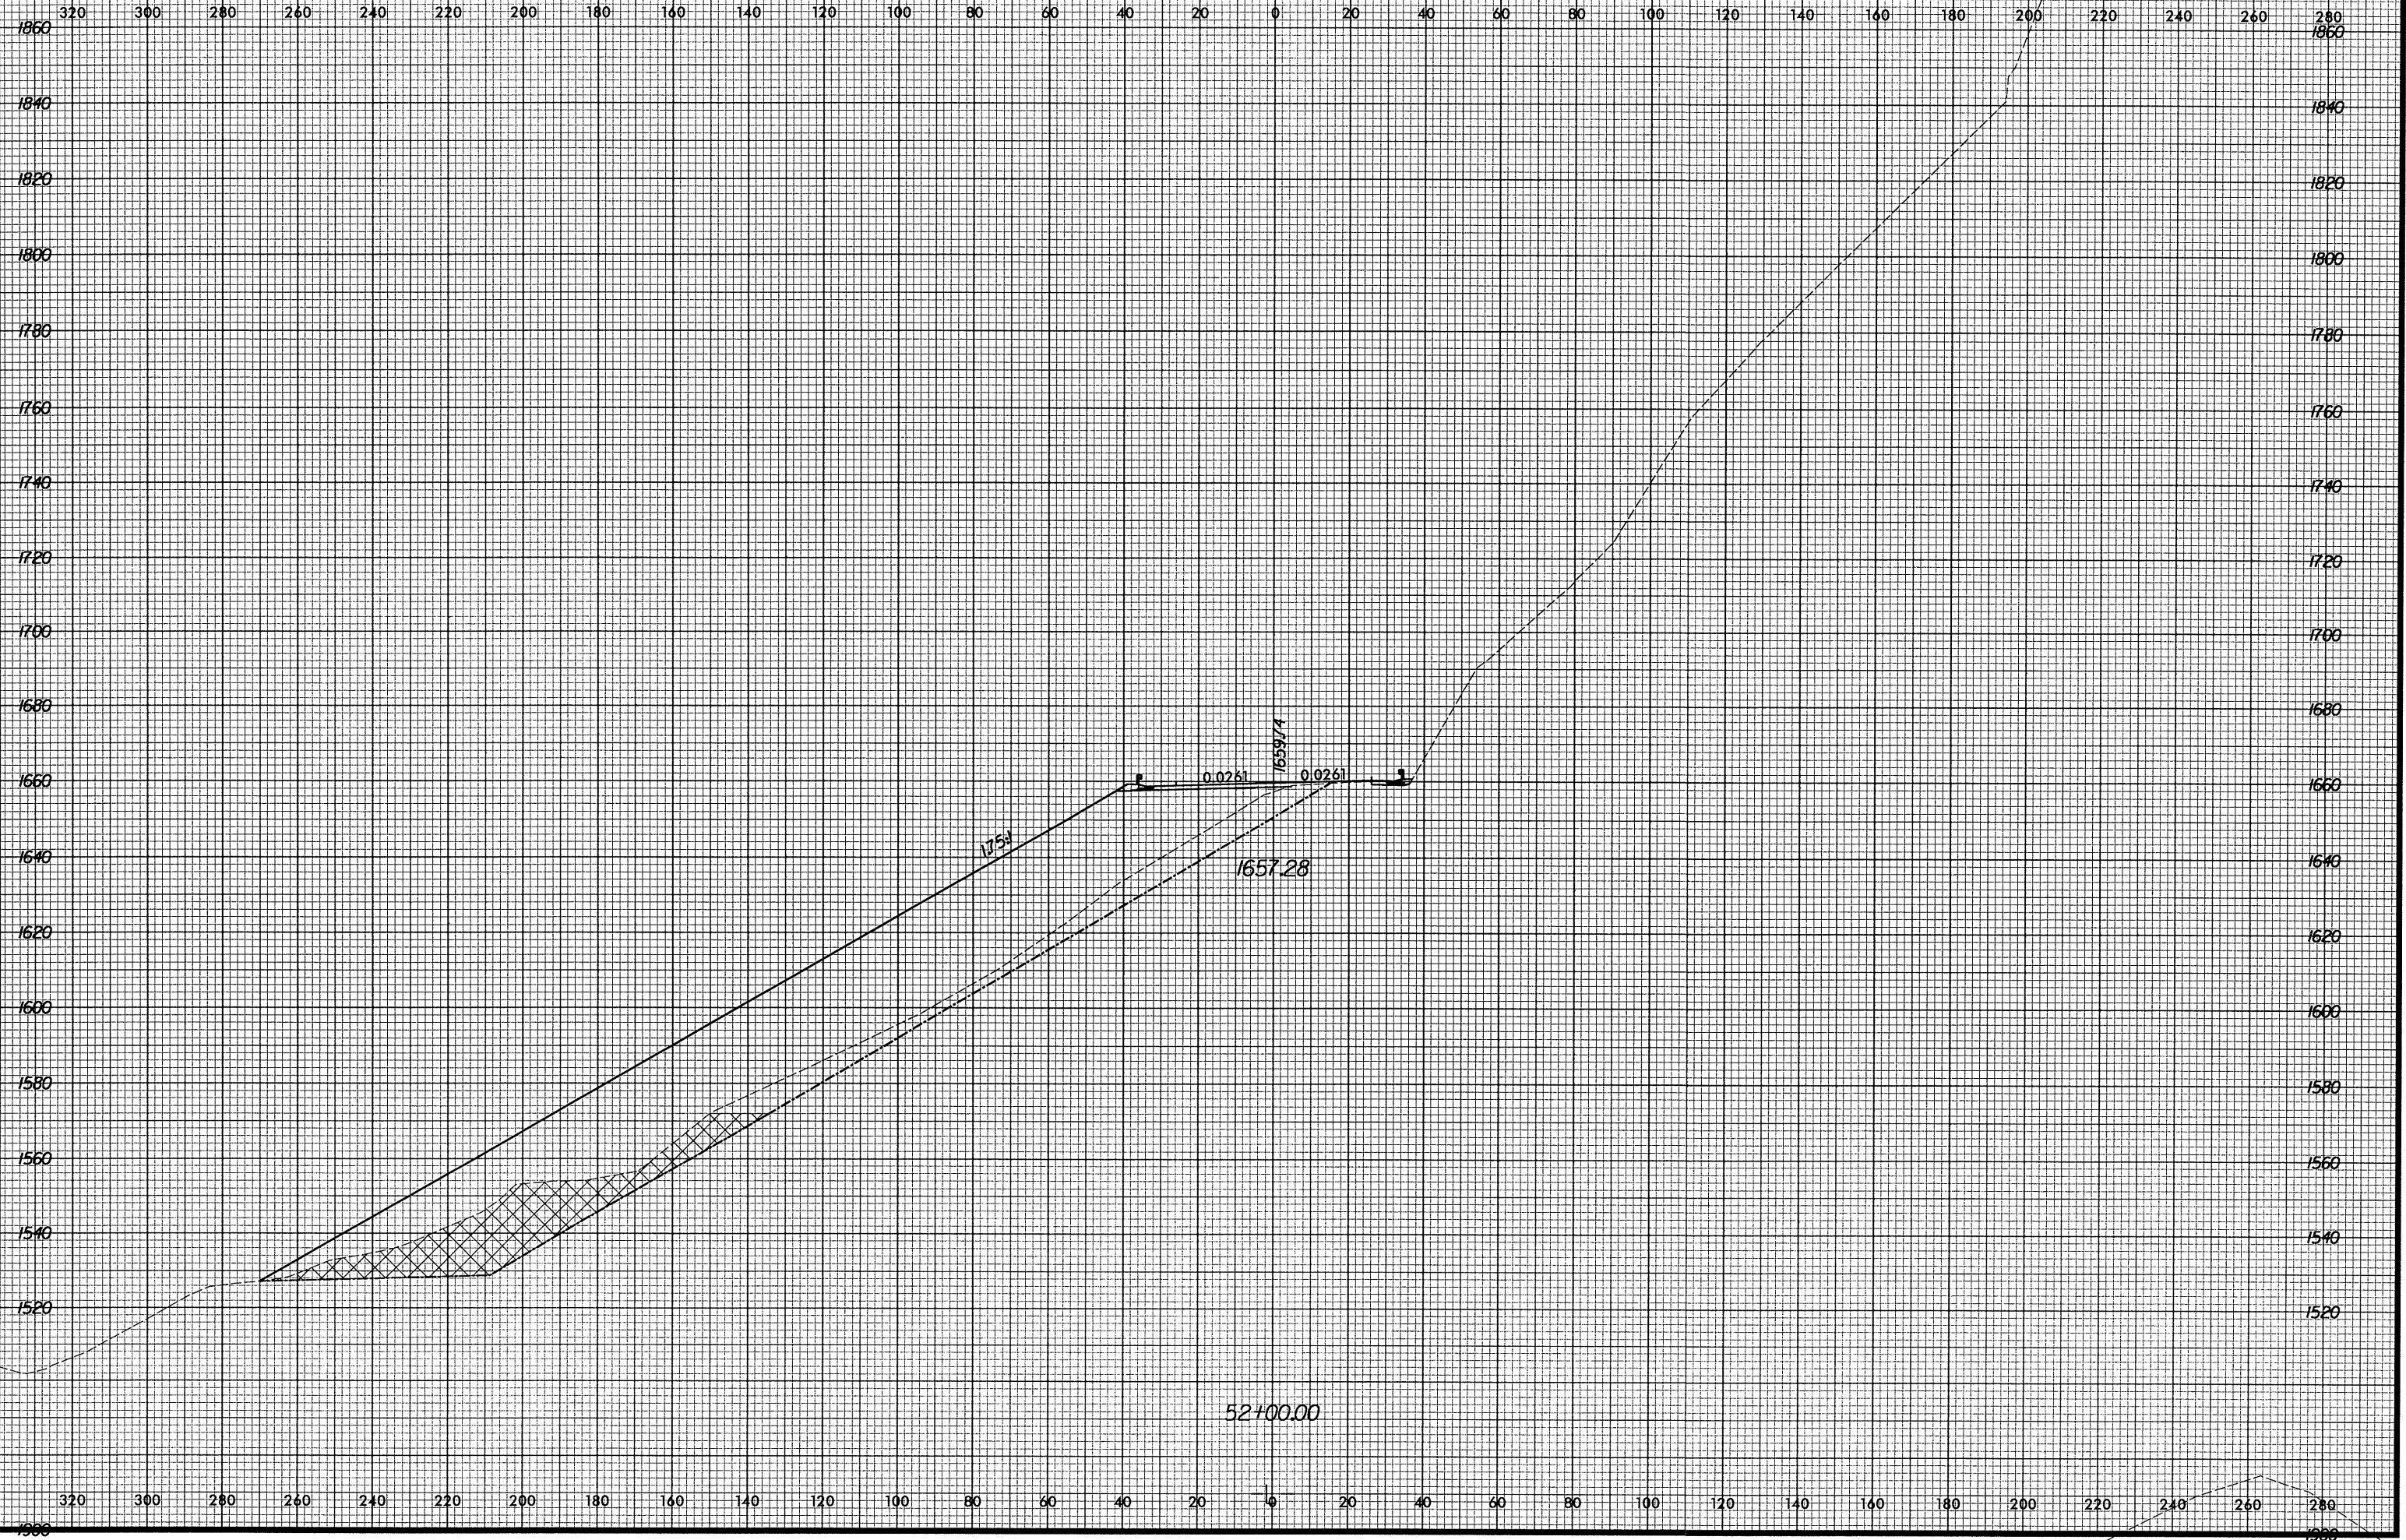

10/29/2004 10:50:49 AM C:\R2237B\16005250.xpl

52+00.00