


8/23/99

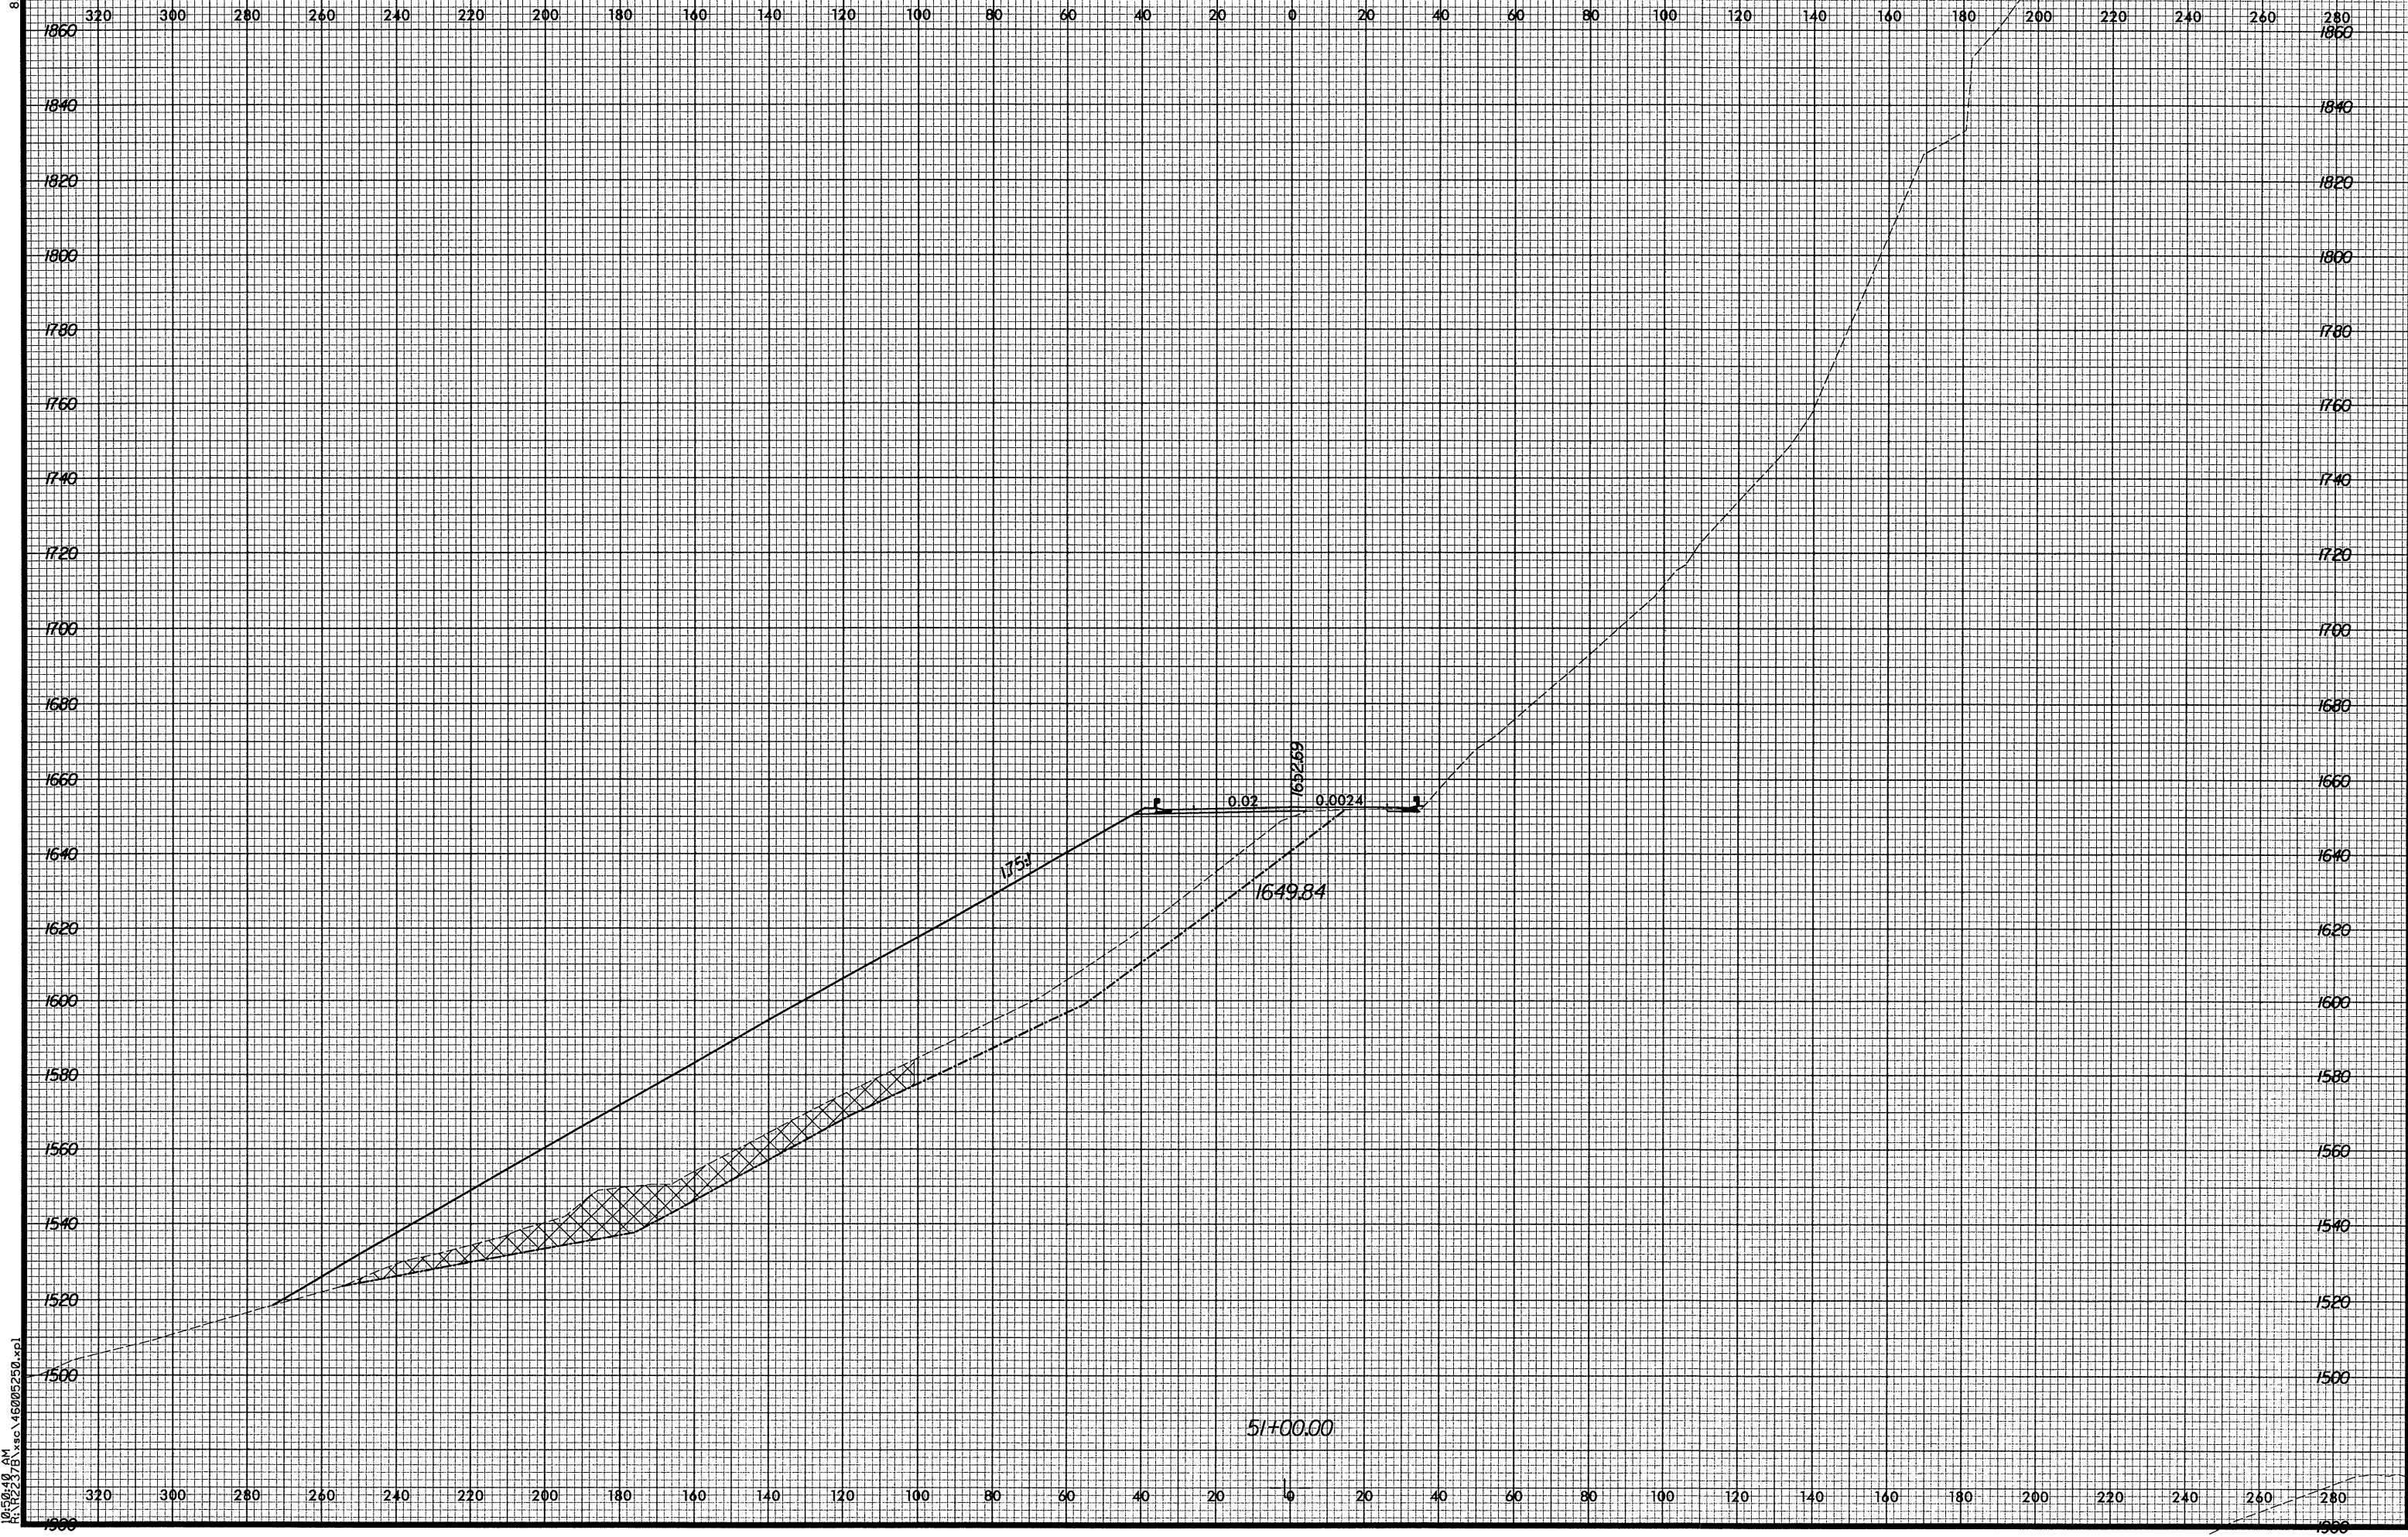

10/29/2004 10:50:40 AM R:\R2237B\sc\46005250.dwg