


8/23/99

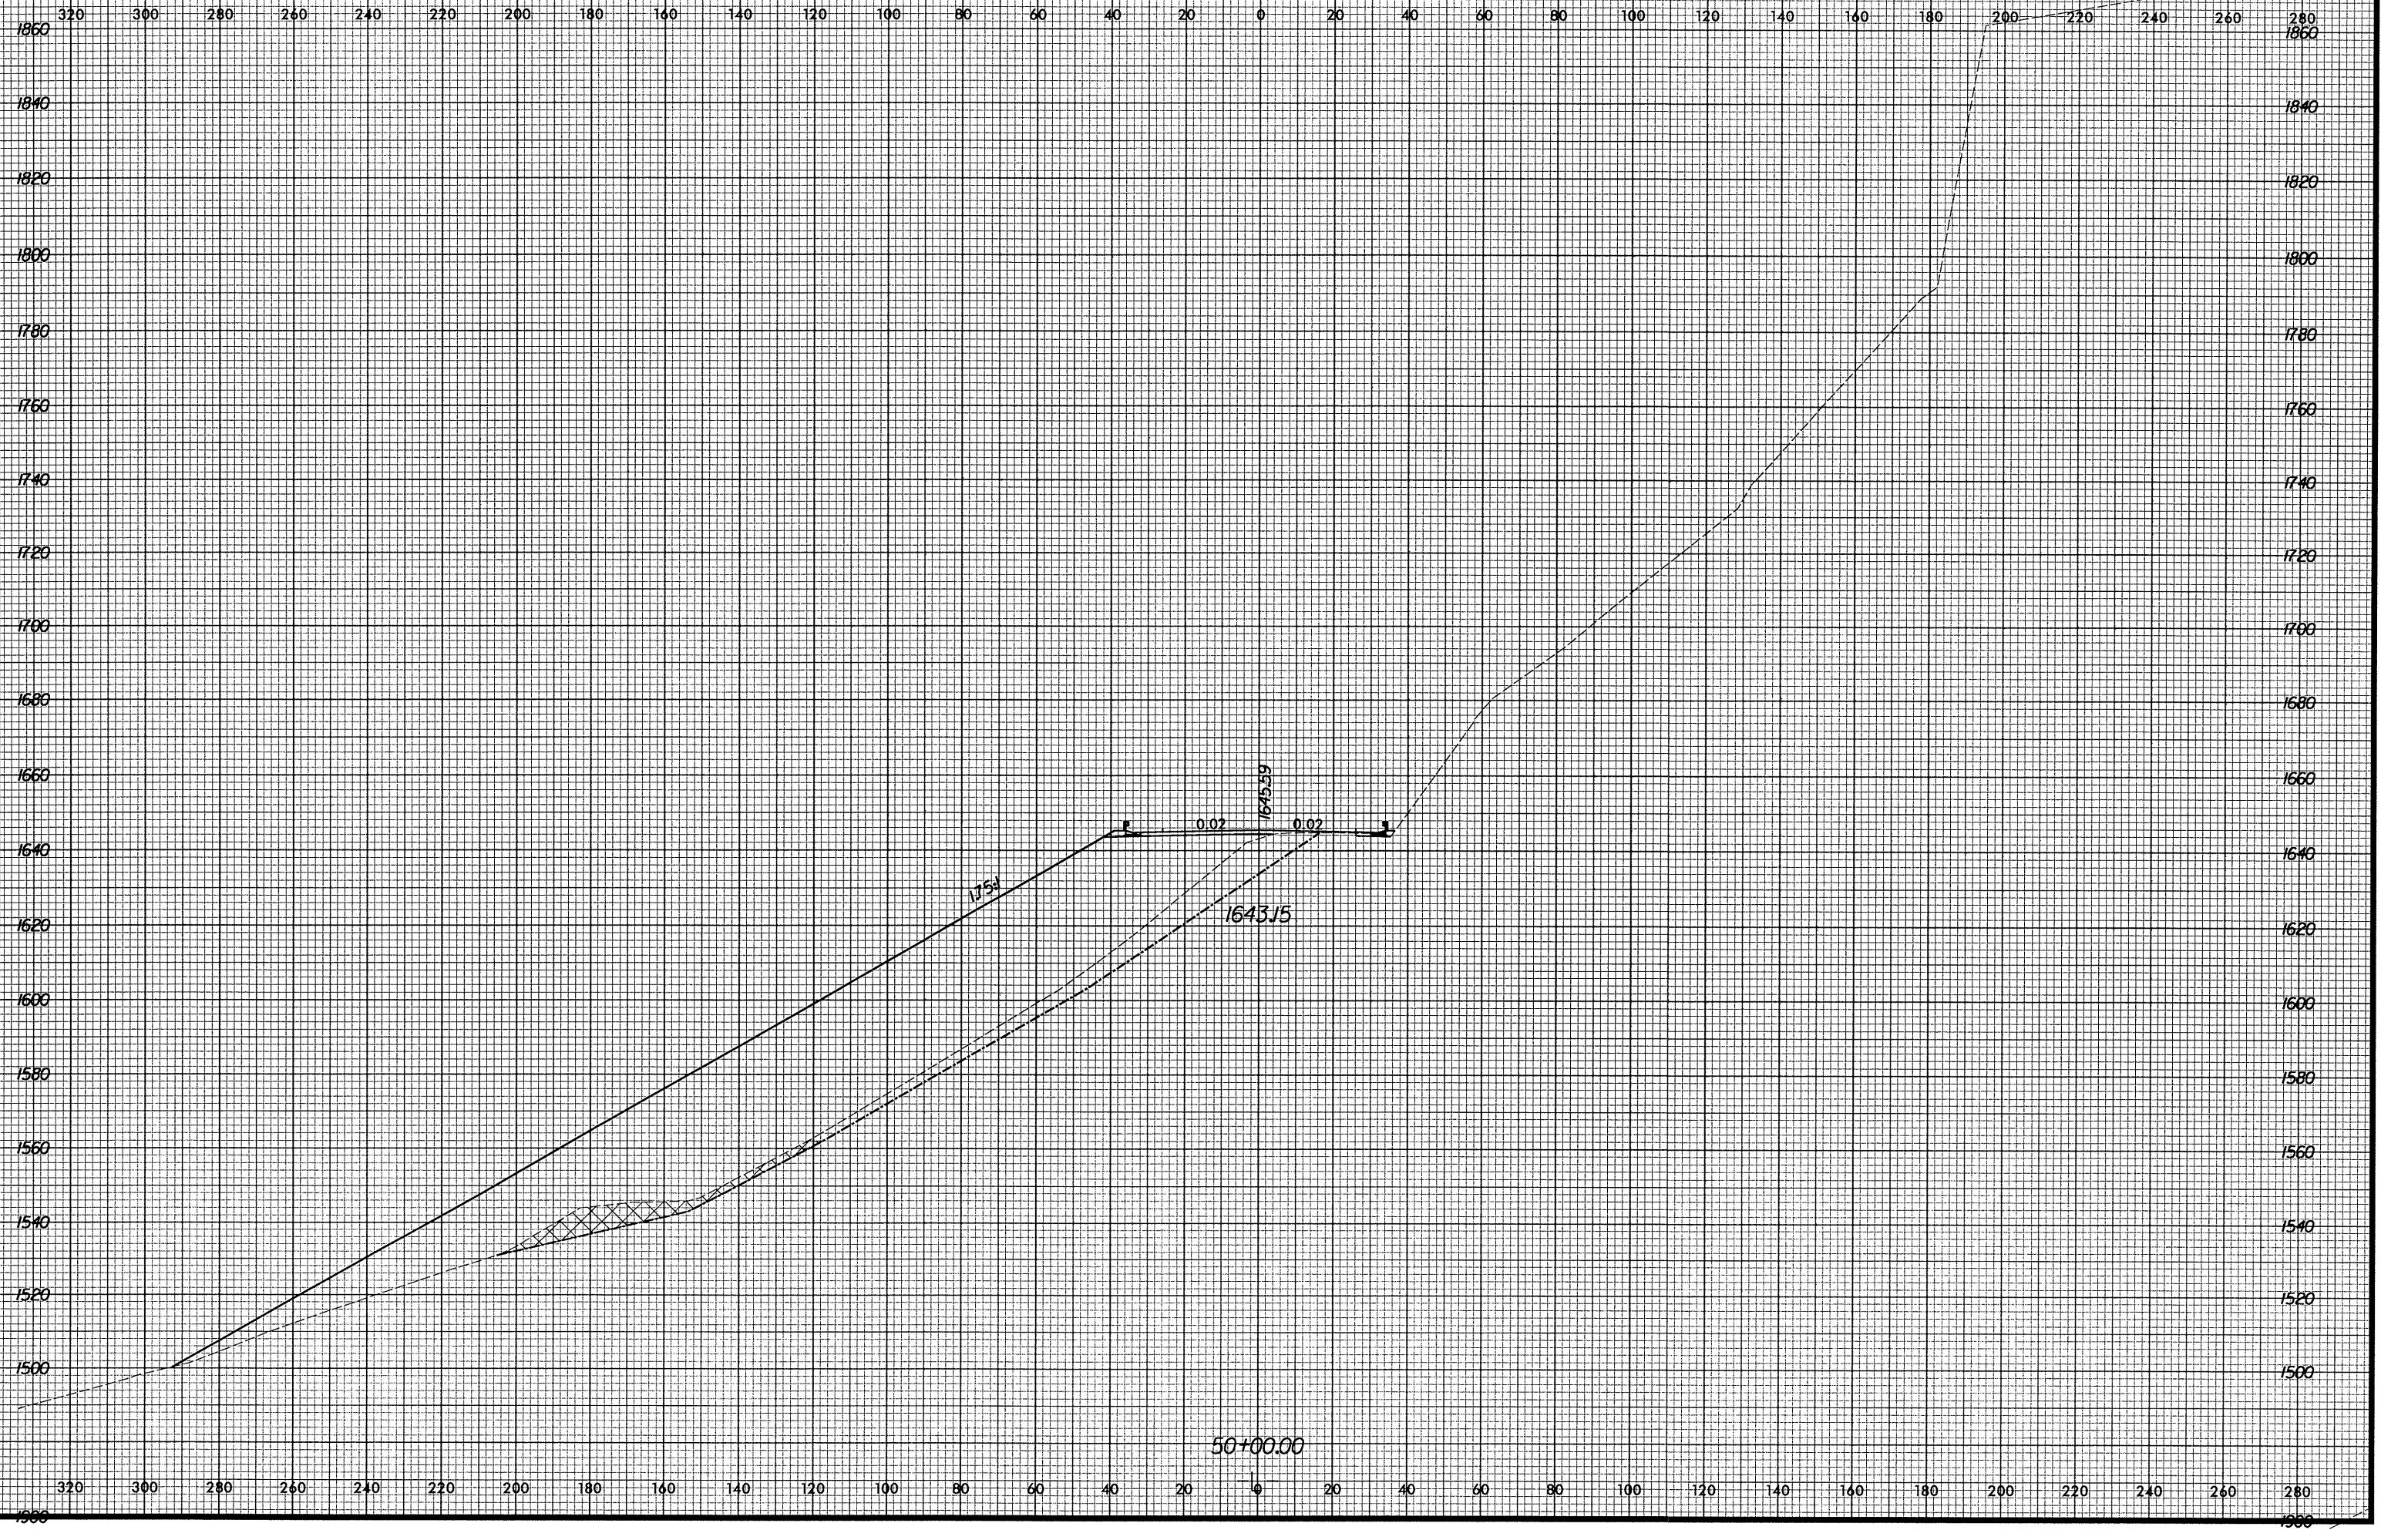

10/29/2004 10:50:49 AM R:\2237B\X-73.dwg