


8/23/99



PROJ REFERENCE NO.
R-2237B

SHEET NO.
X-69

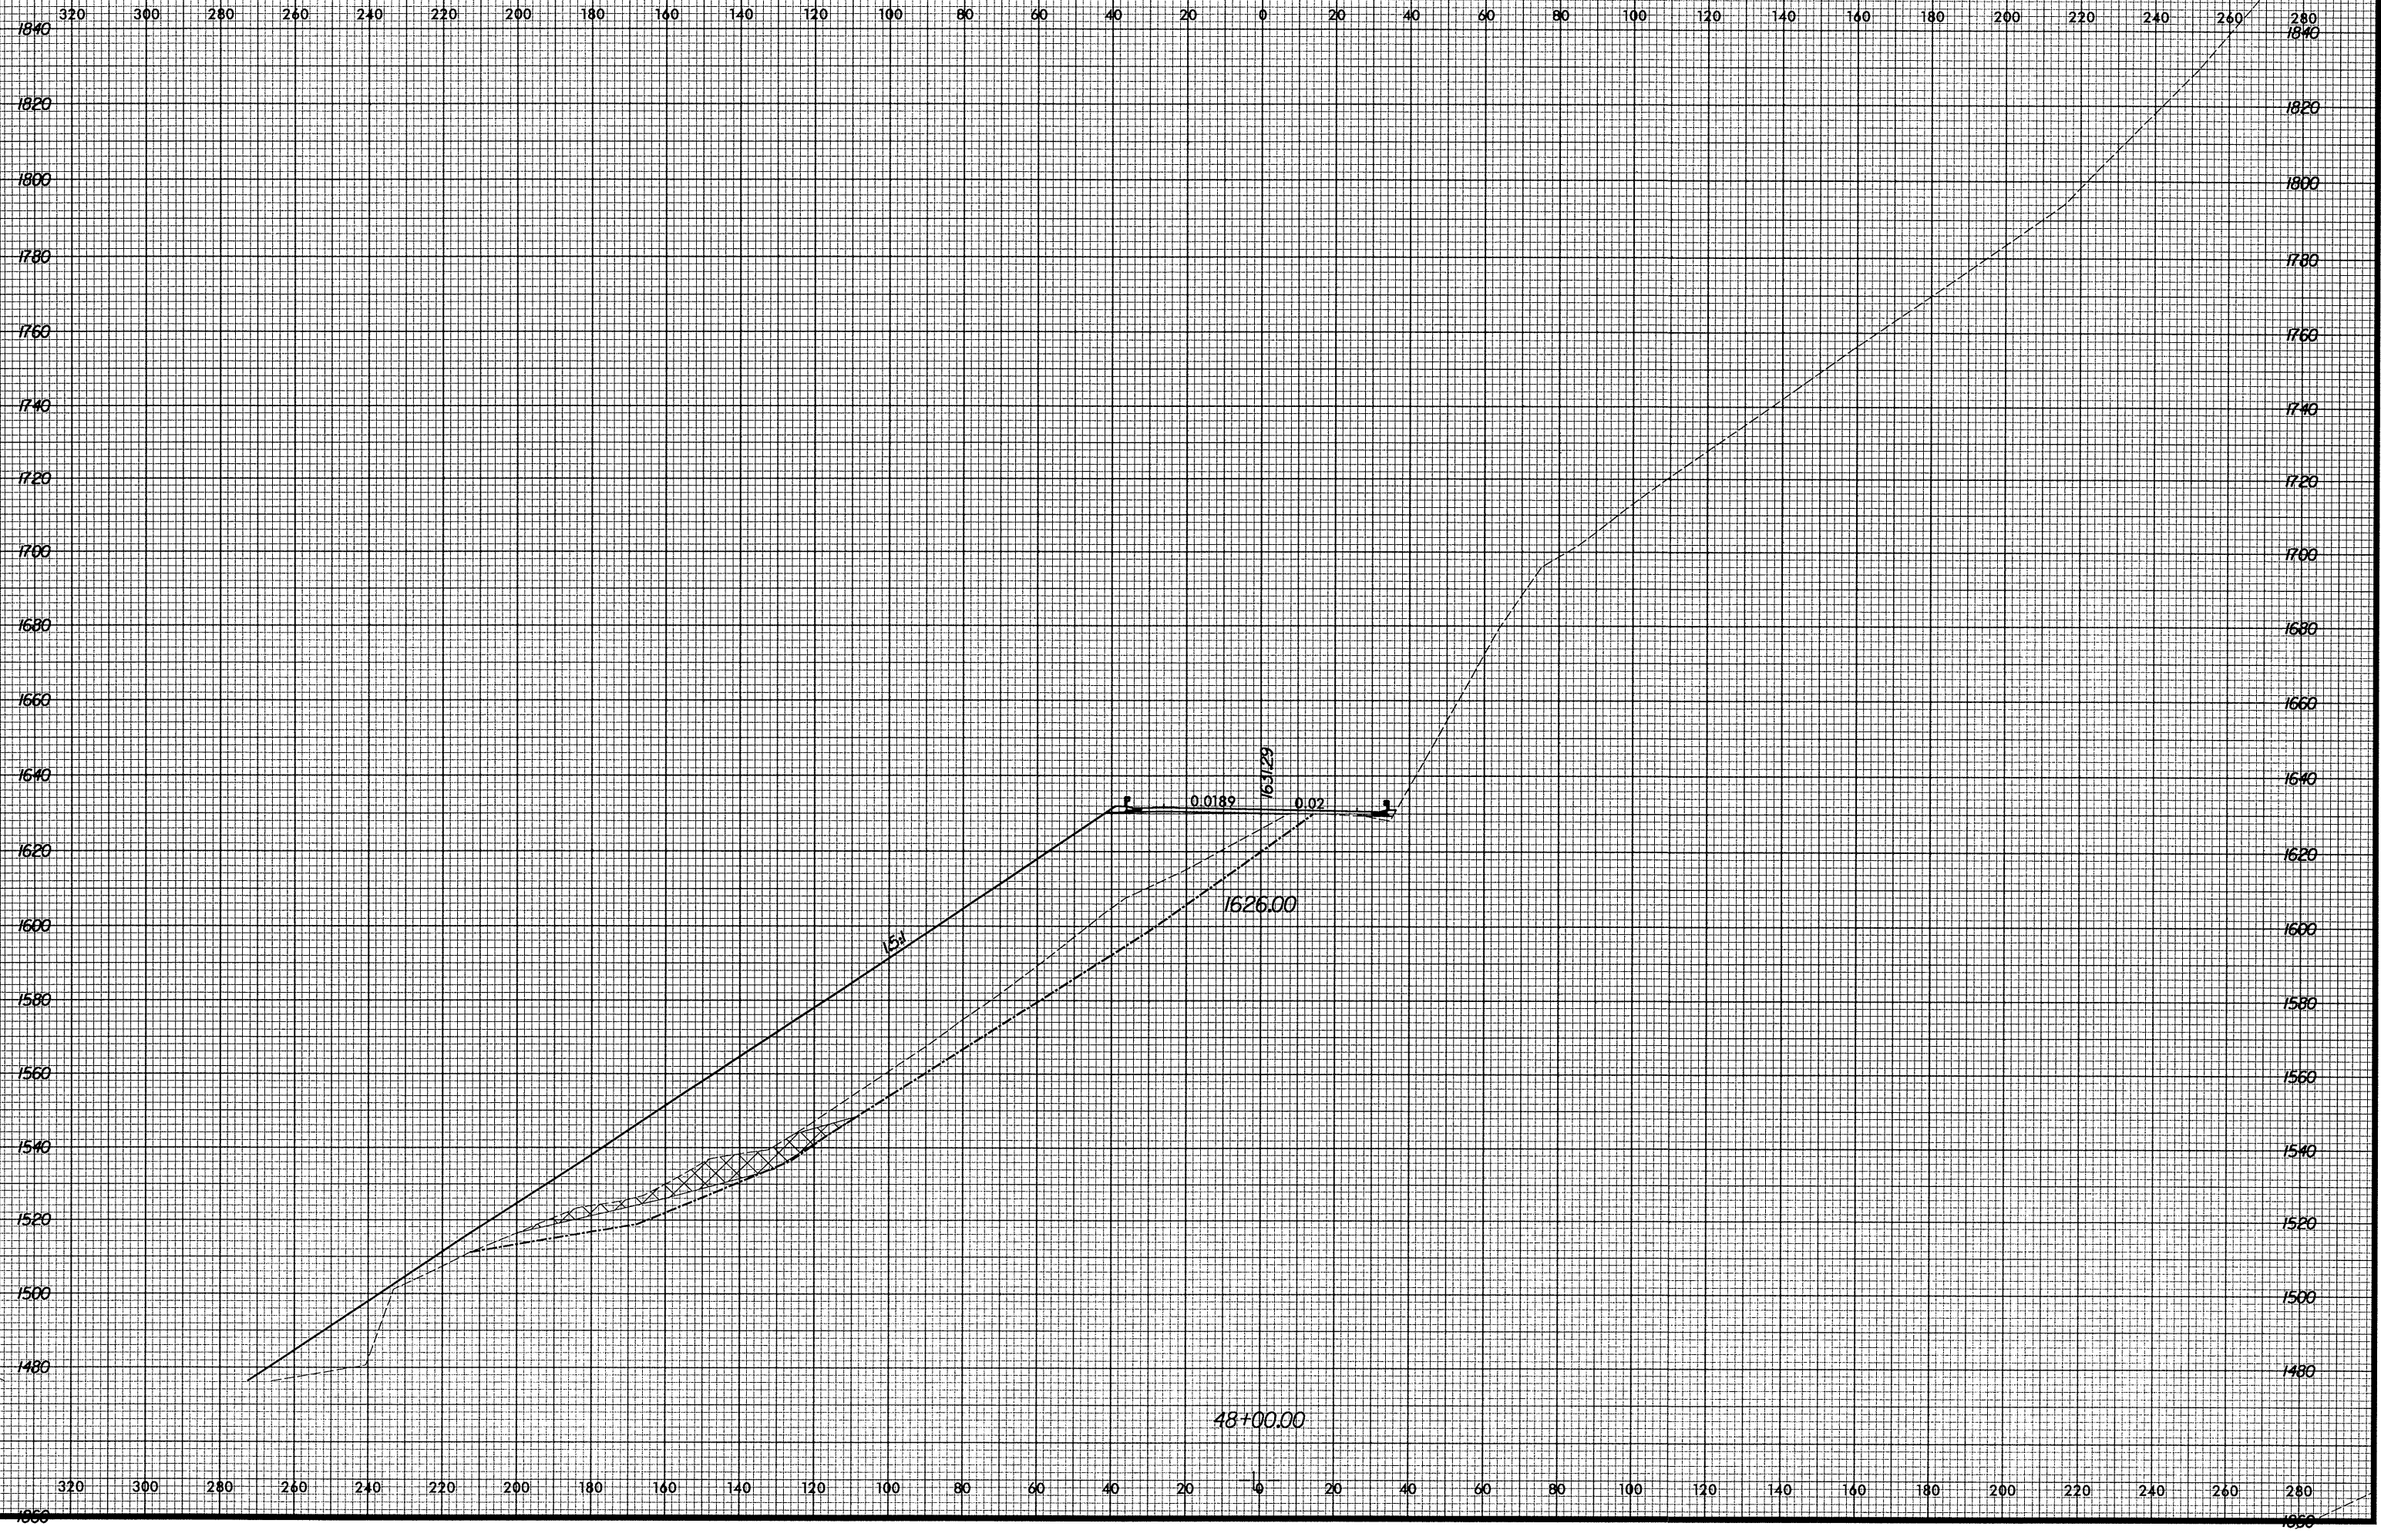

10/29/2004
10:50:35 AM
R:\R2237B\XSG\46005250.xpl