


8/23/99

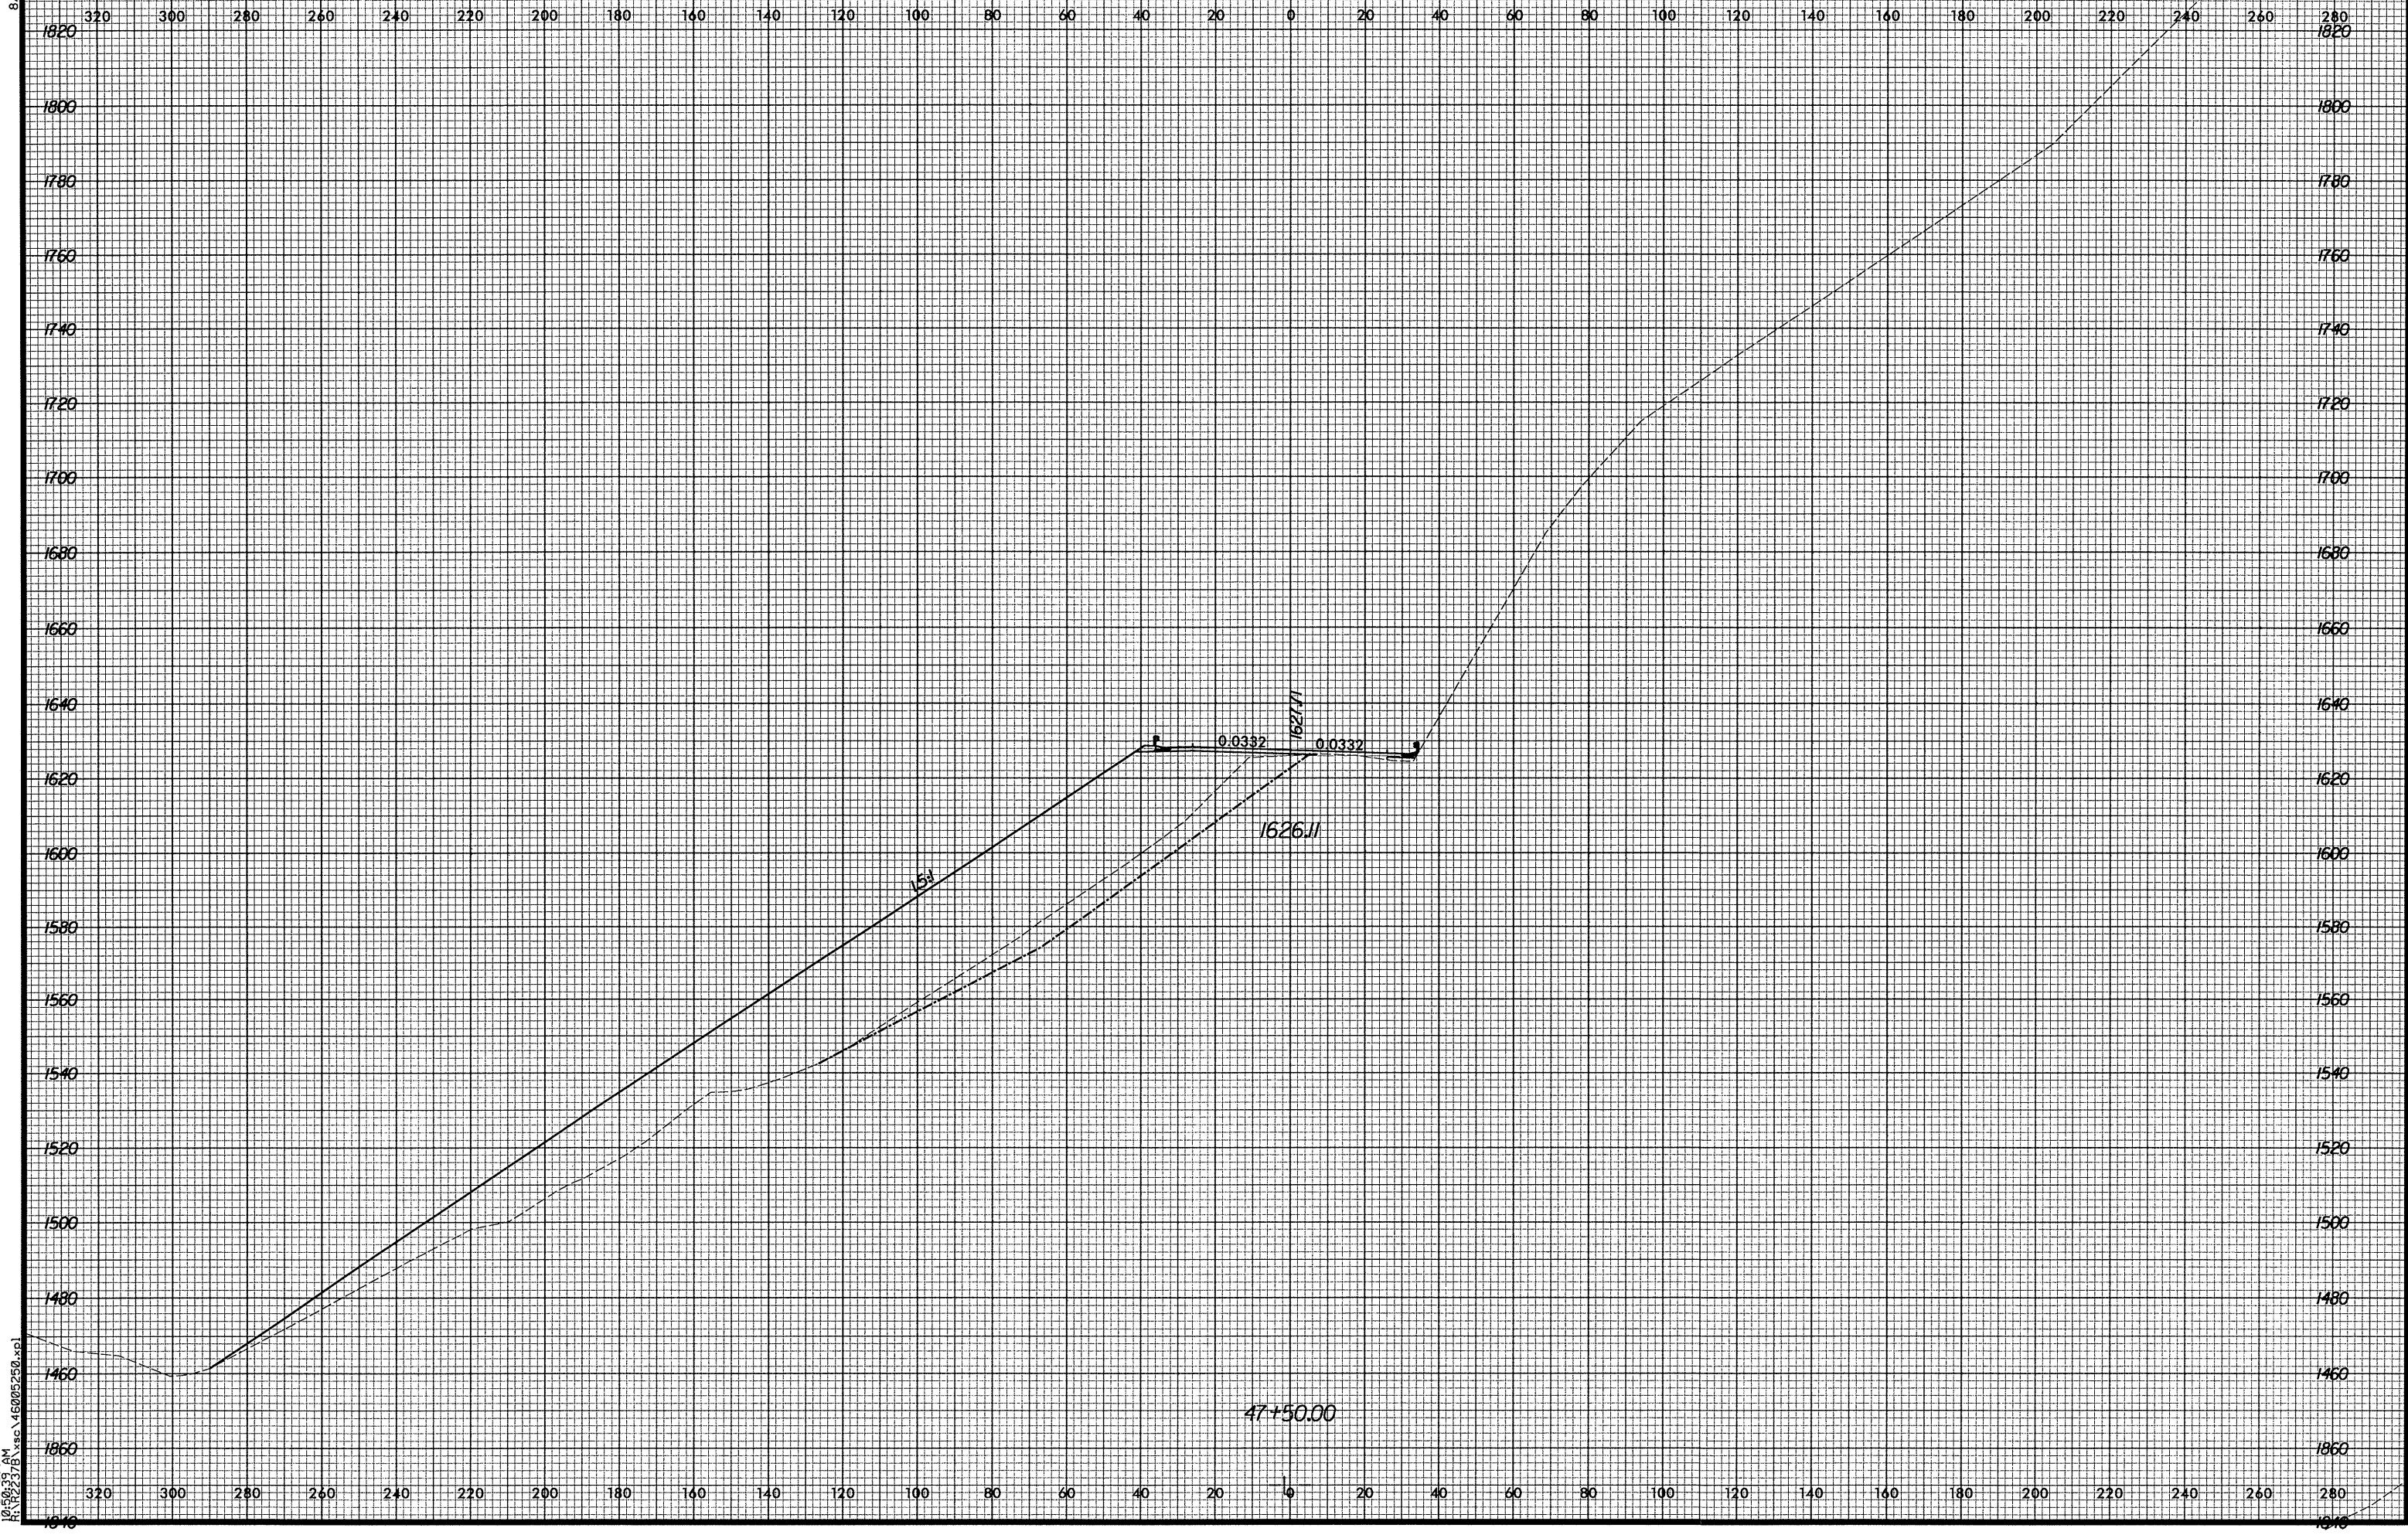

10/29/2004 10:56:33 AM H:\R2237B\asc\146005250.sp1