


8/23/99

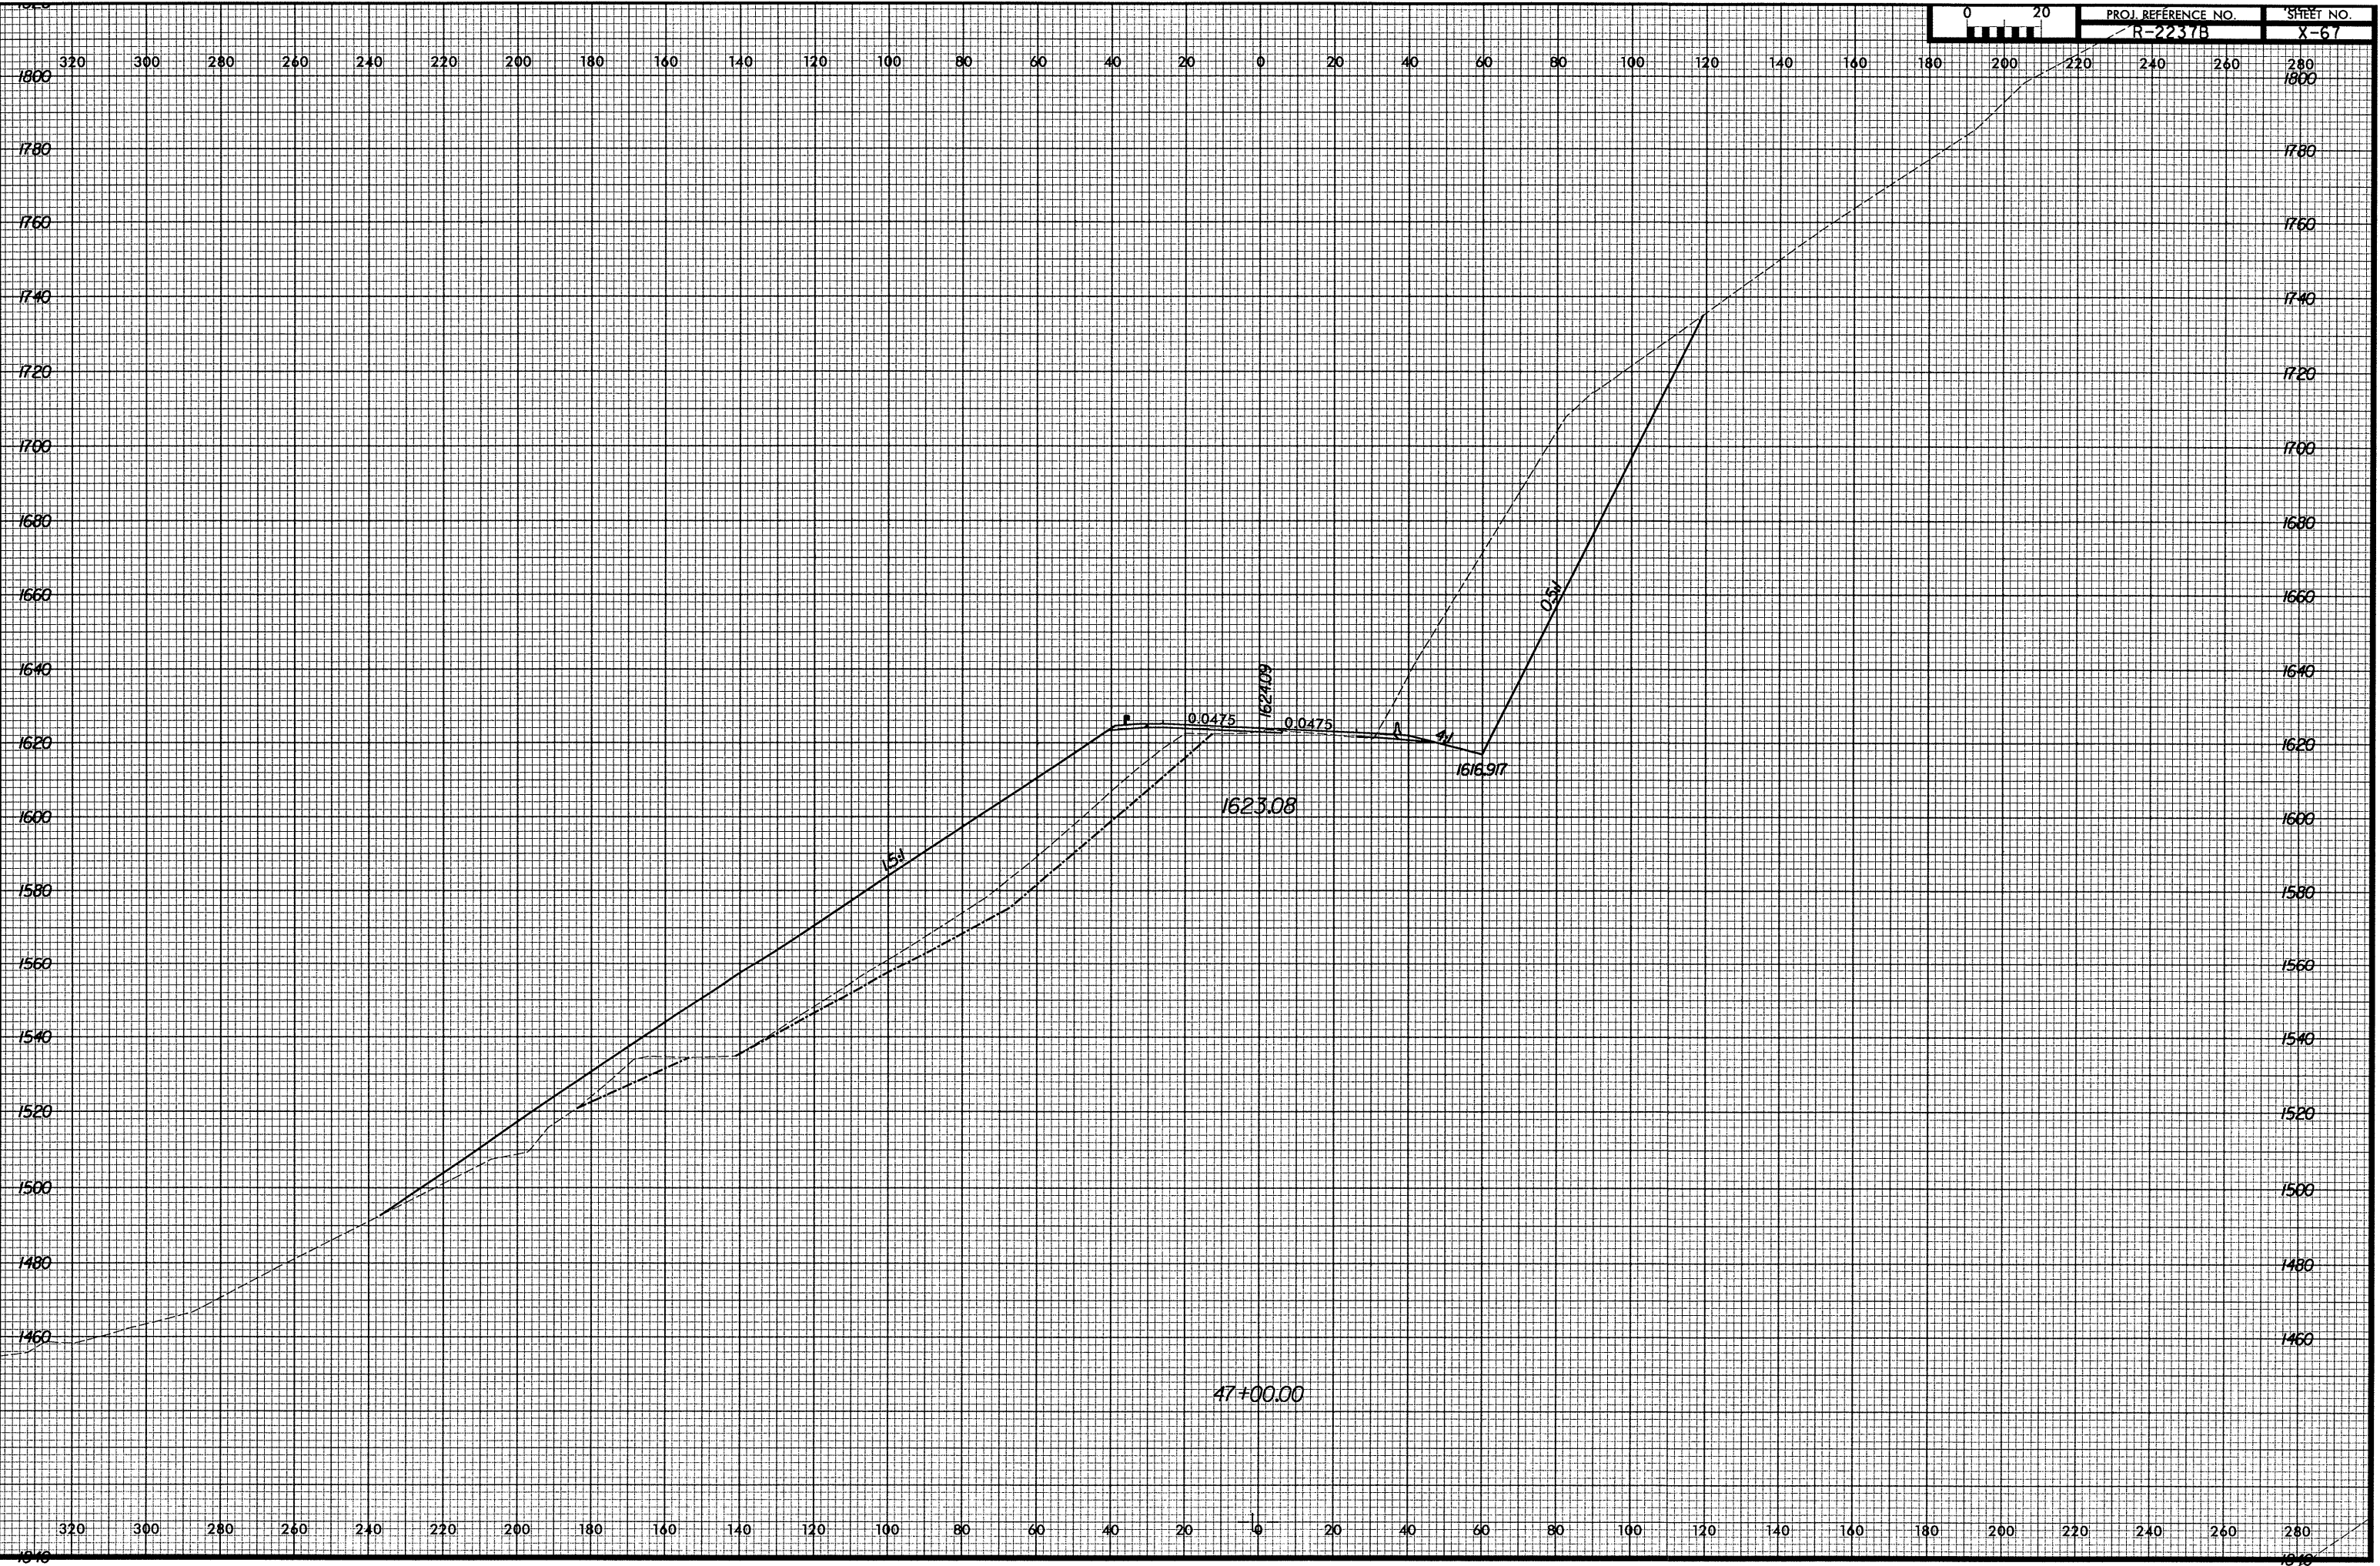

10/29/2004 10:50:35 AM C:\P237B\146005250.dwg