


8/23/95

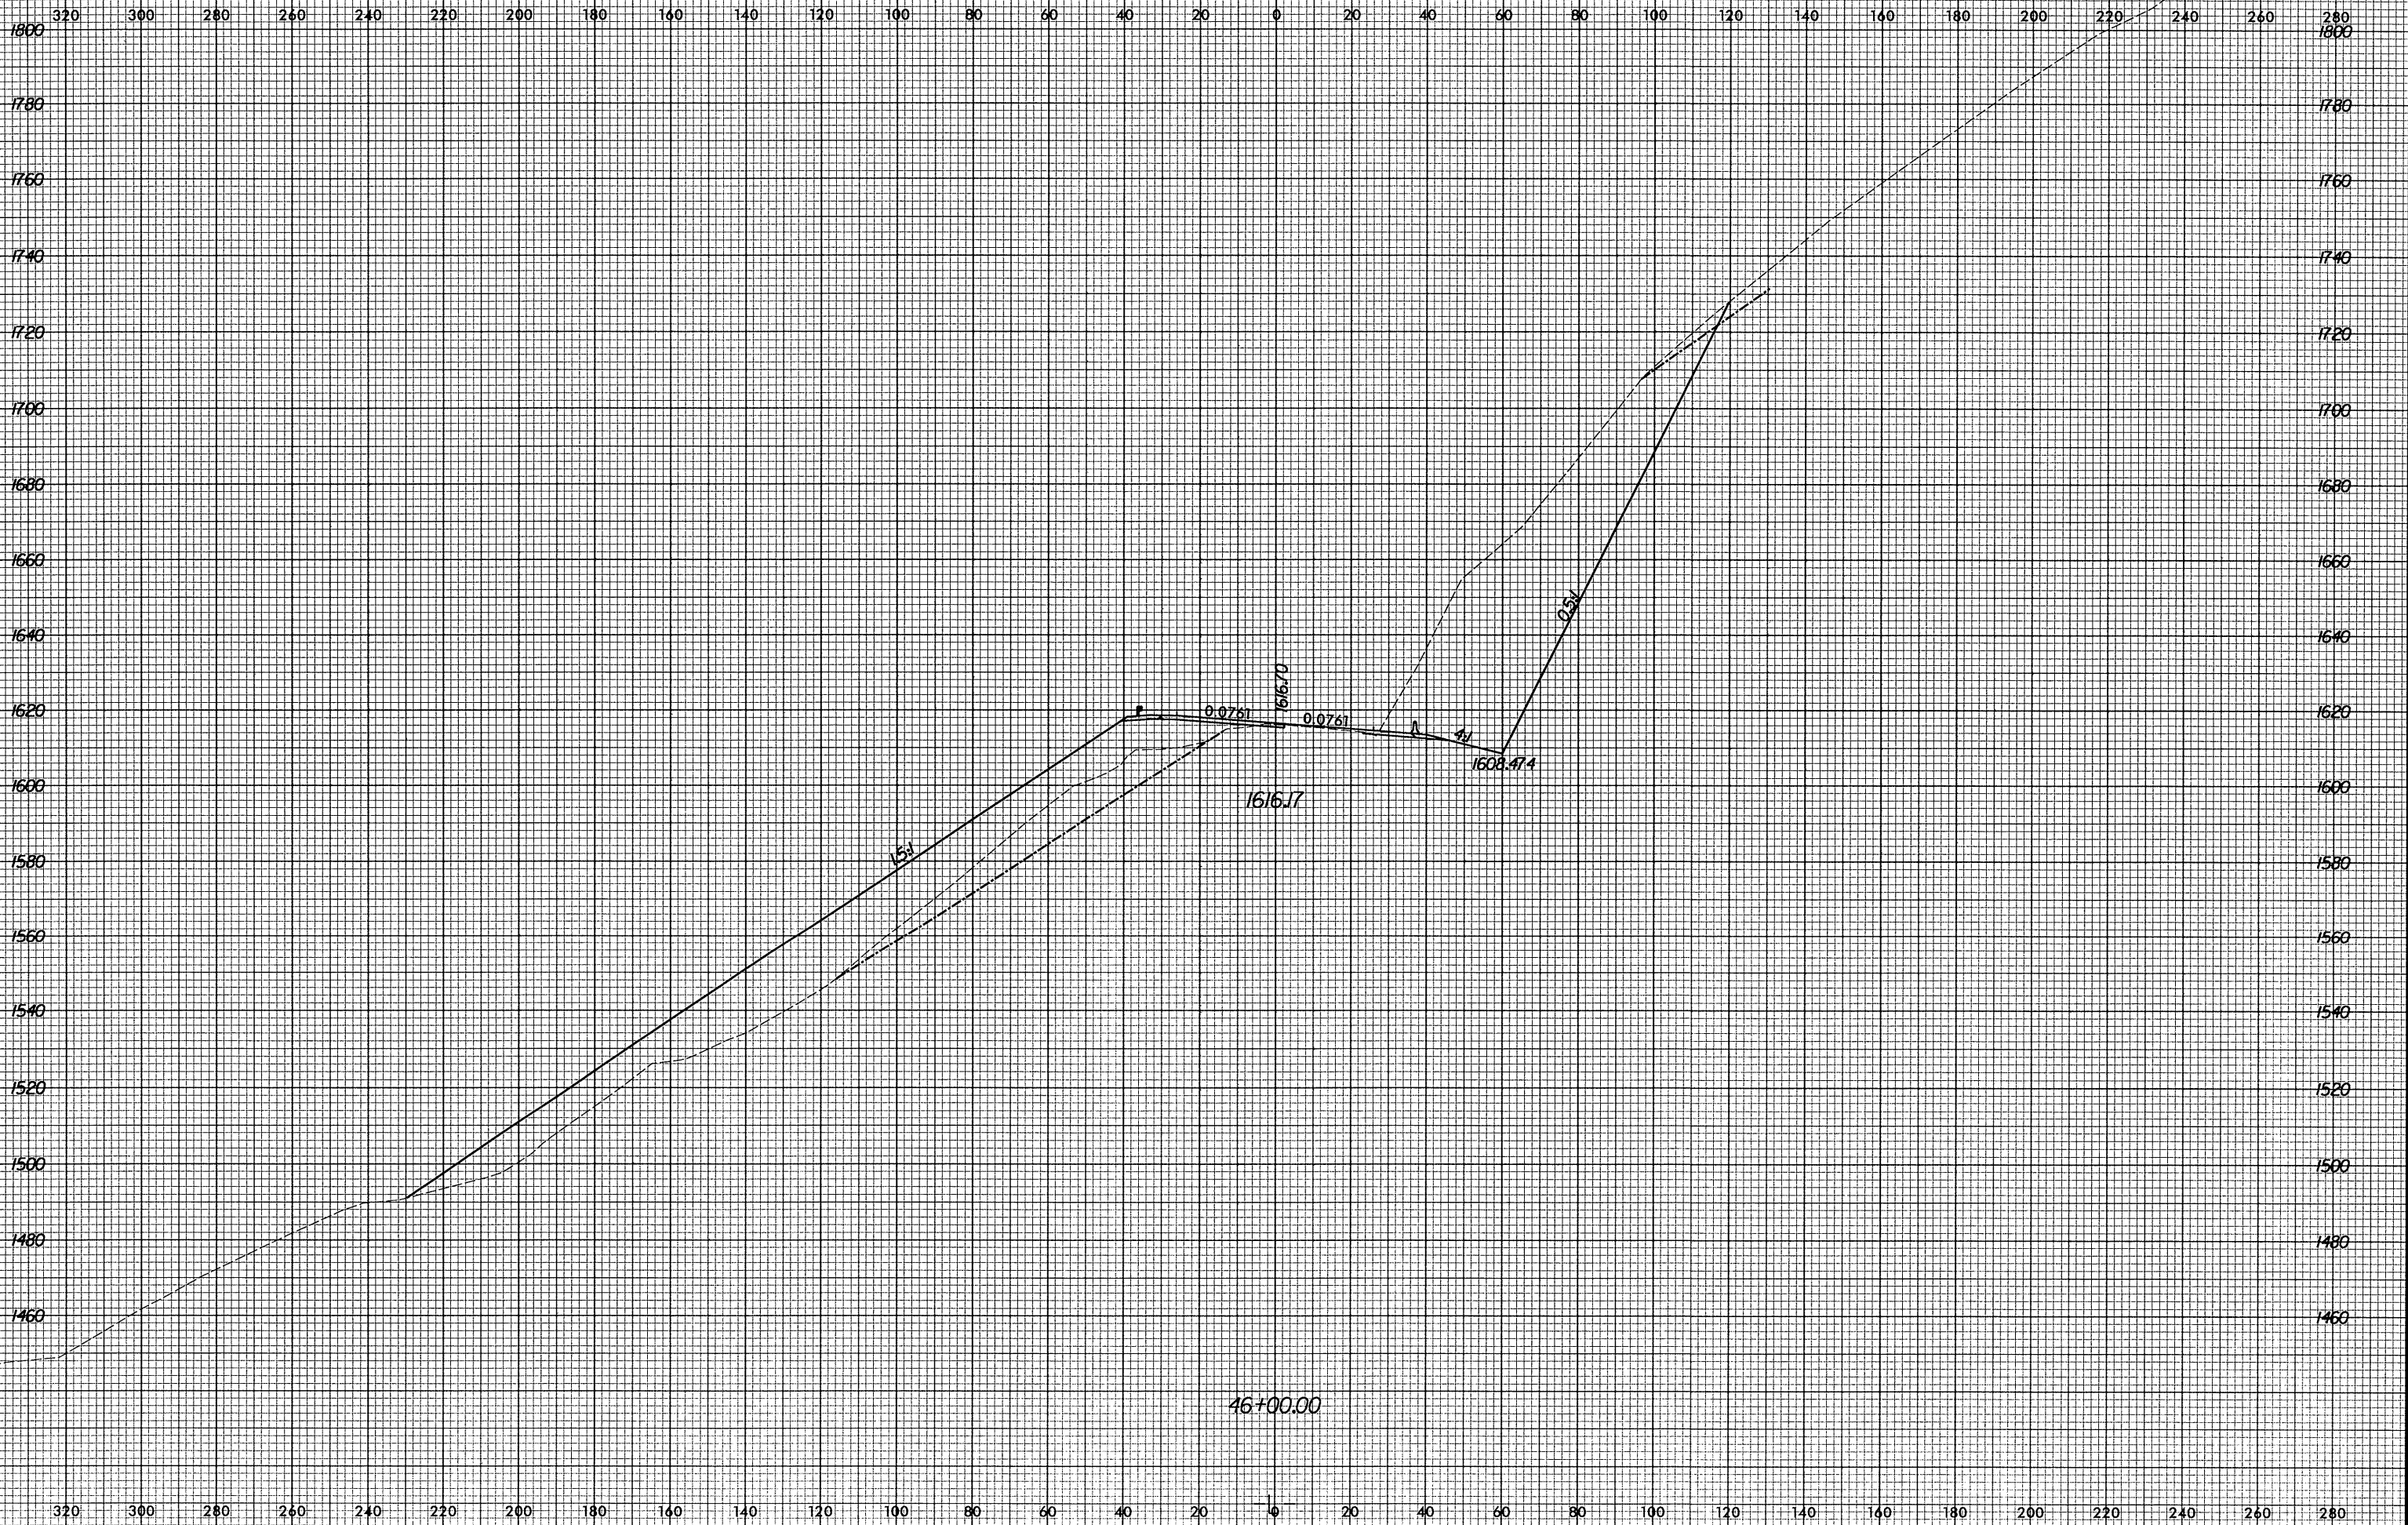

0/29/2004 10:50:35 AM R:\2237B\46005250.spl