


B/23/99

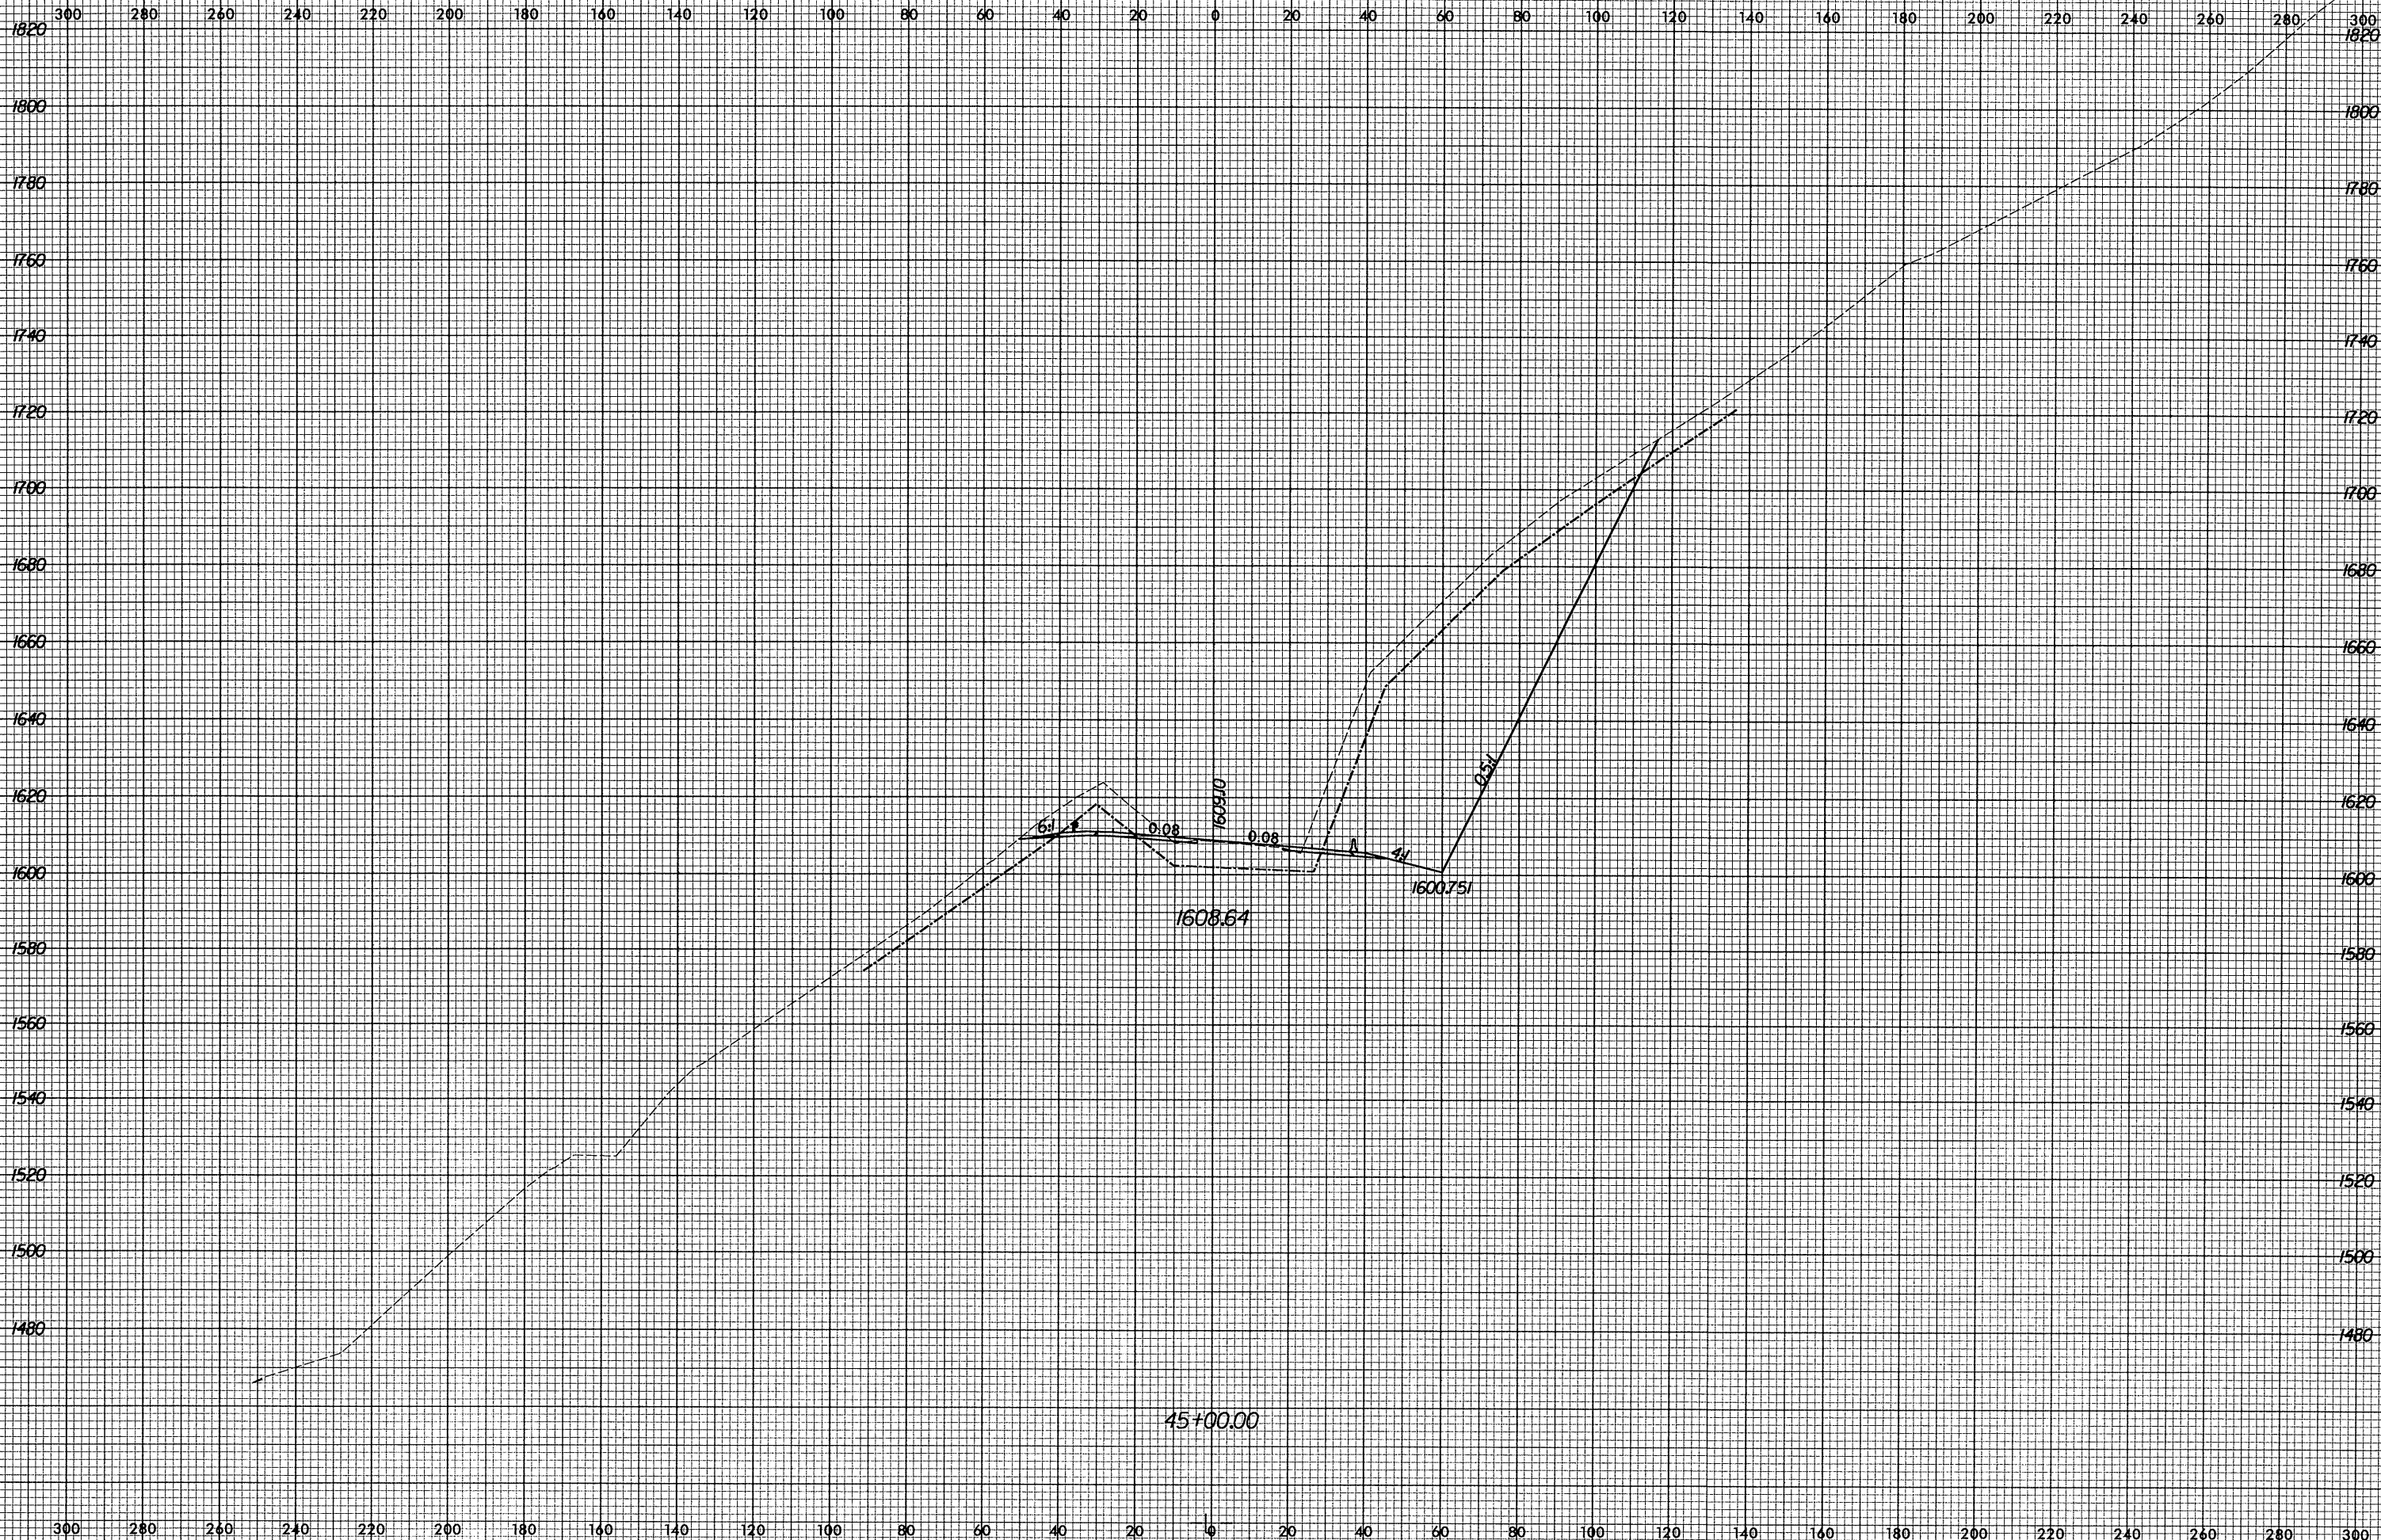

10/29/2004 10:52:00 AM R:\R-2237B\asc\44004550.kpl