


8/23/95

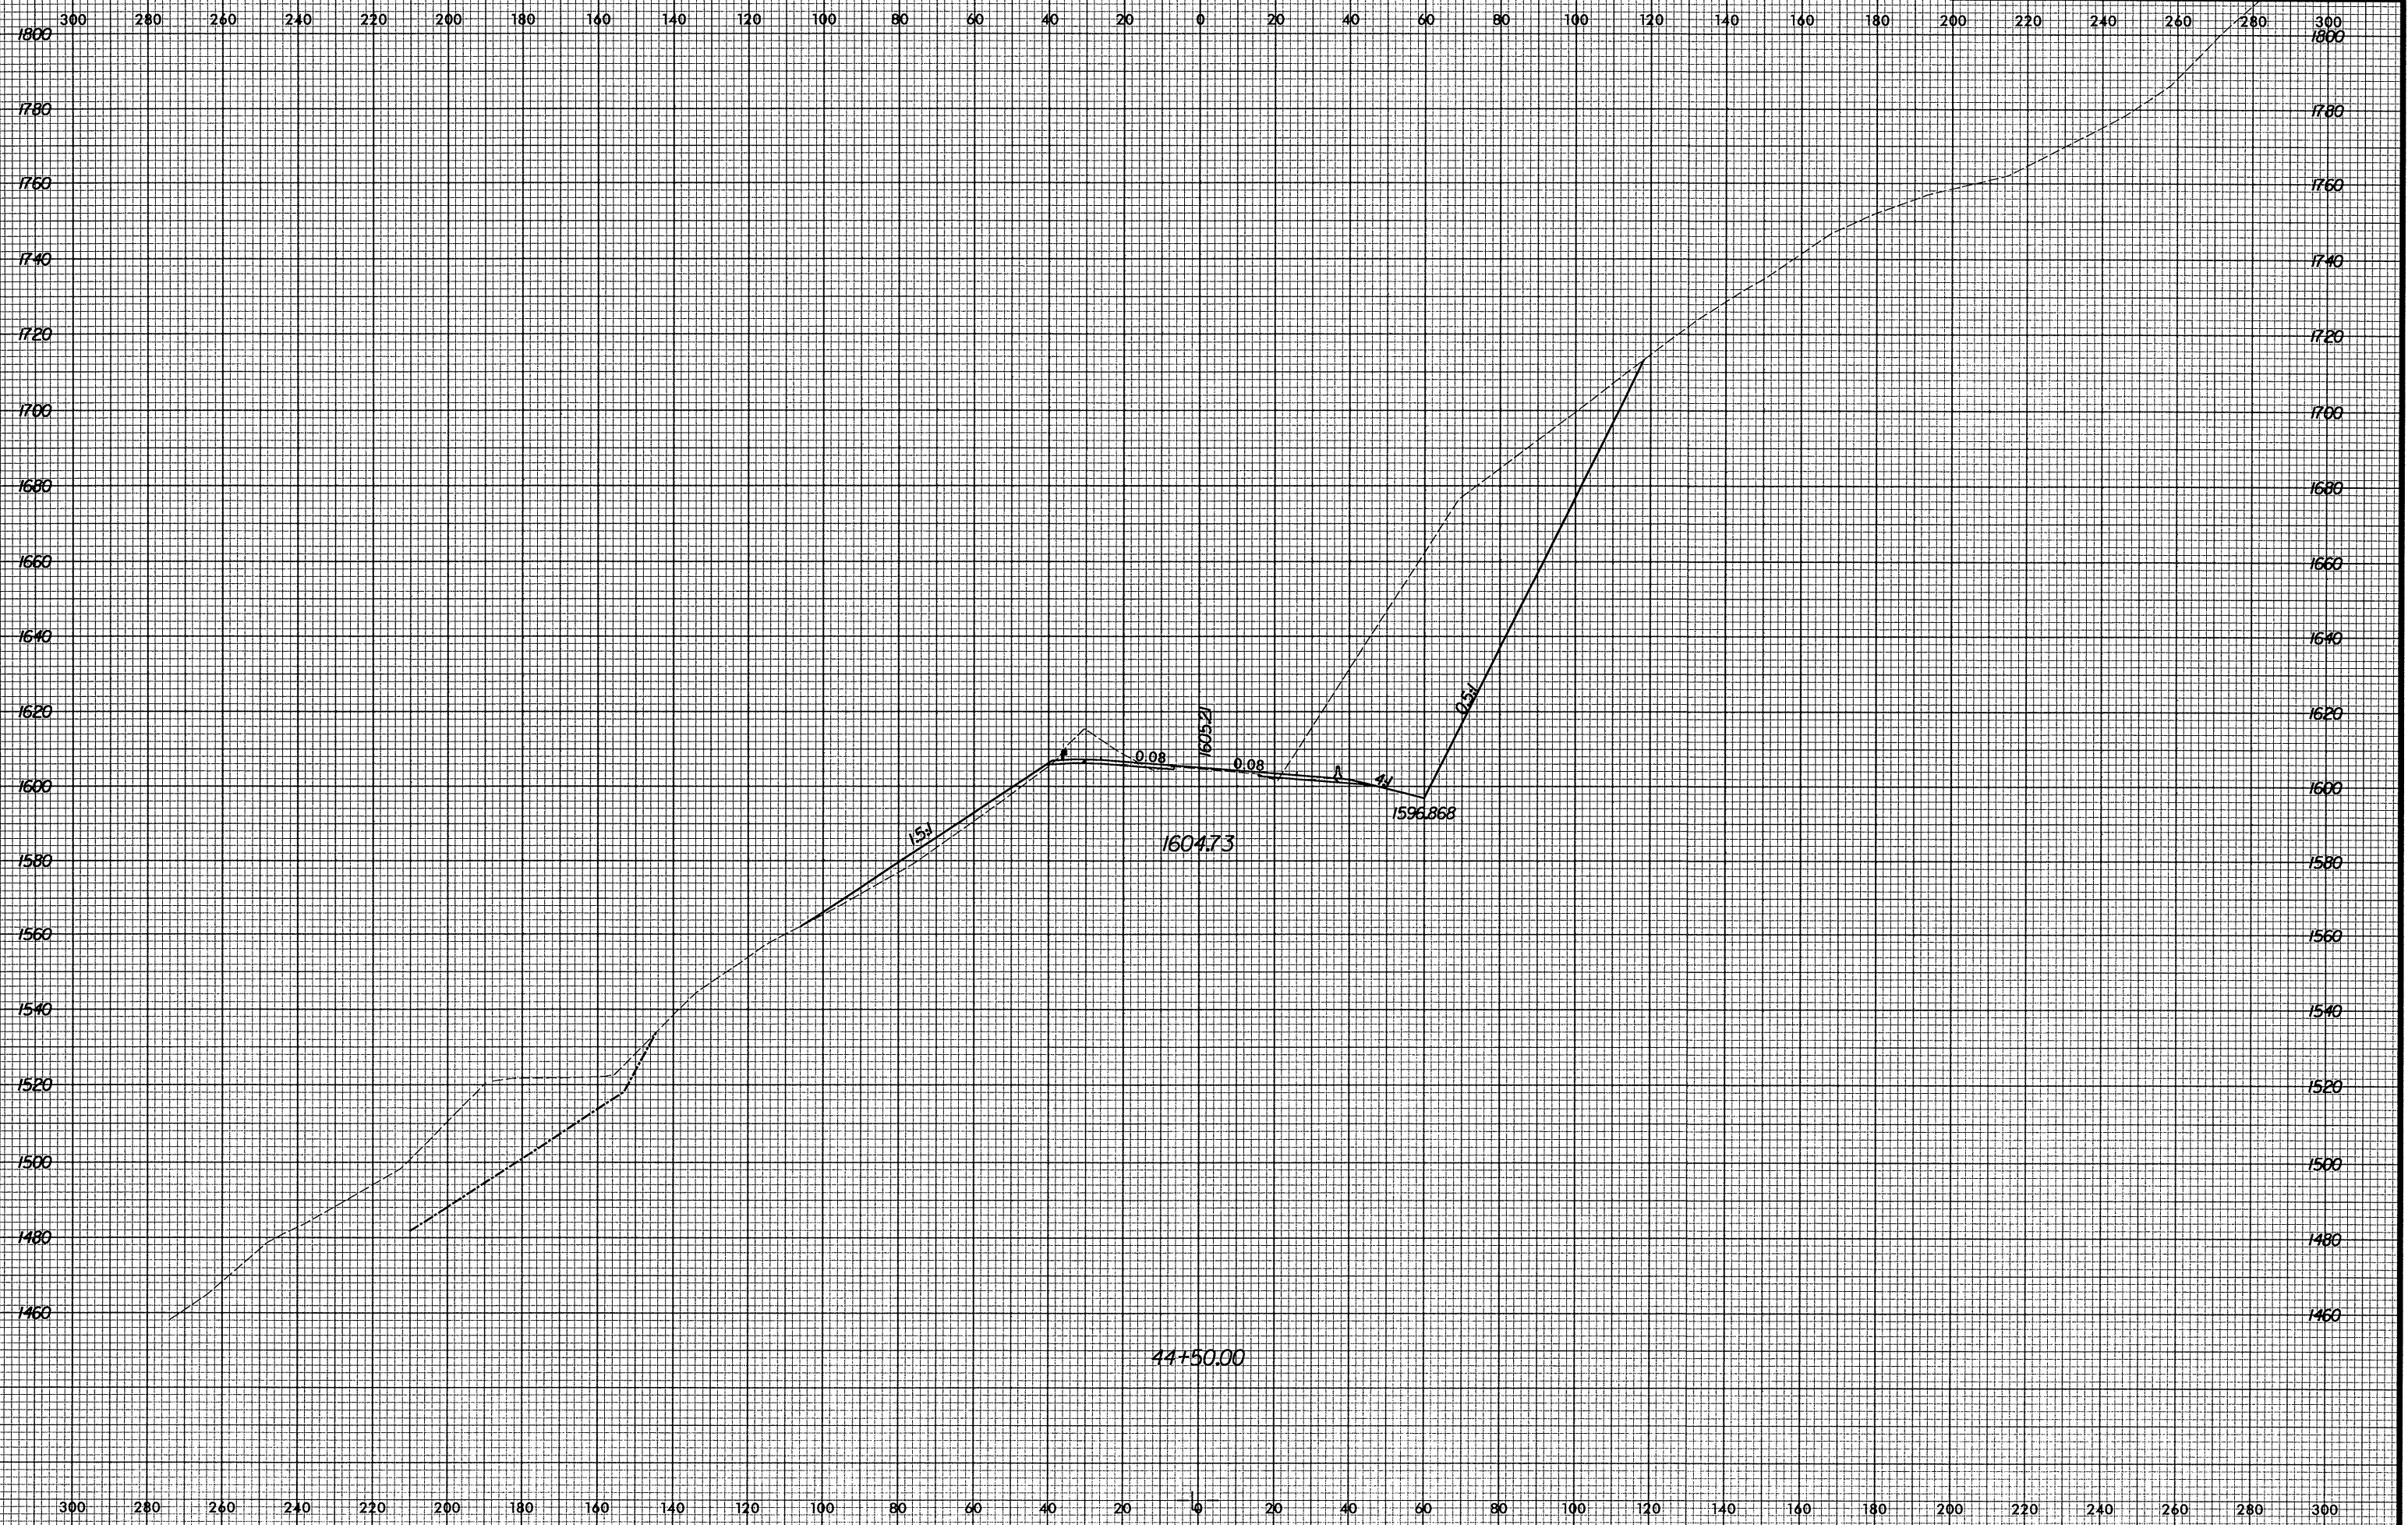

10/29/2004 10:52:00 AM R:\2237B\44004550.sp1