


8/23/99

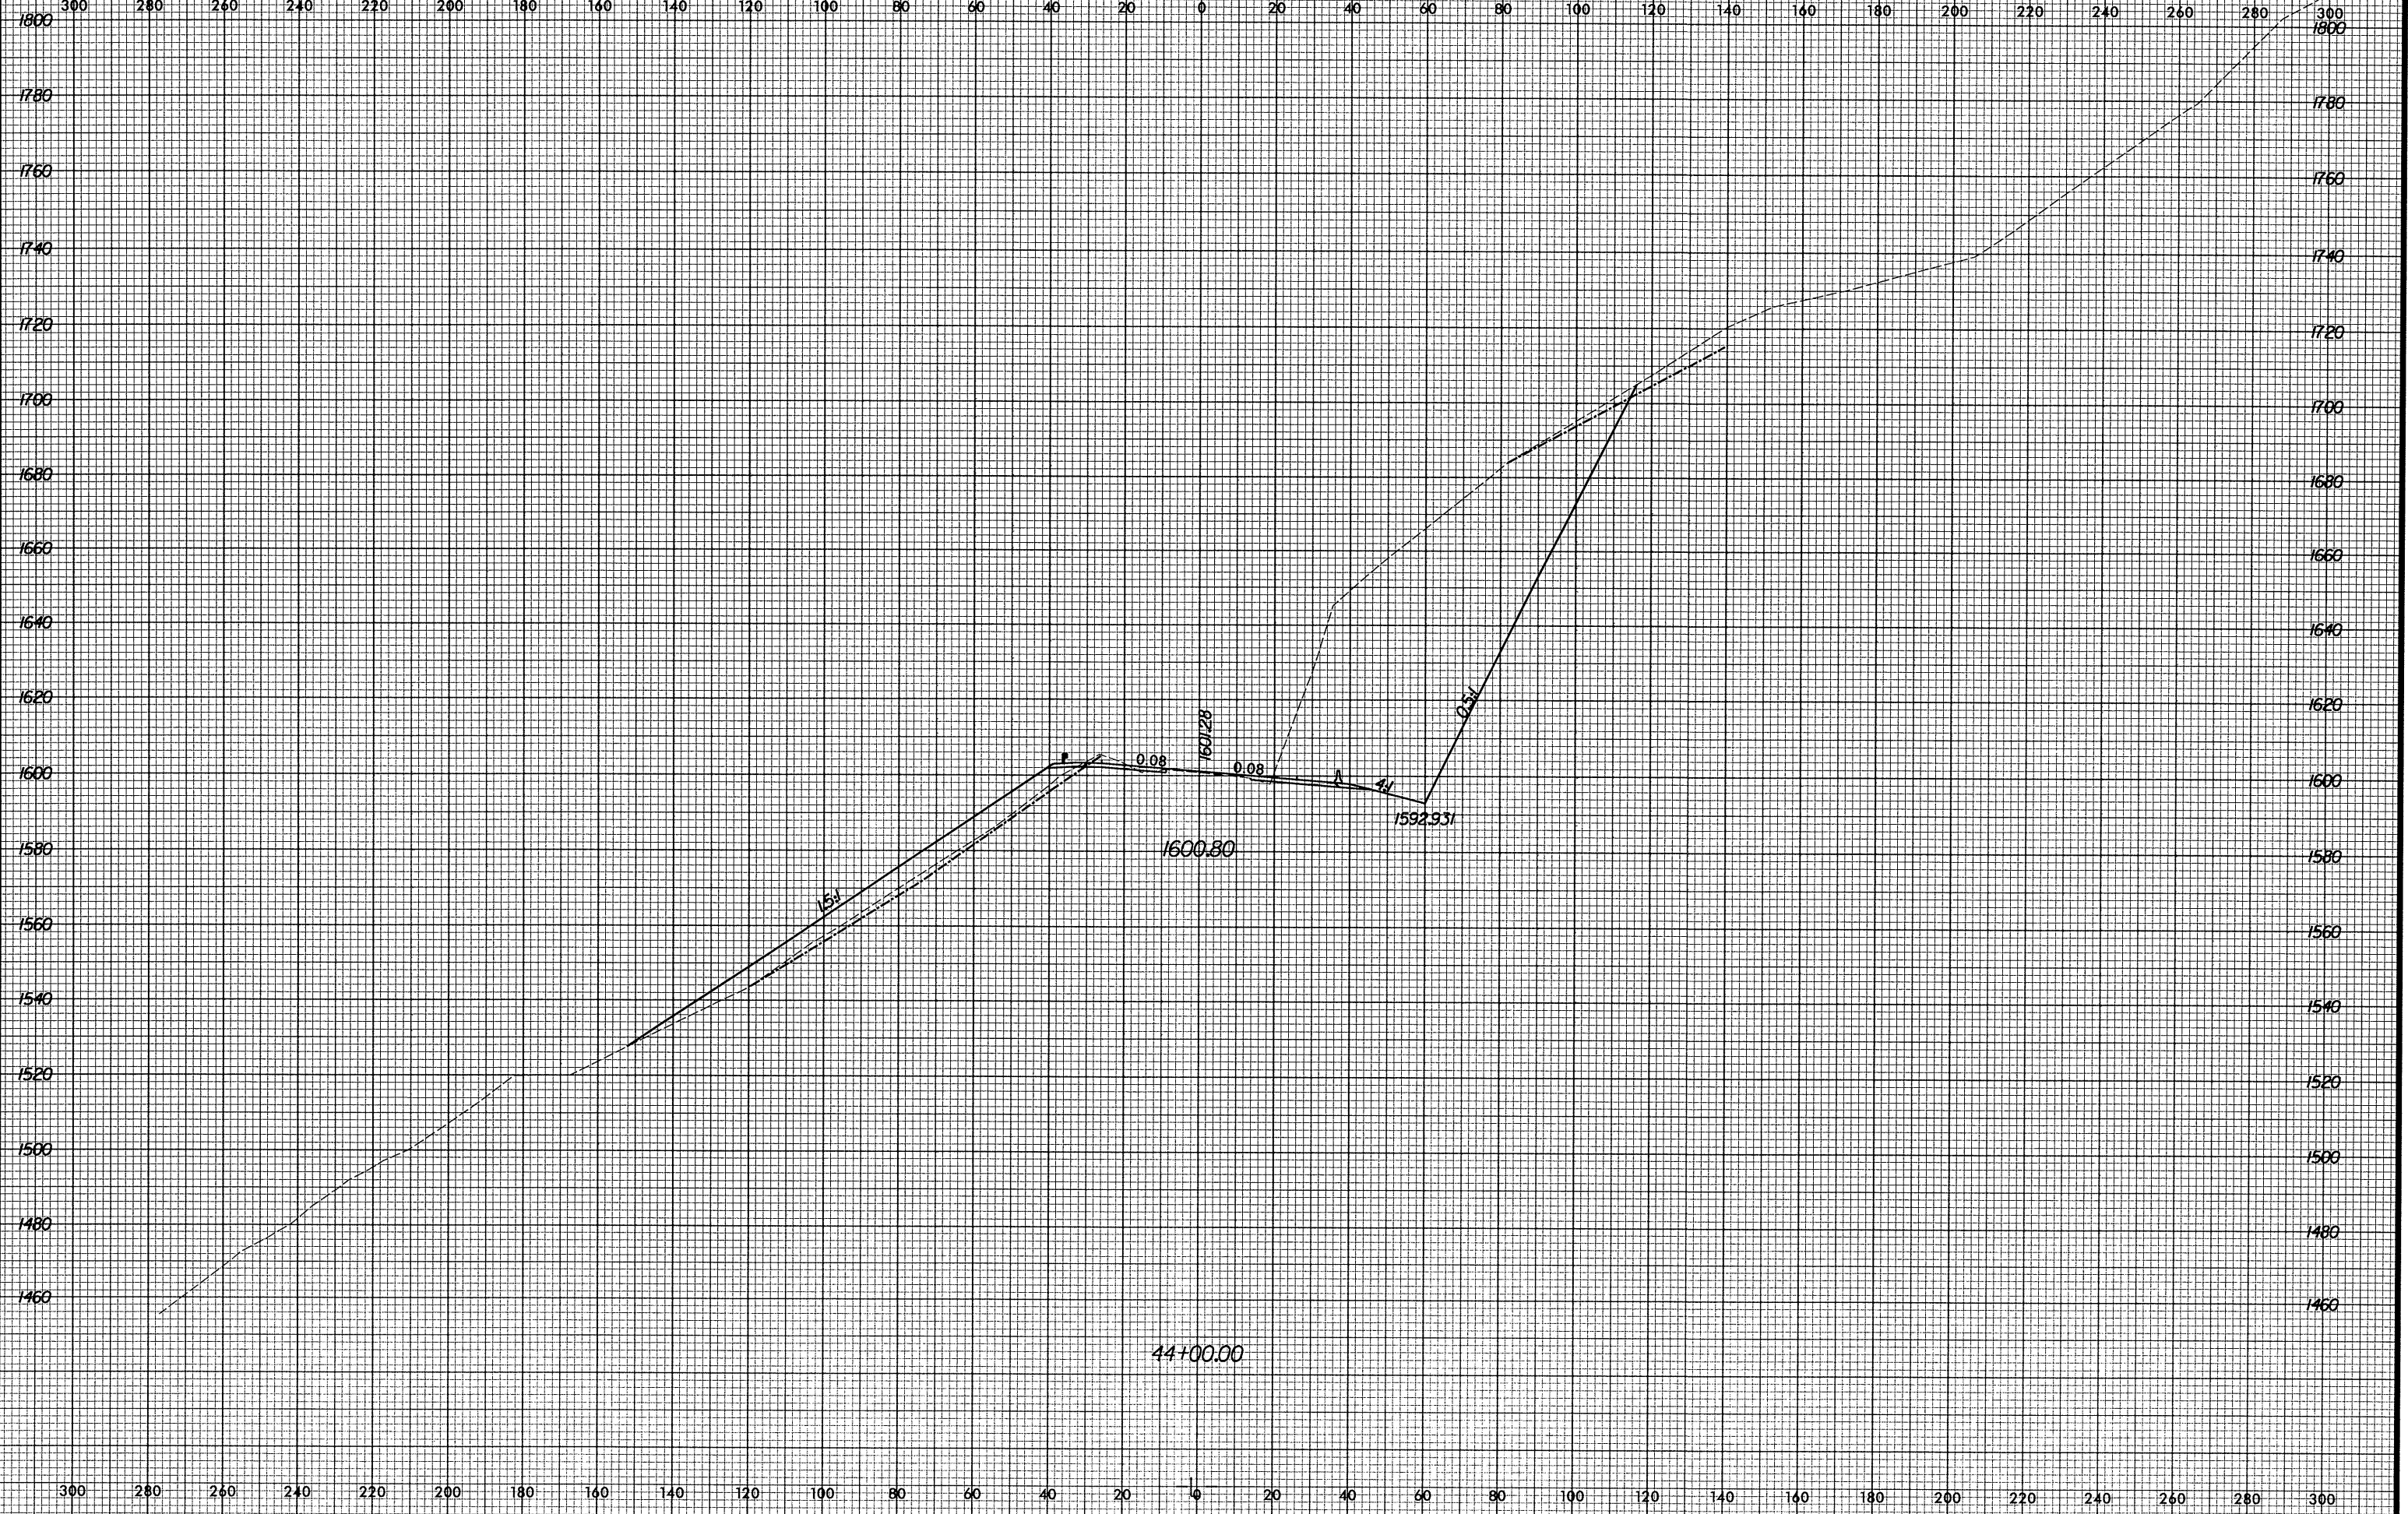

10/29/2004 0:16:59 AM R:\R2237B\sscc\4400+550.tbl