


8/23/99

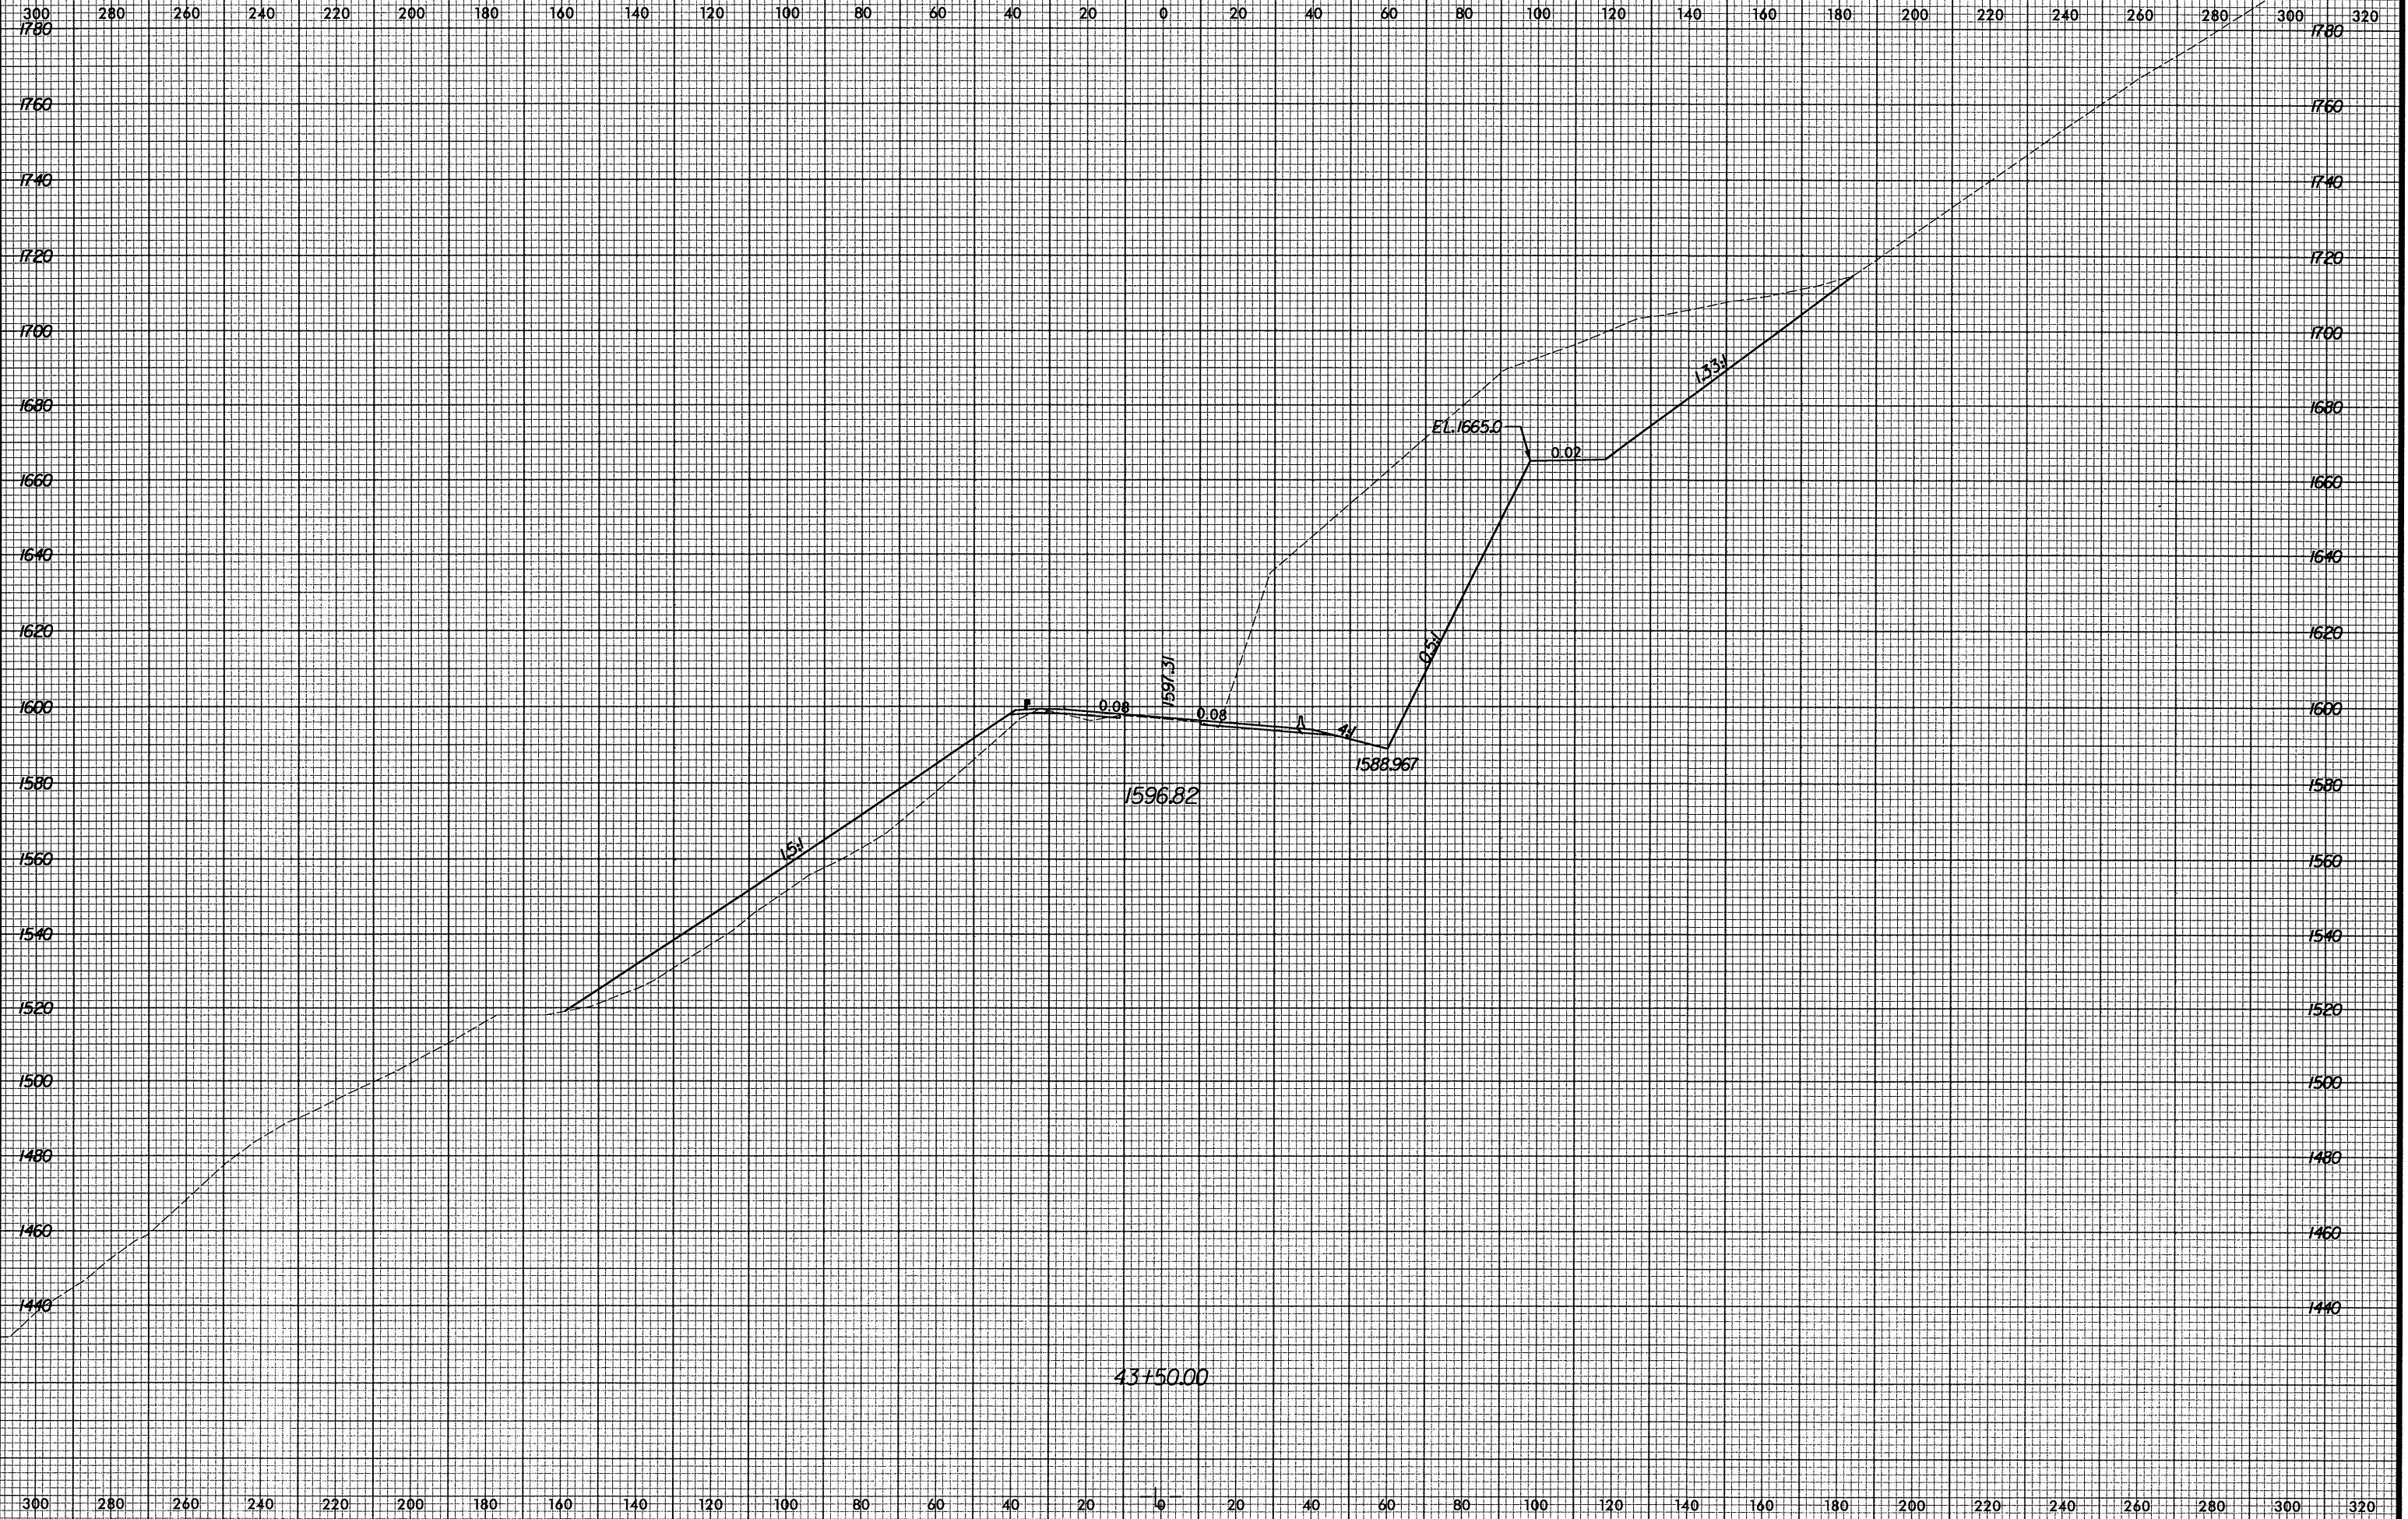

10/29/2004 10:53:08 AM R:\R2237B\X-60\3500.xpl