


8/23/99

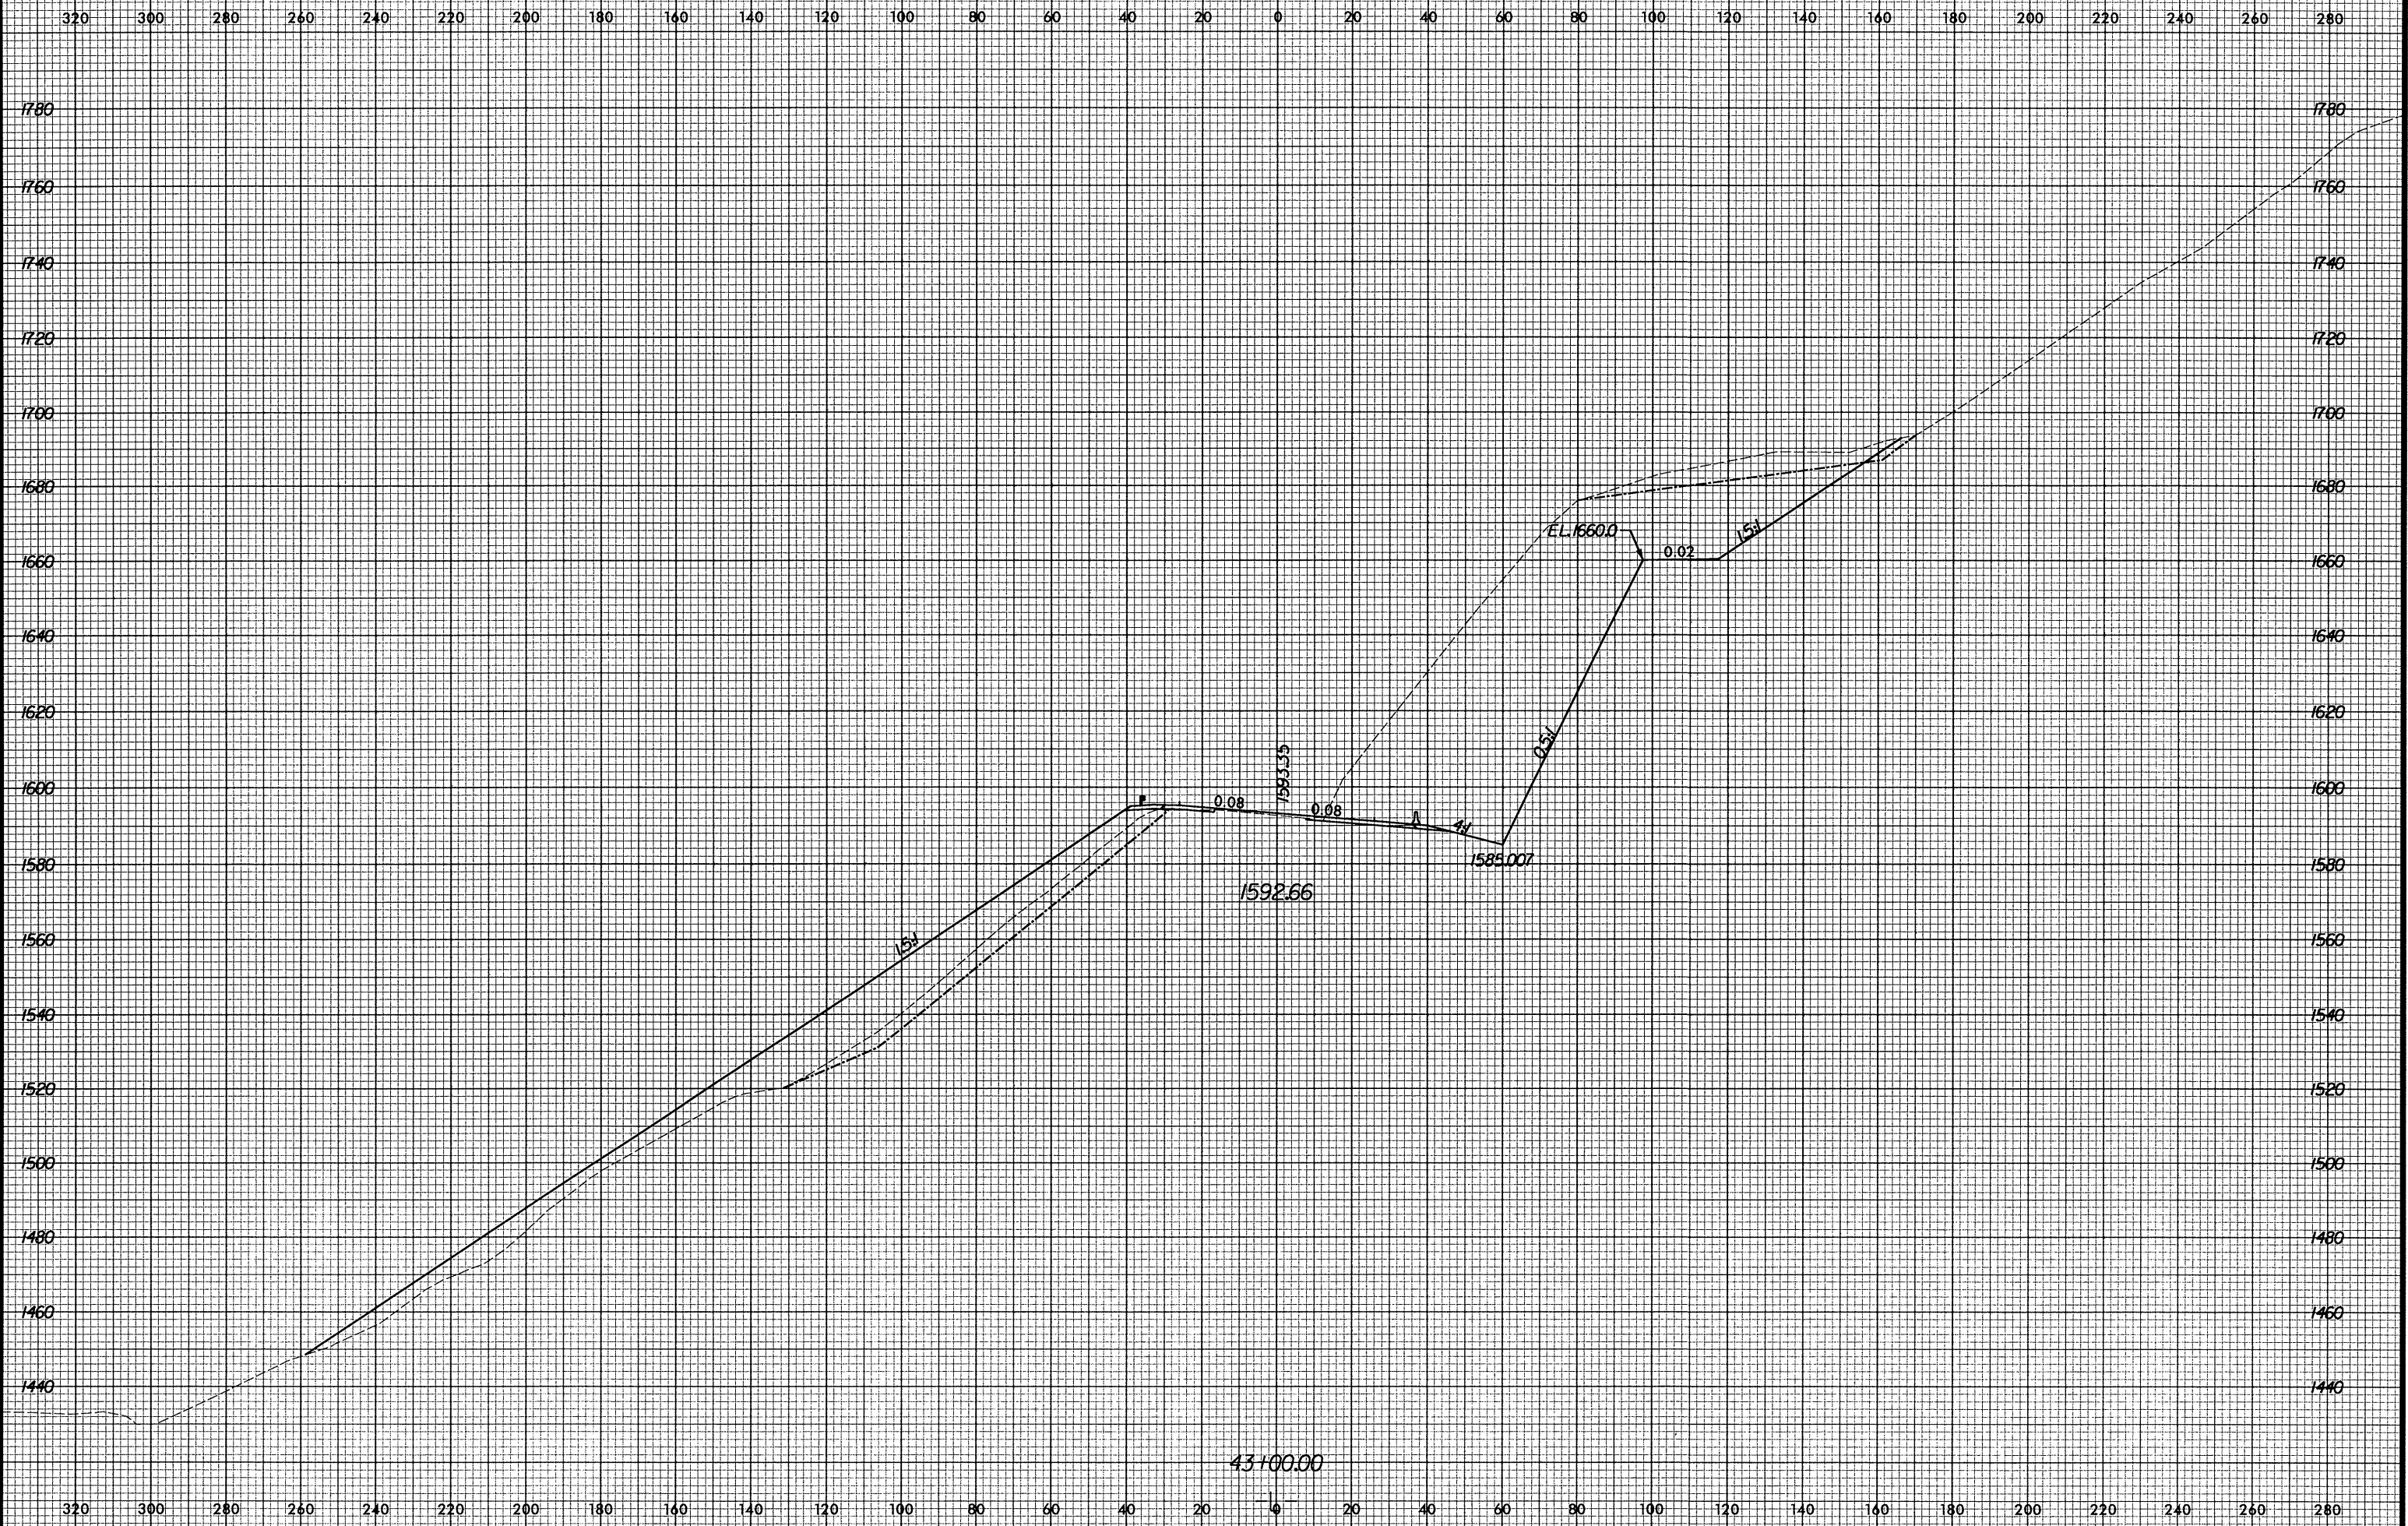

PROJ. REFERENCE NO.
R-2237B

SHEET NO.
X-59



10/29/2004 10:53:48 AM R:\R-2237B\ksc\40004300.xpl