
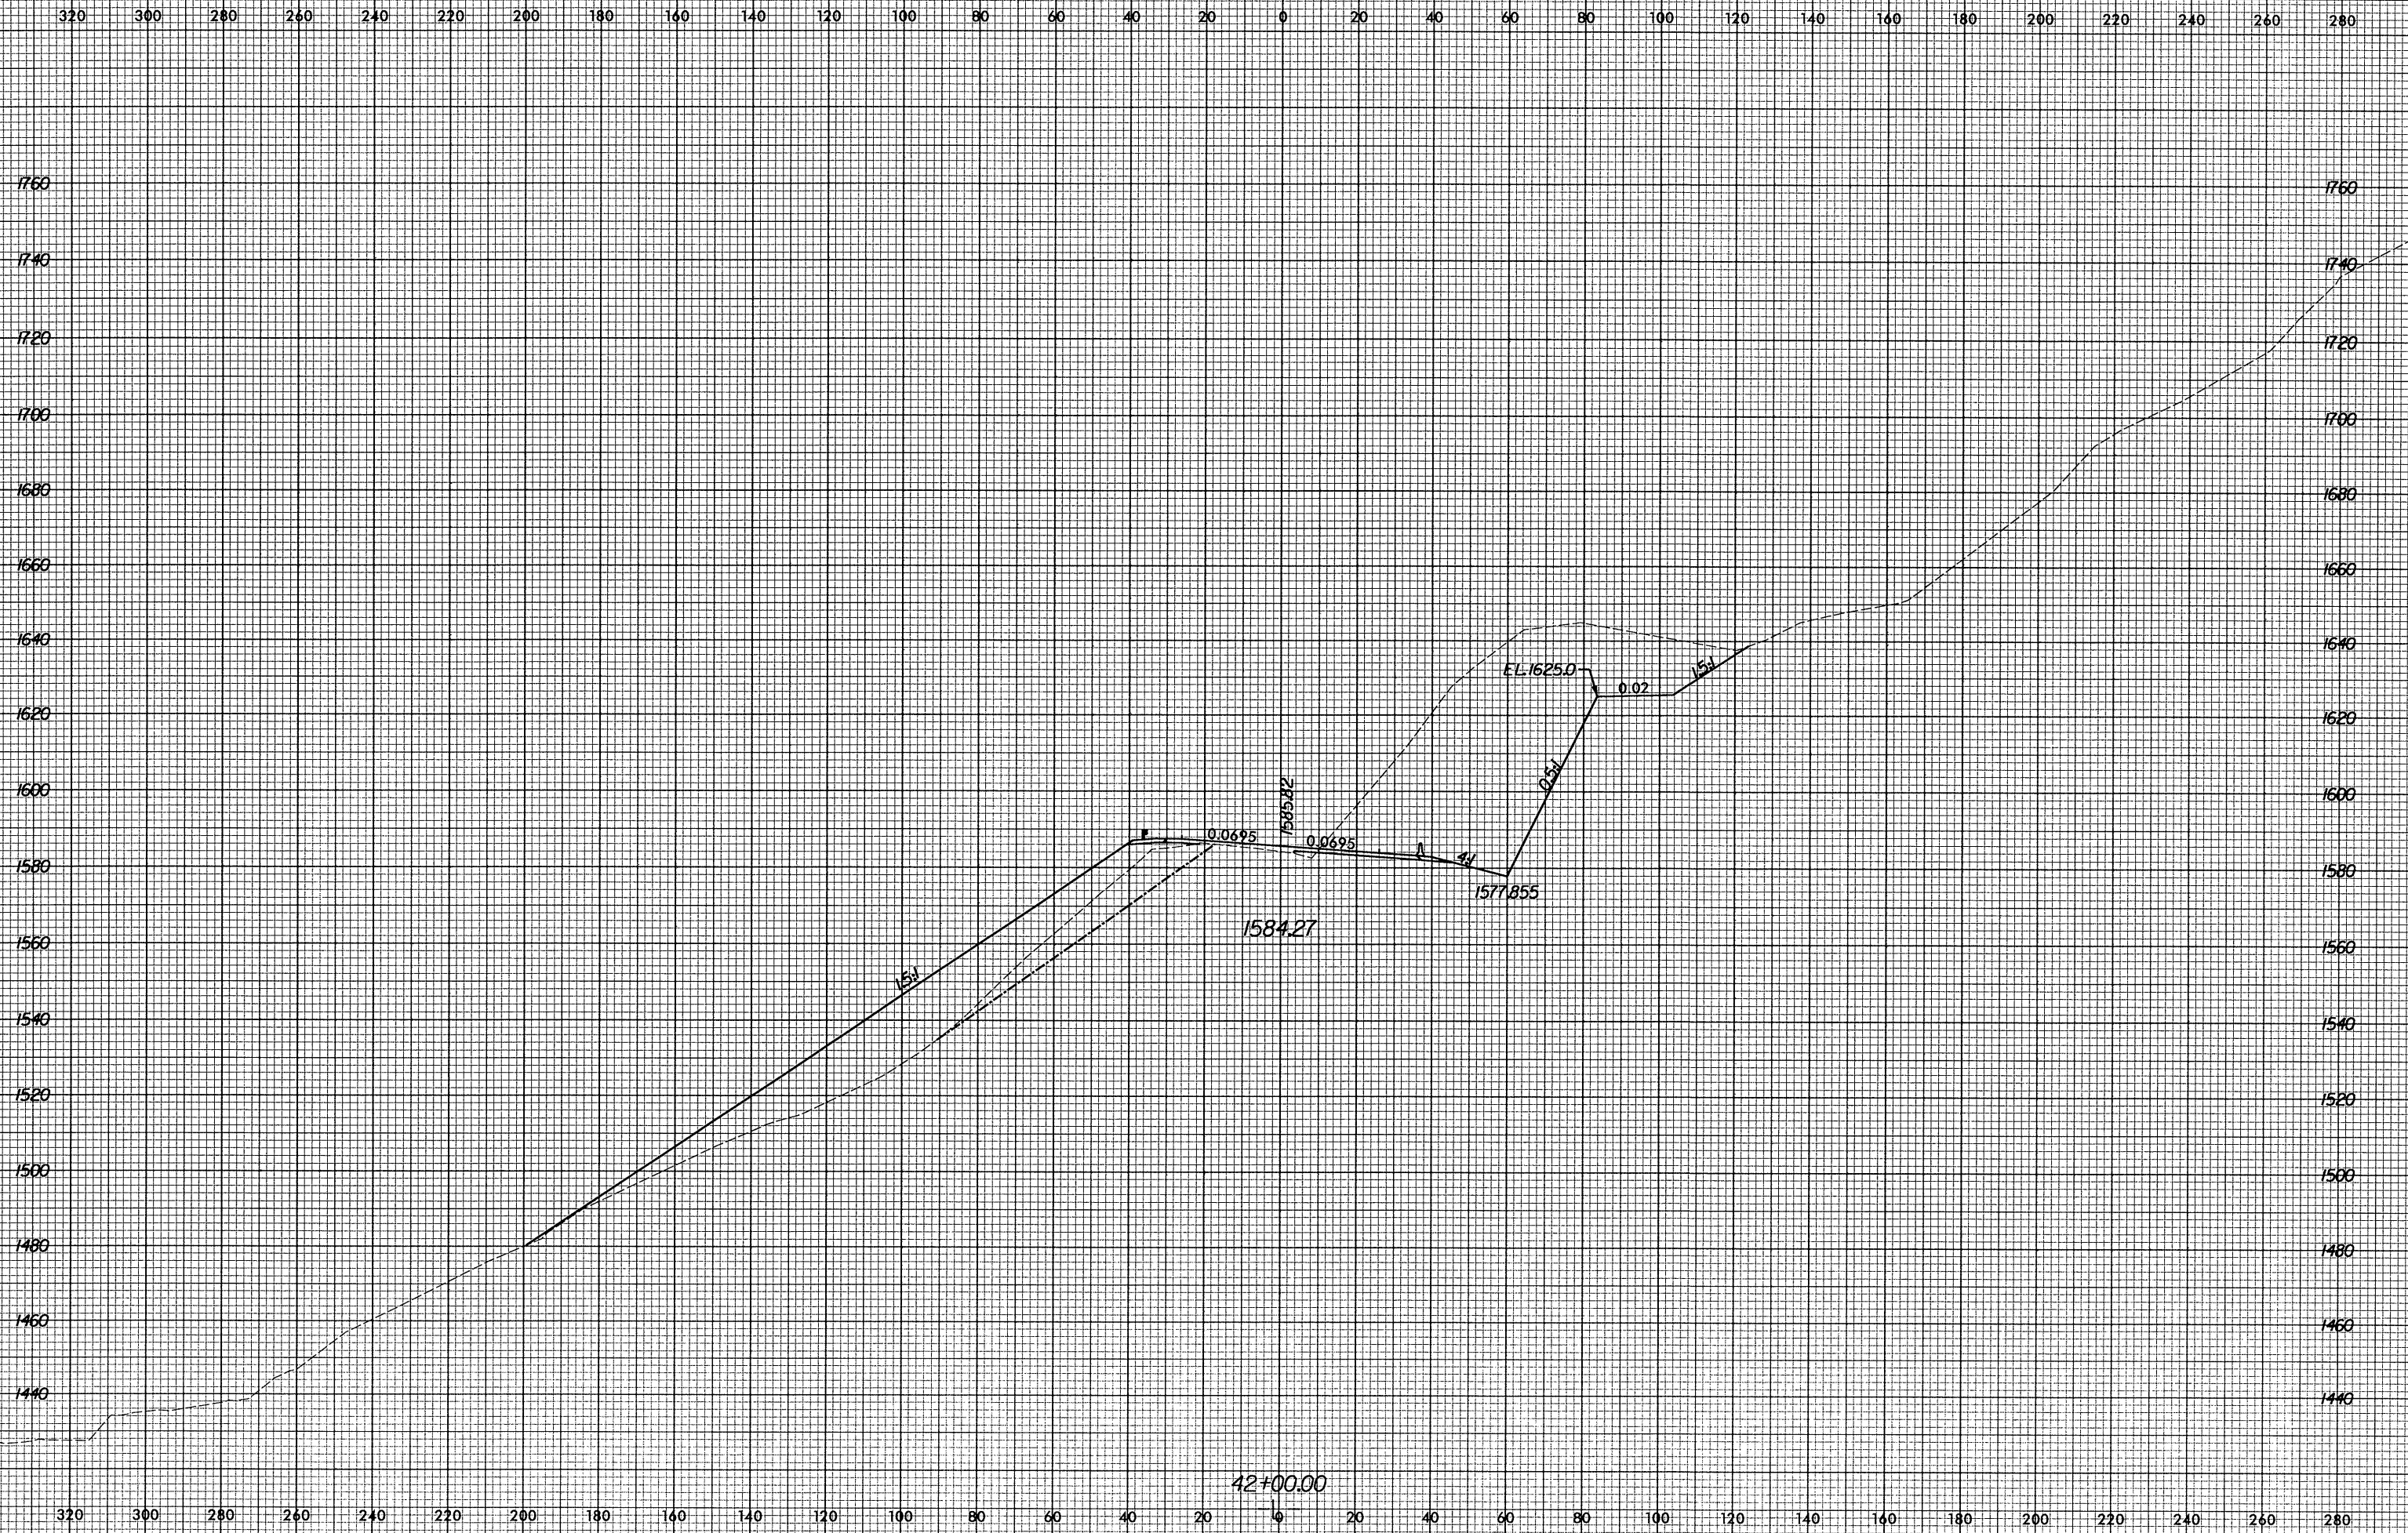


8/23/99

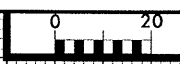

10/28/2004 10:53:48 AM R:\R2237B\XSC\4000\3000.xpl