


8/23/99

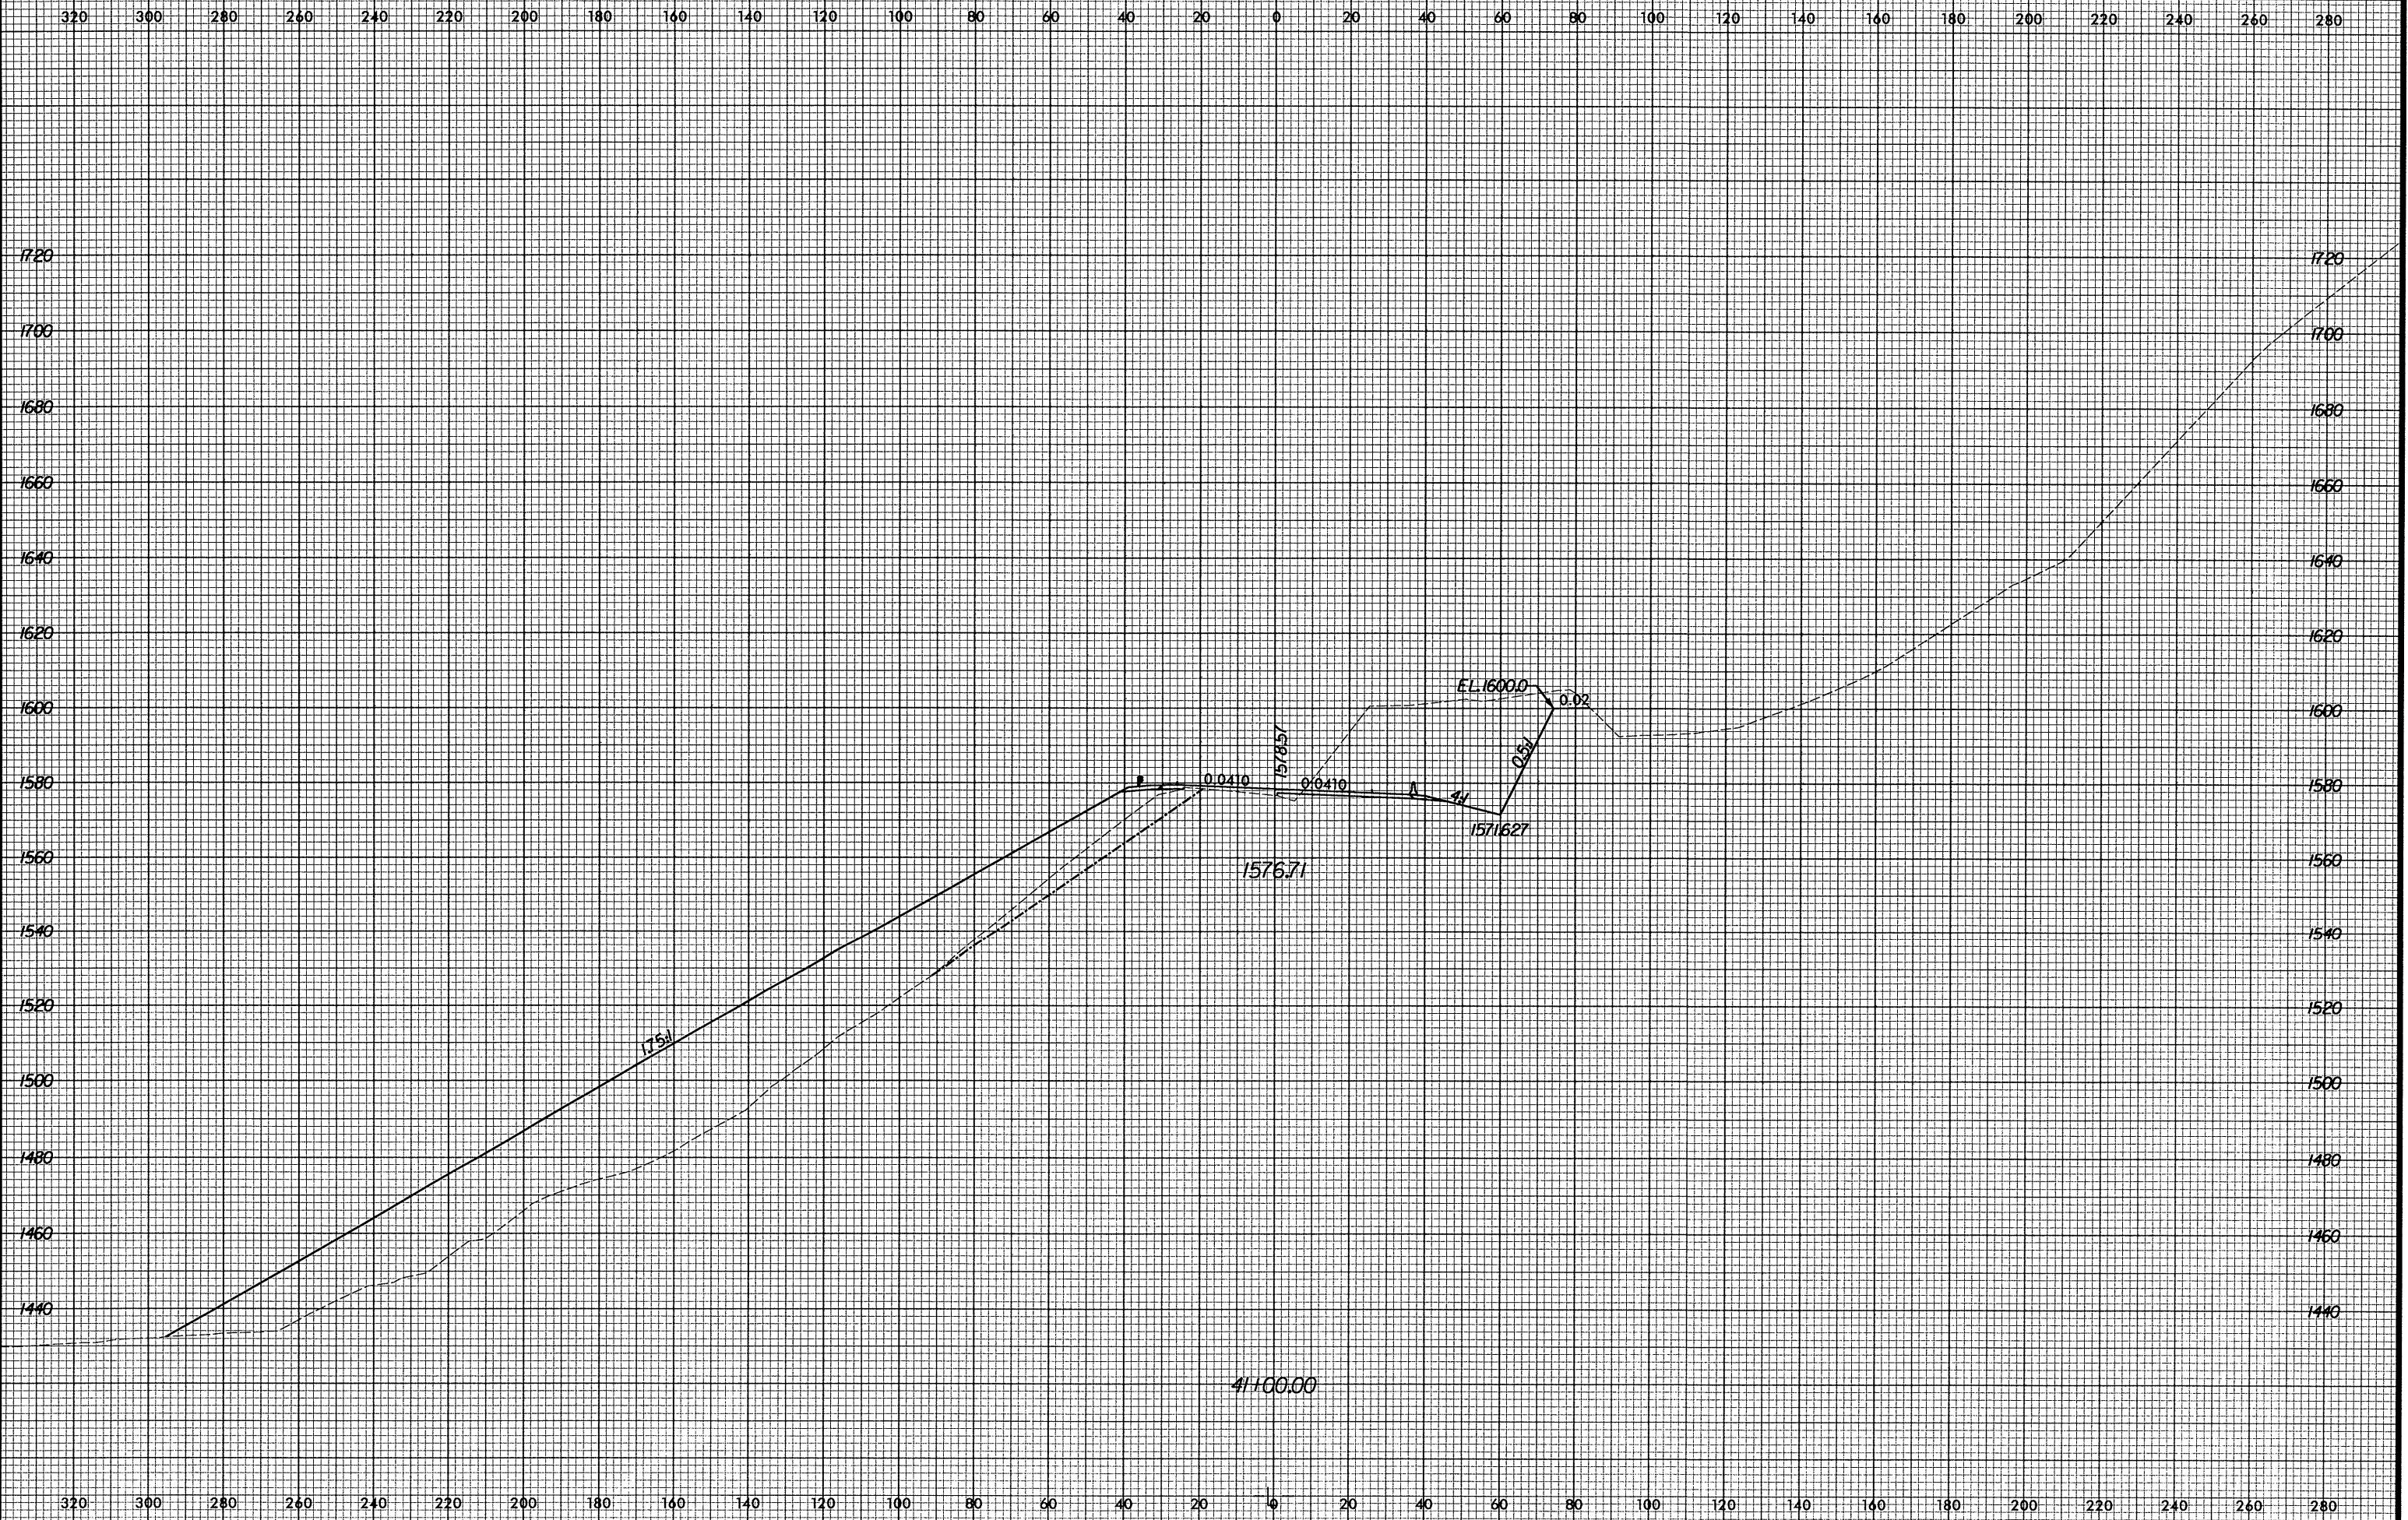

10/29/2004 10:53:48 AM R:\R2237B\case\40004300.dwg