


8/23/99



PROJ. REFERENCE NO.
R-2237B

SHEET NO.
X-49

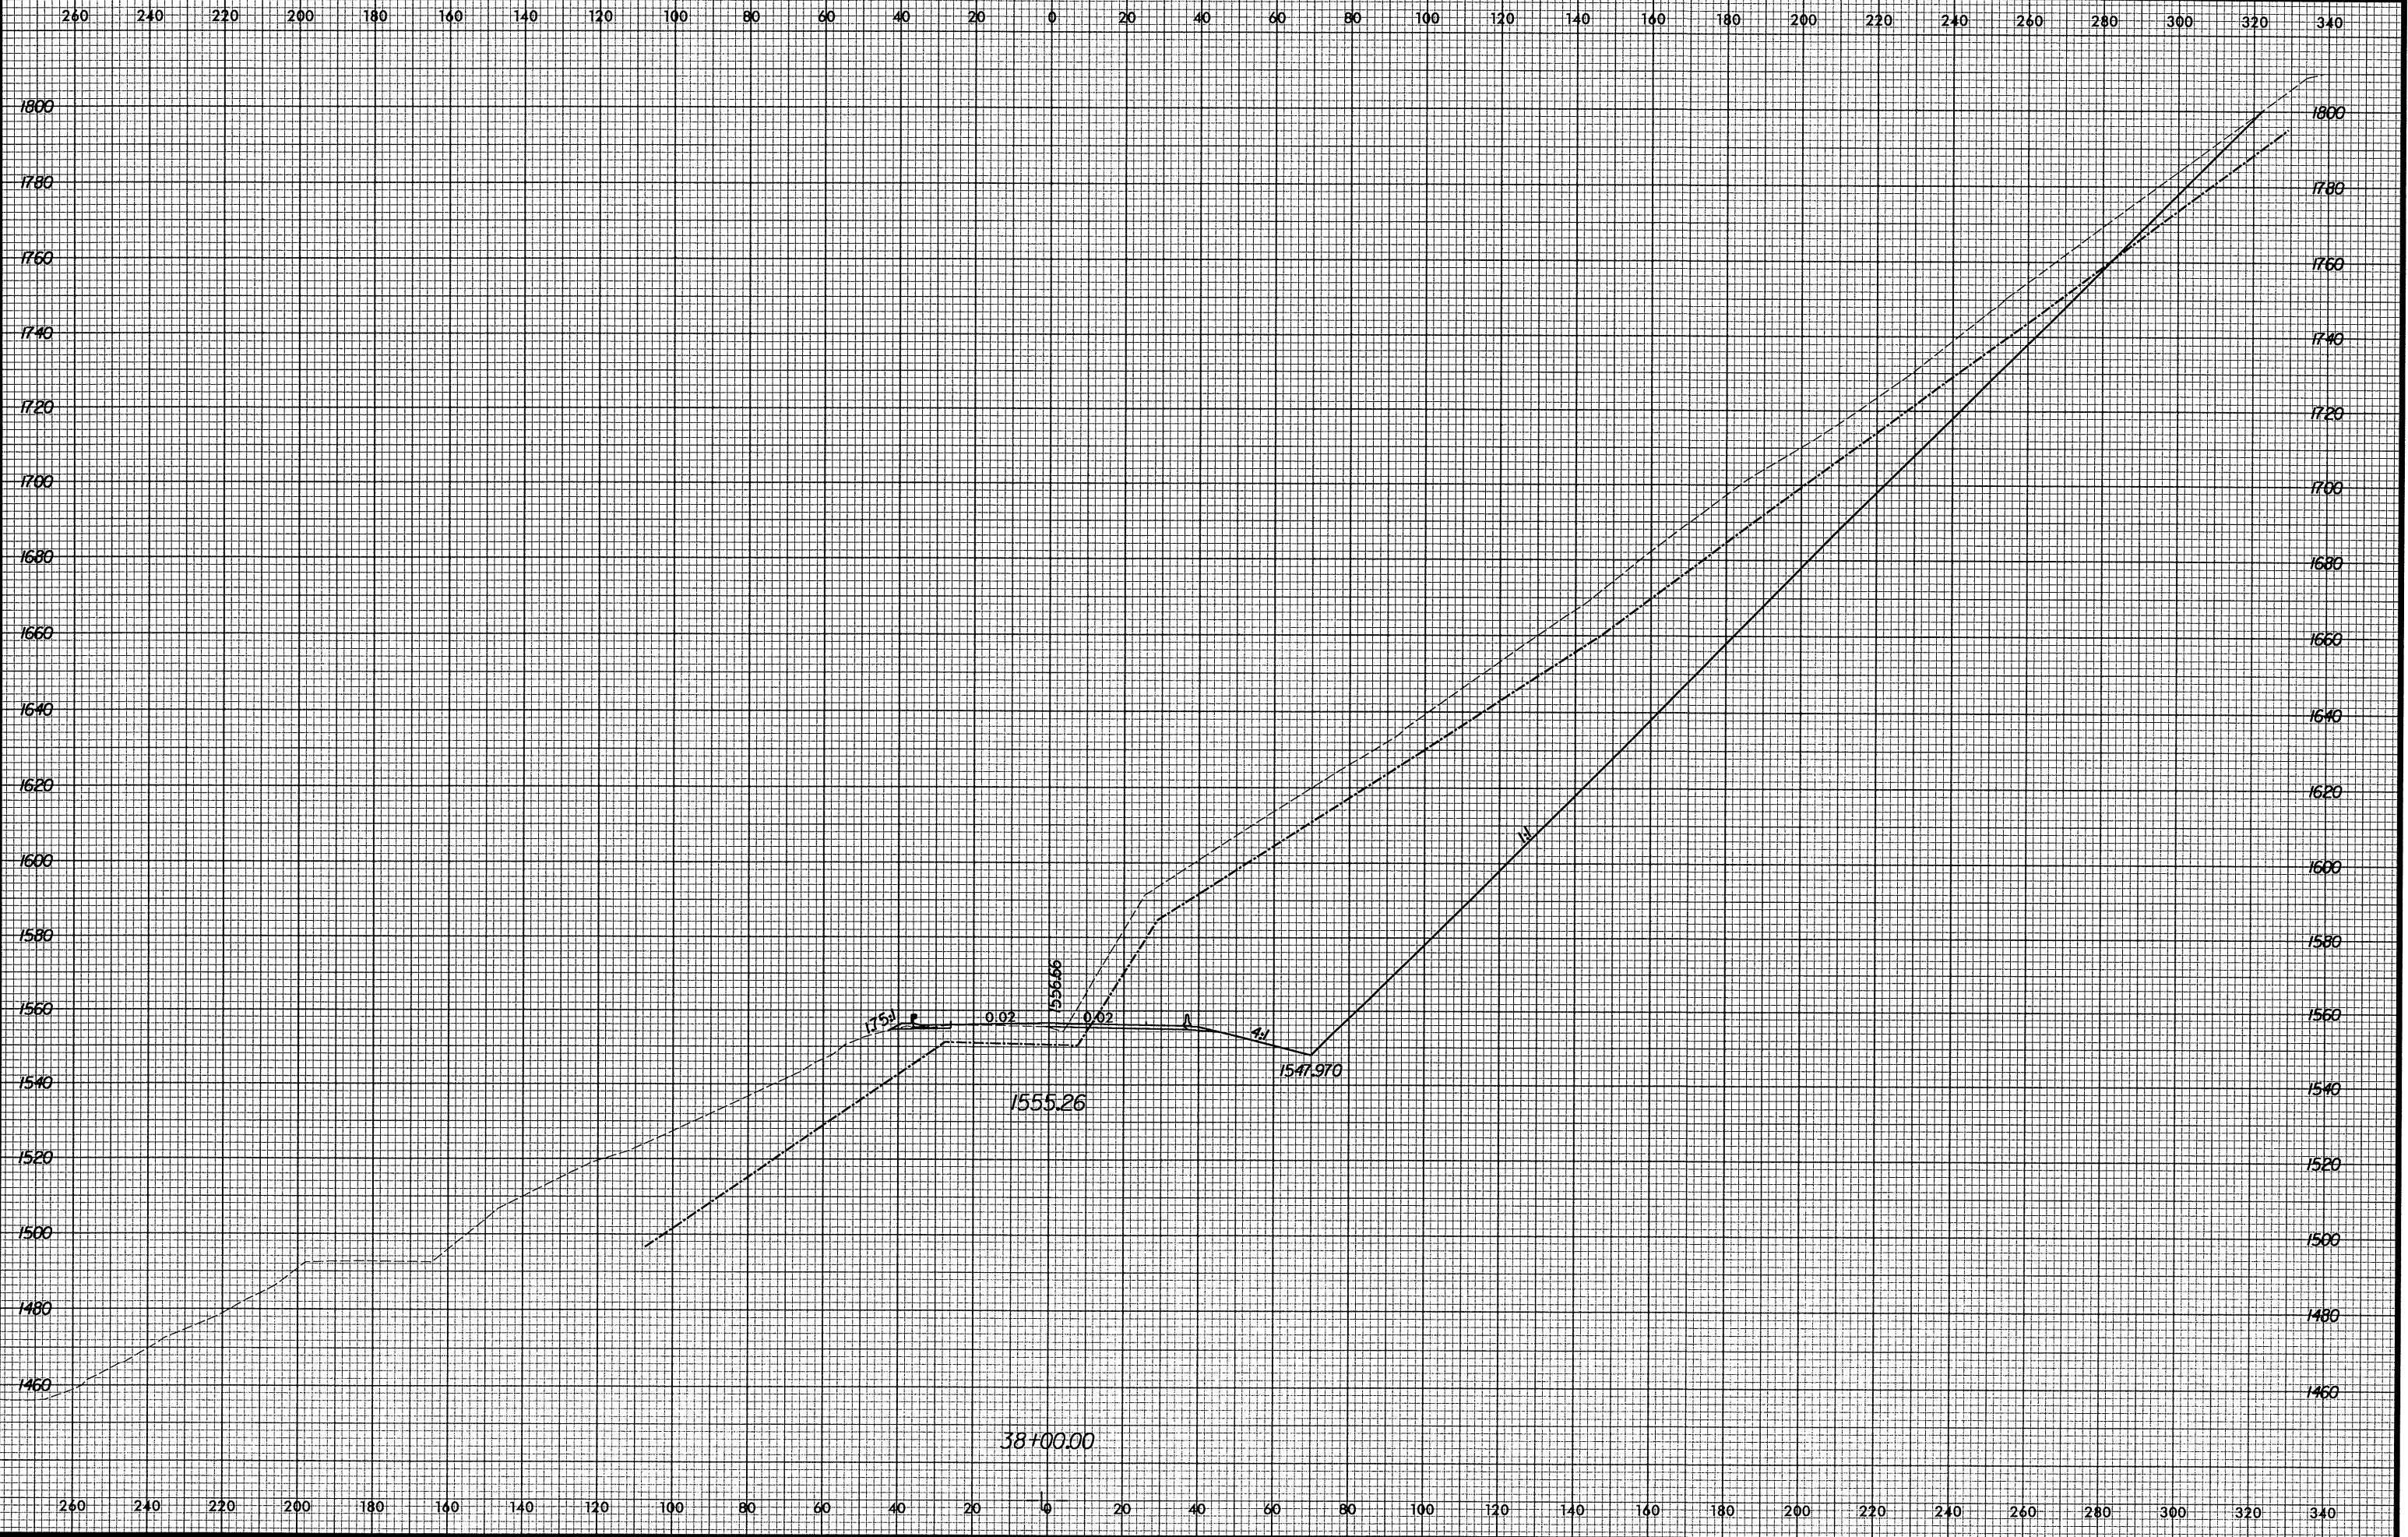

10/29/2004
11:09:52 AM
R:\R2237B\X-49\38003950.dwg