


8/23/99

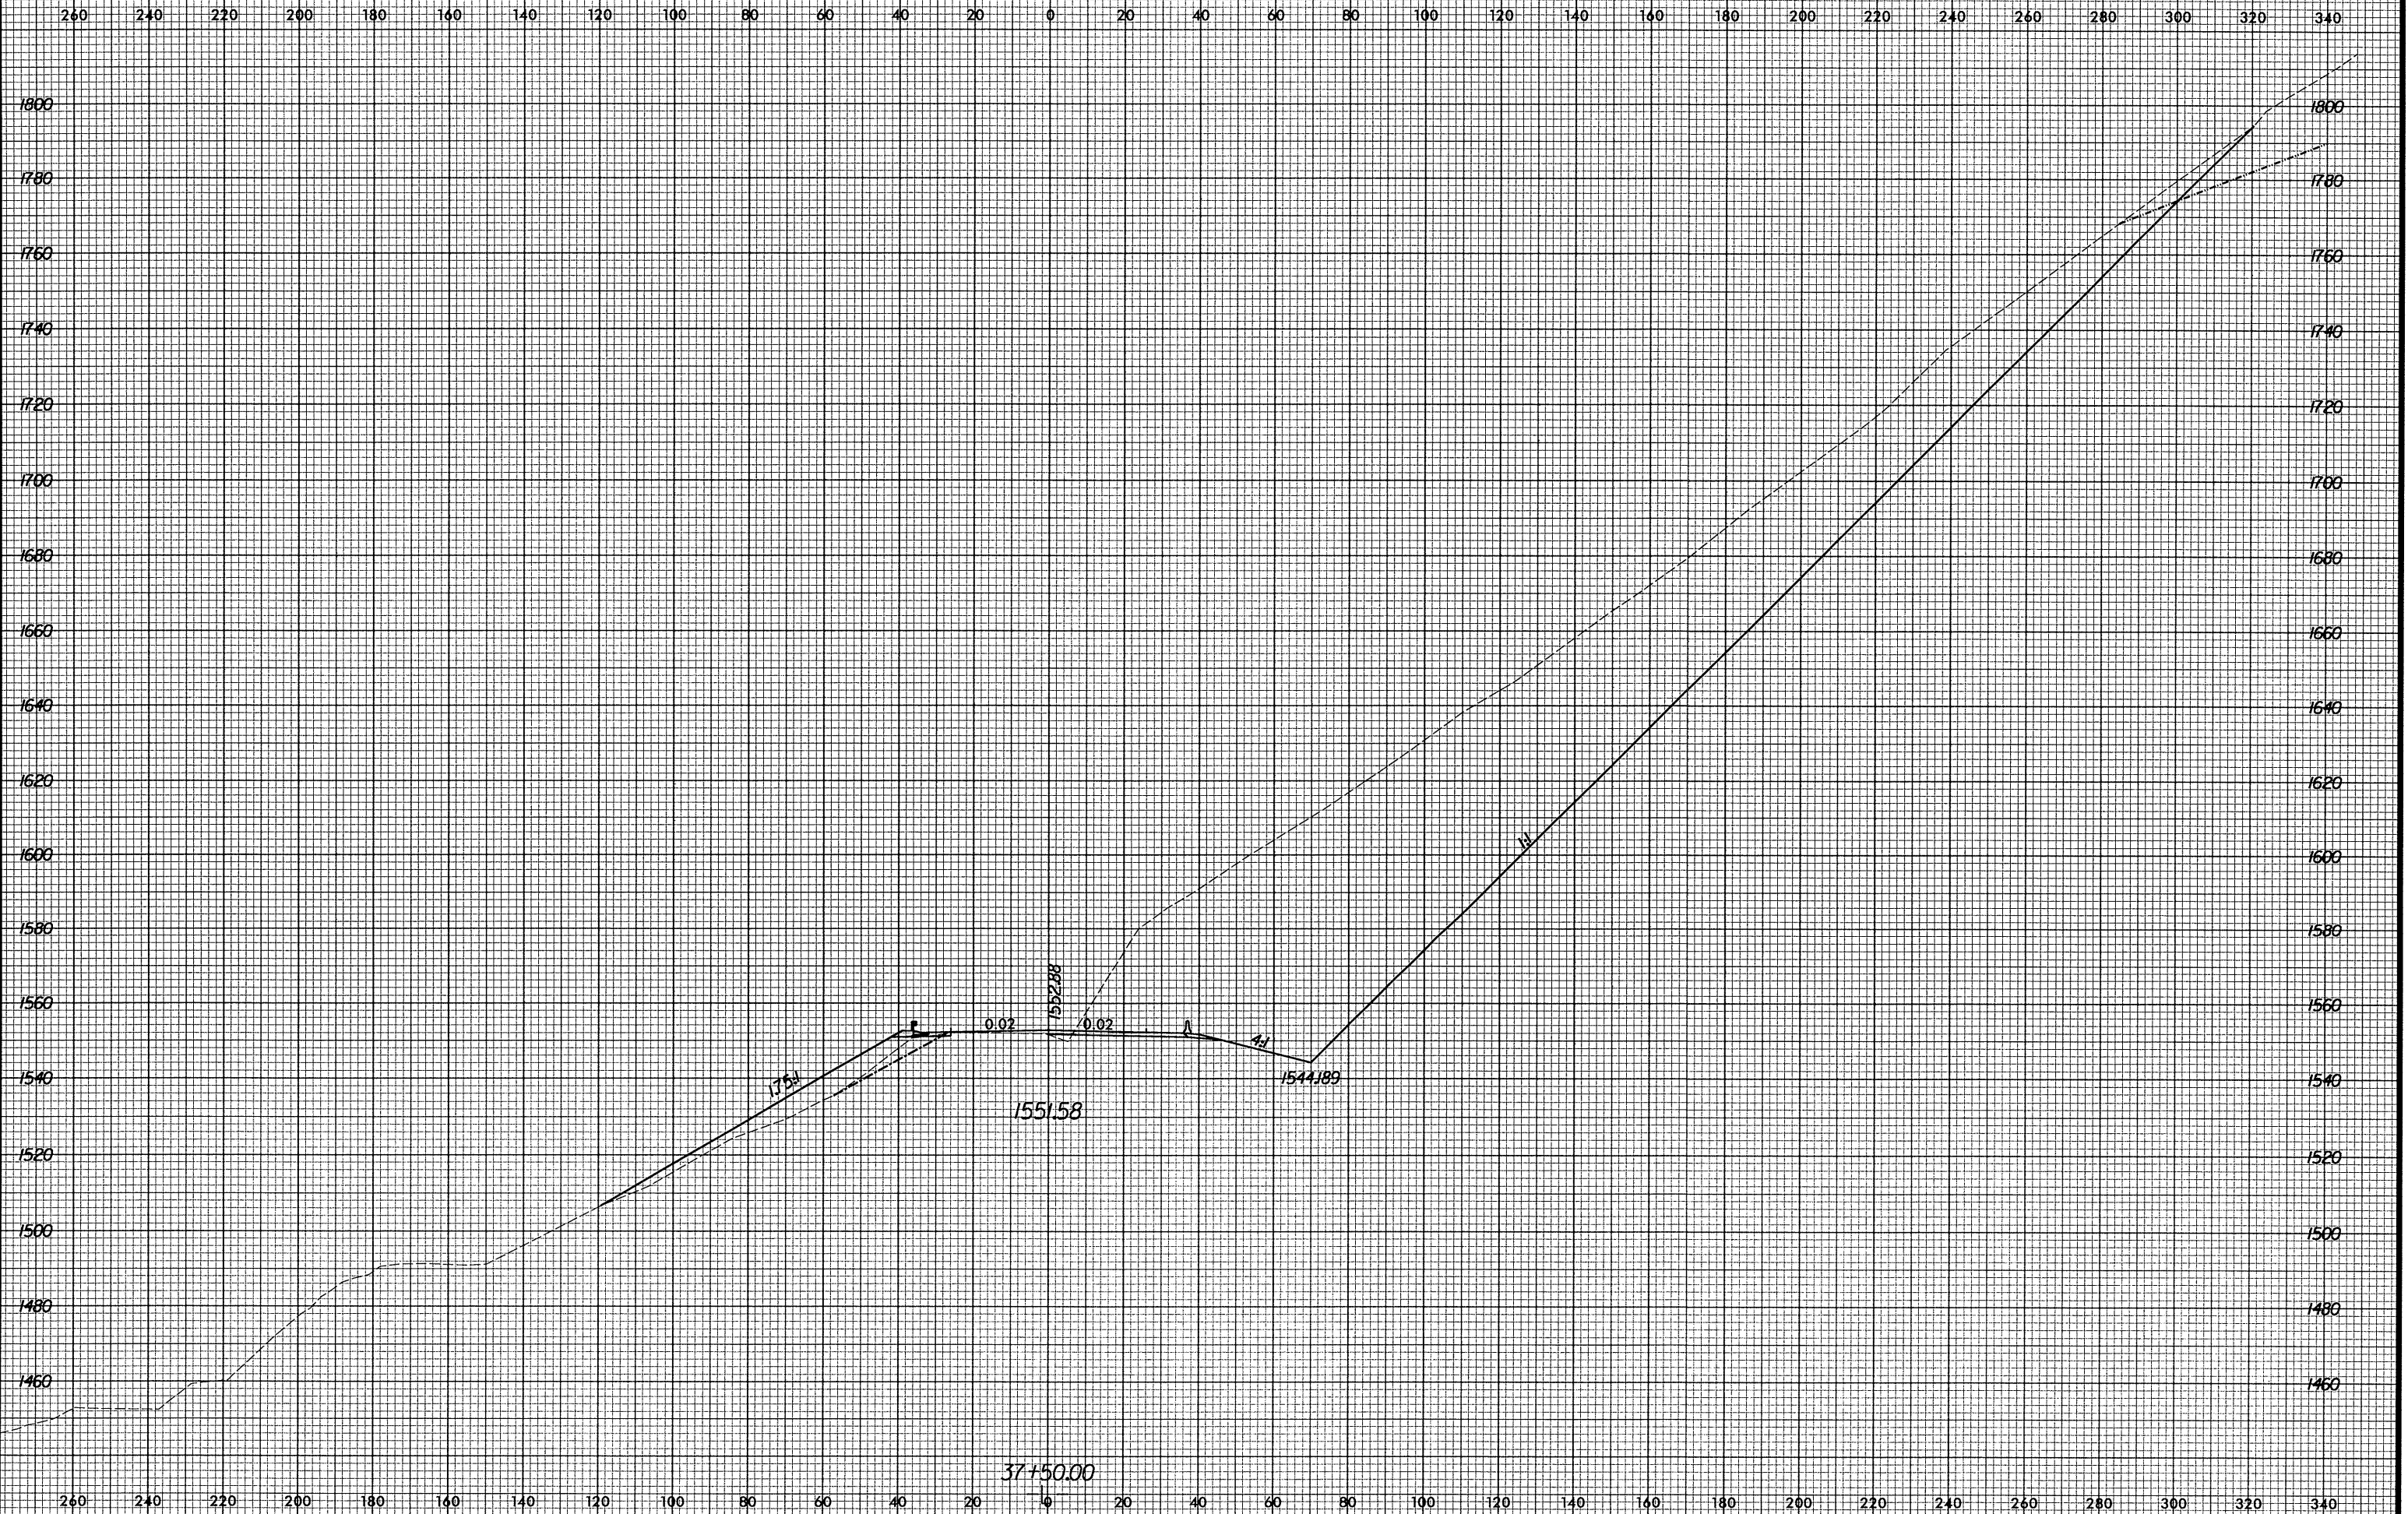

10/29/2004 11:00:37 AM R:\2237B\krs\30003550.dwg