


8/23/99

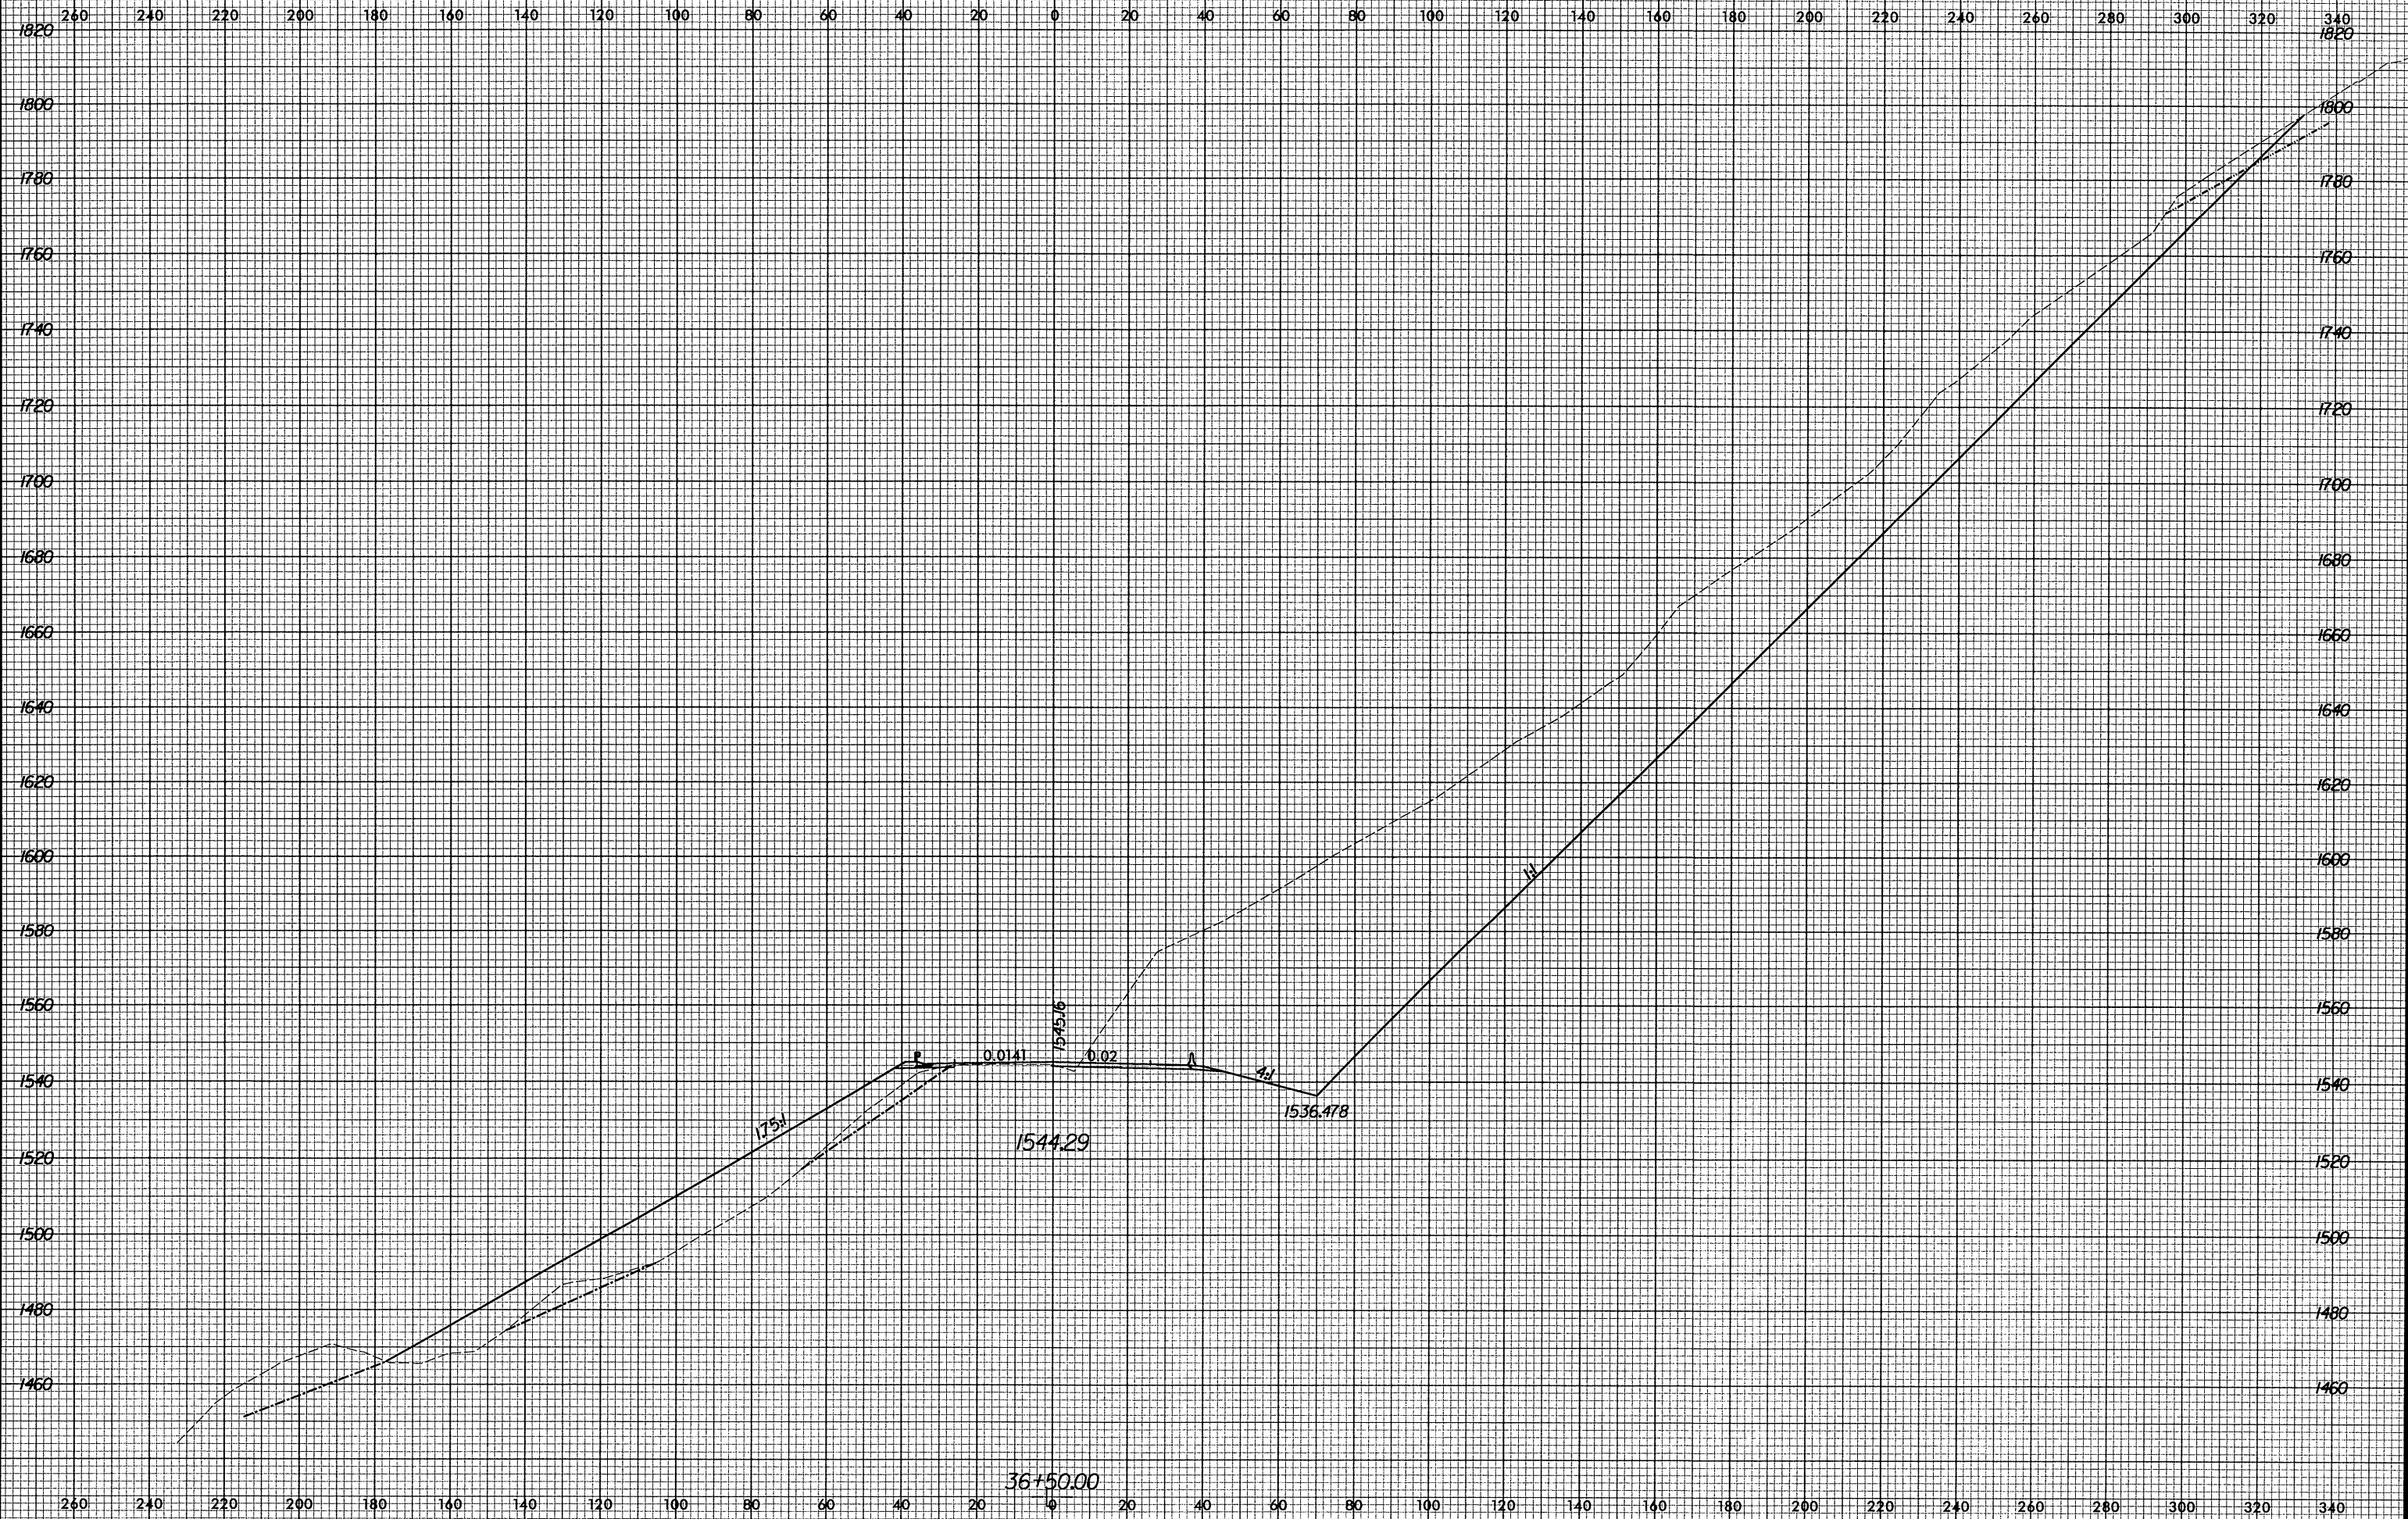

10/29/2004 11:00:27 AM R:\2237B\30003950.xpl