


8/23/99

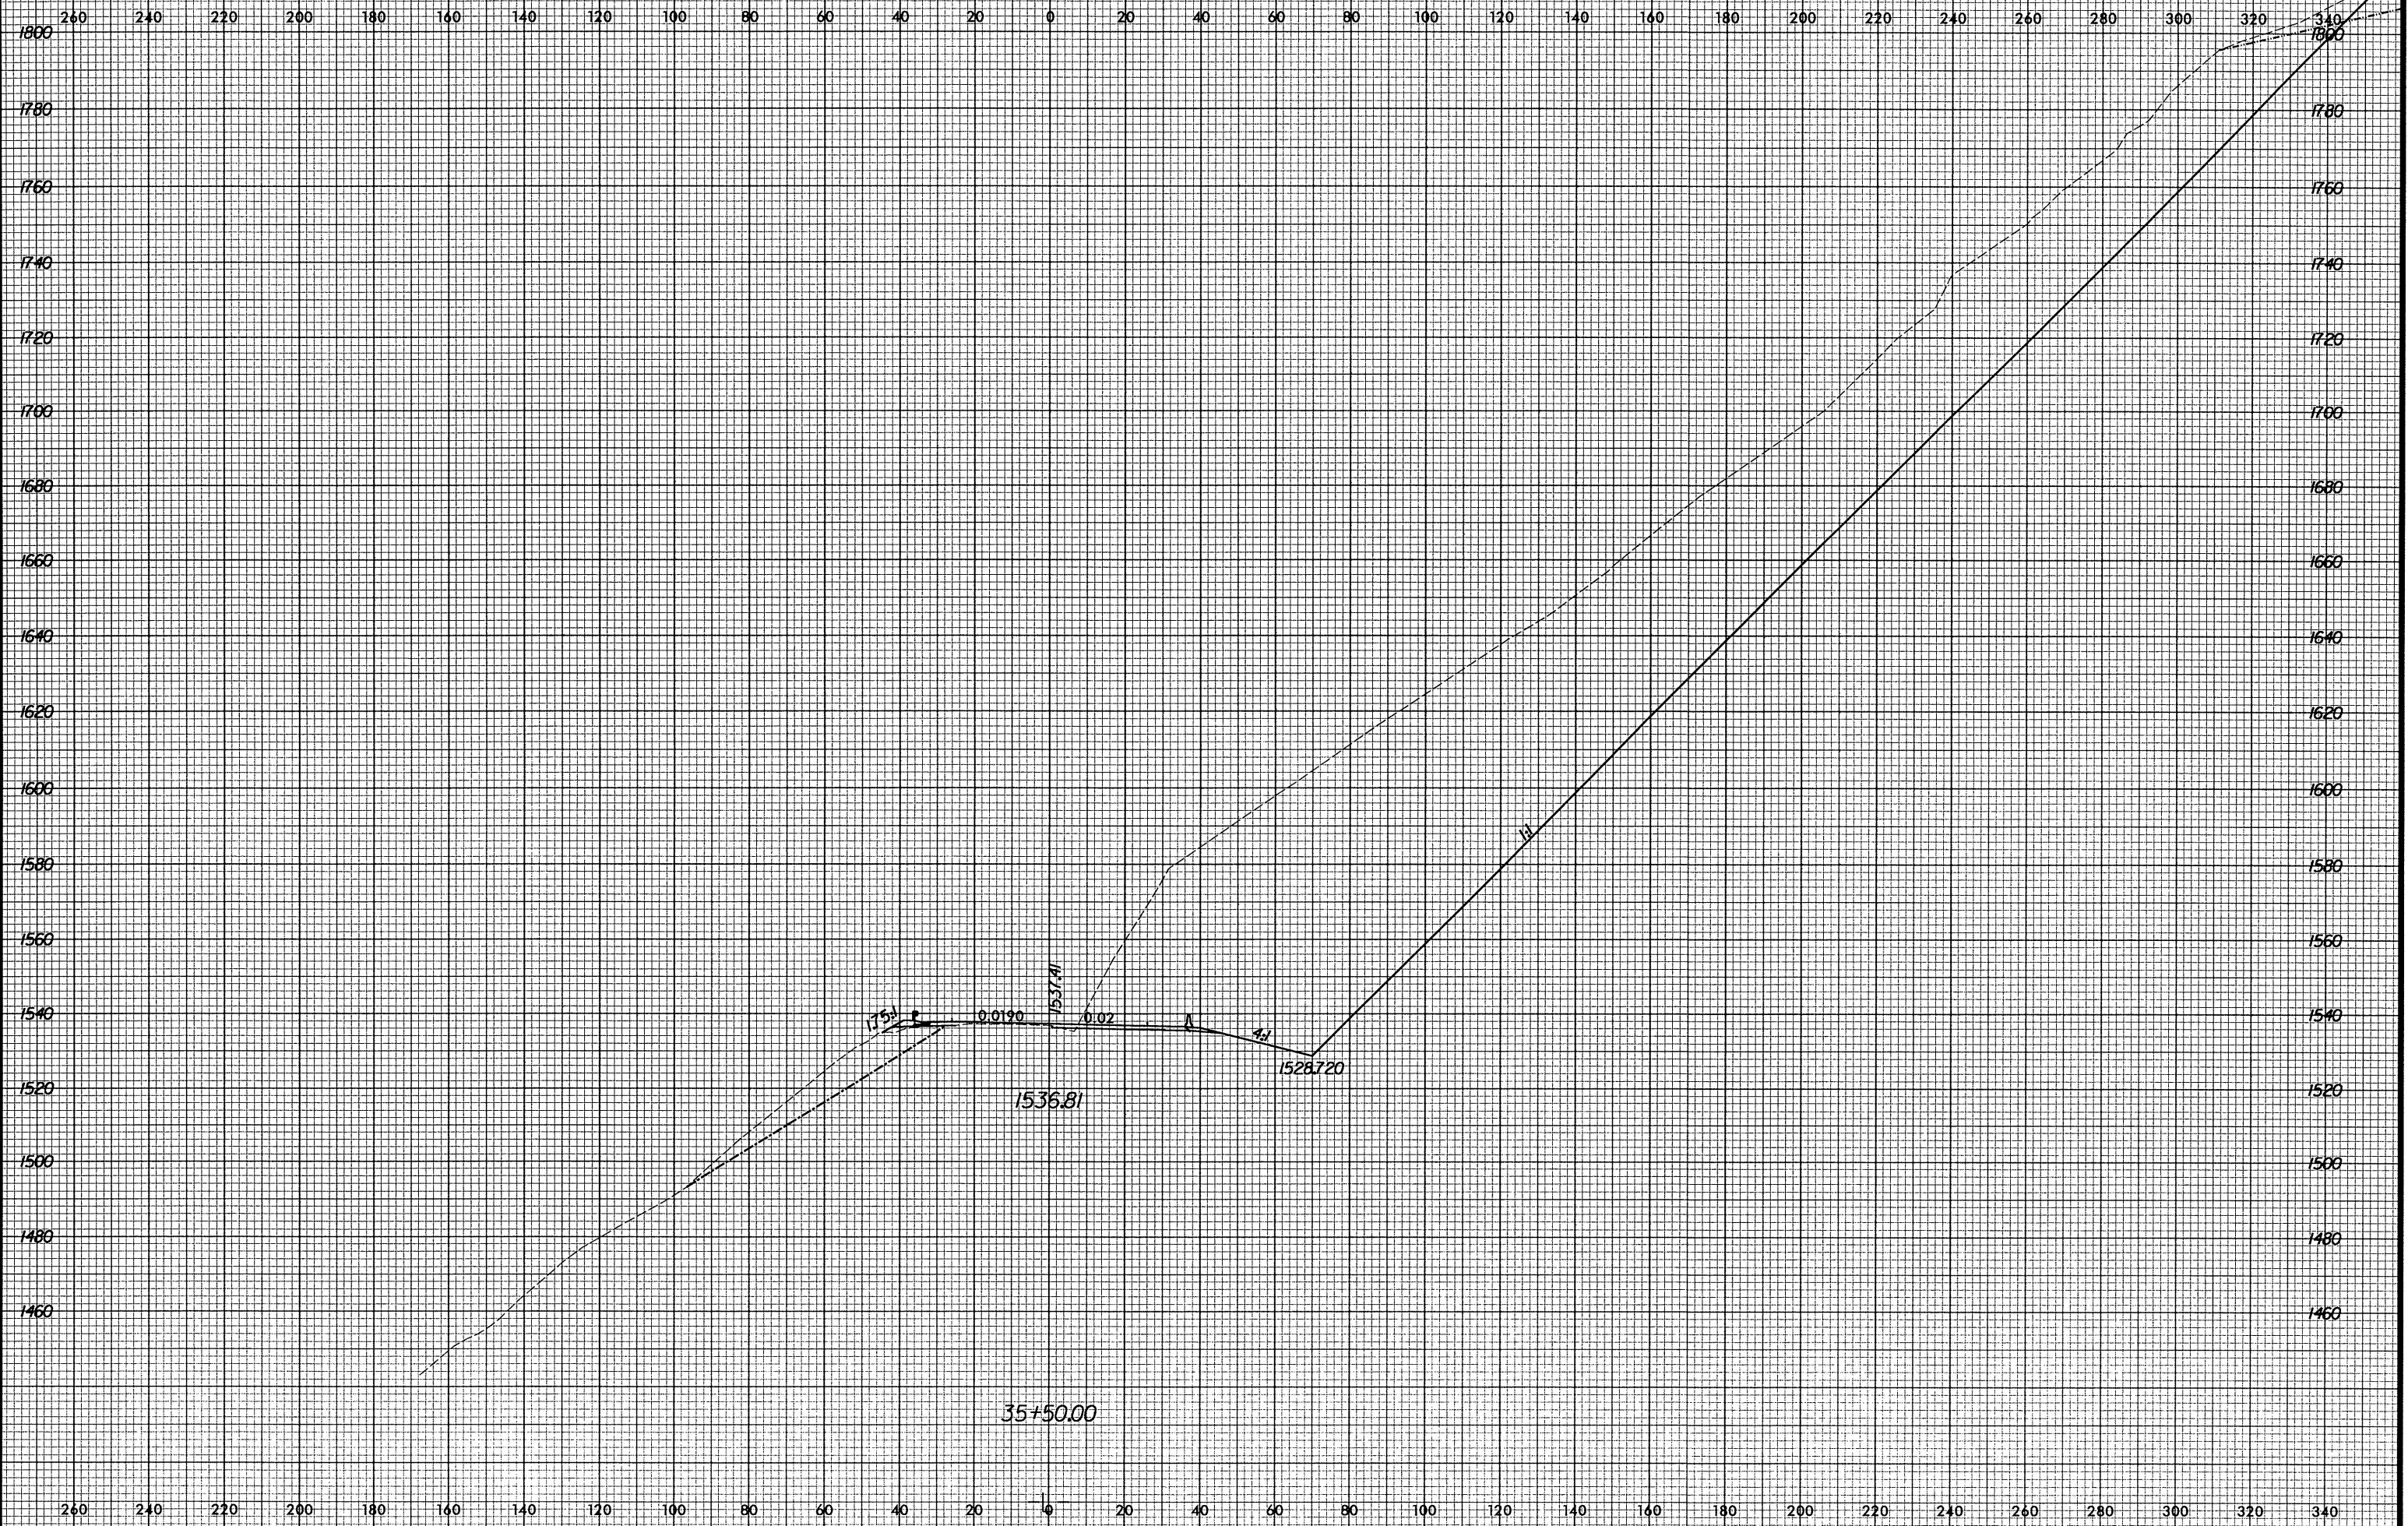

10/29/2004 11:09:27 AM H:\2237B\30003950.xpl