



8/23/99

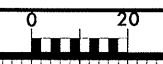

PROJ. REFERENCE NO.	SHEET NO.
R-2237B	X-43

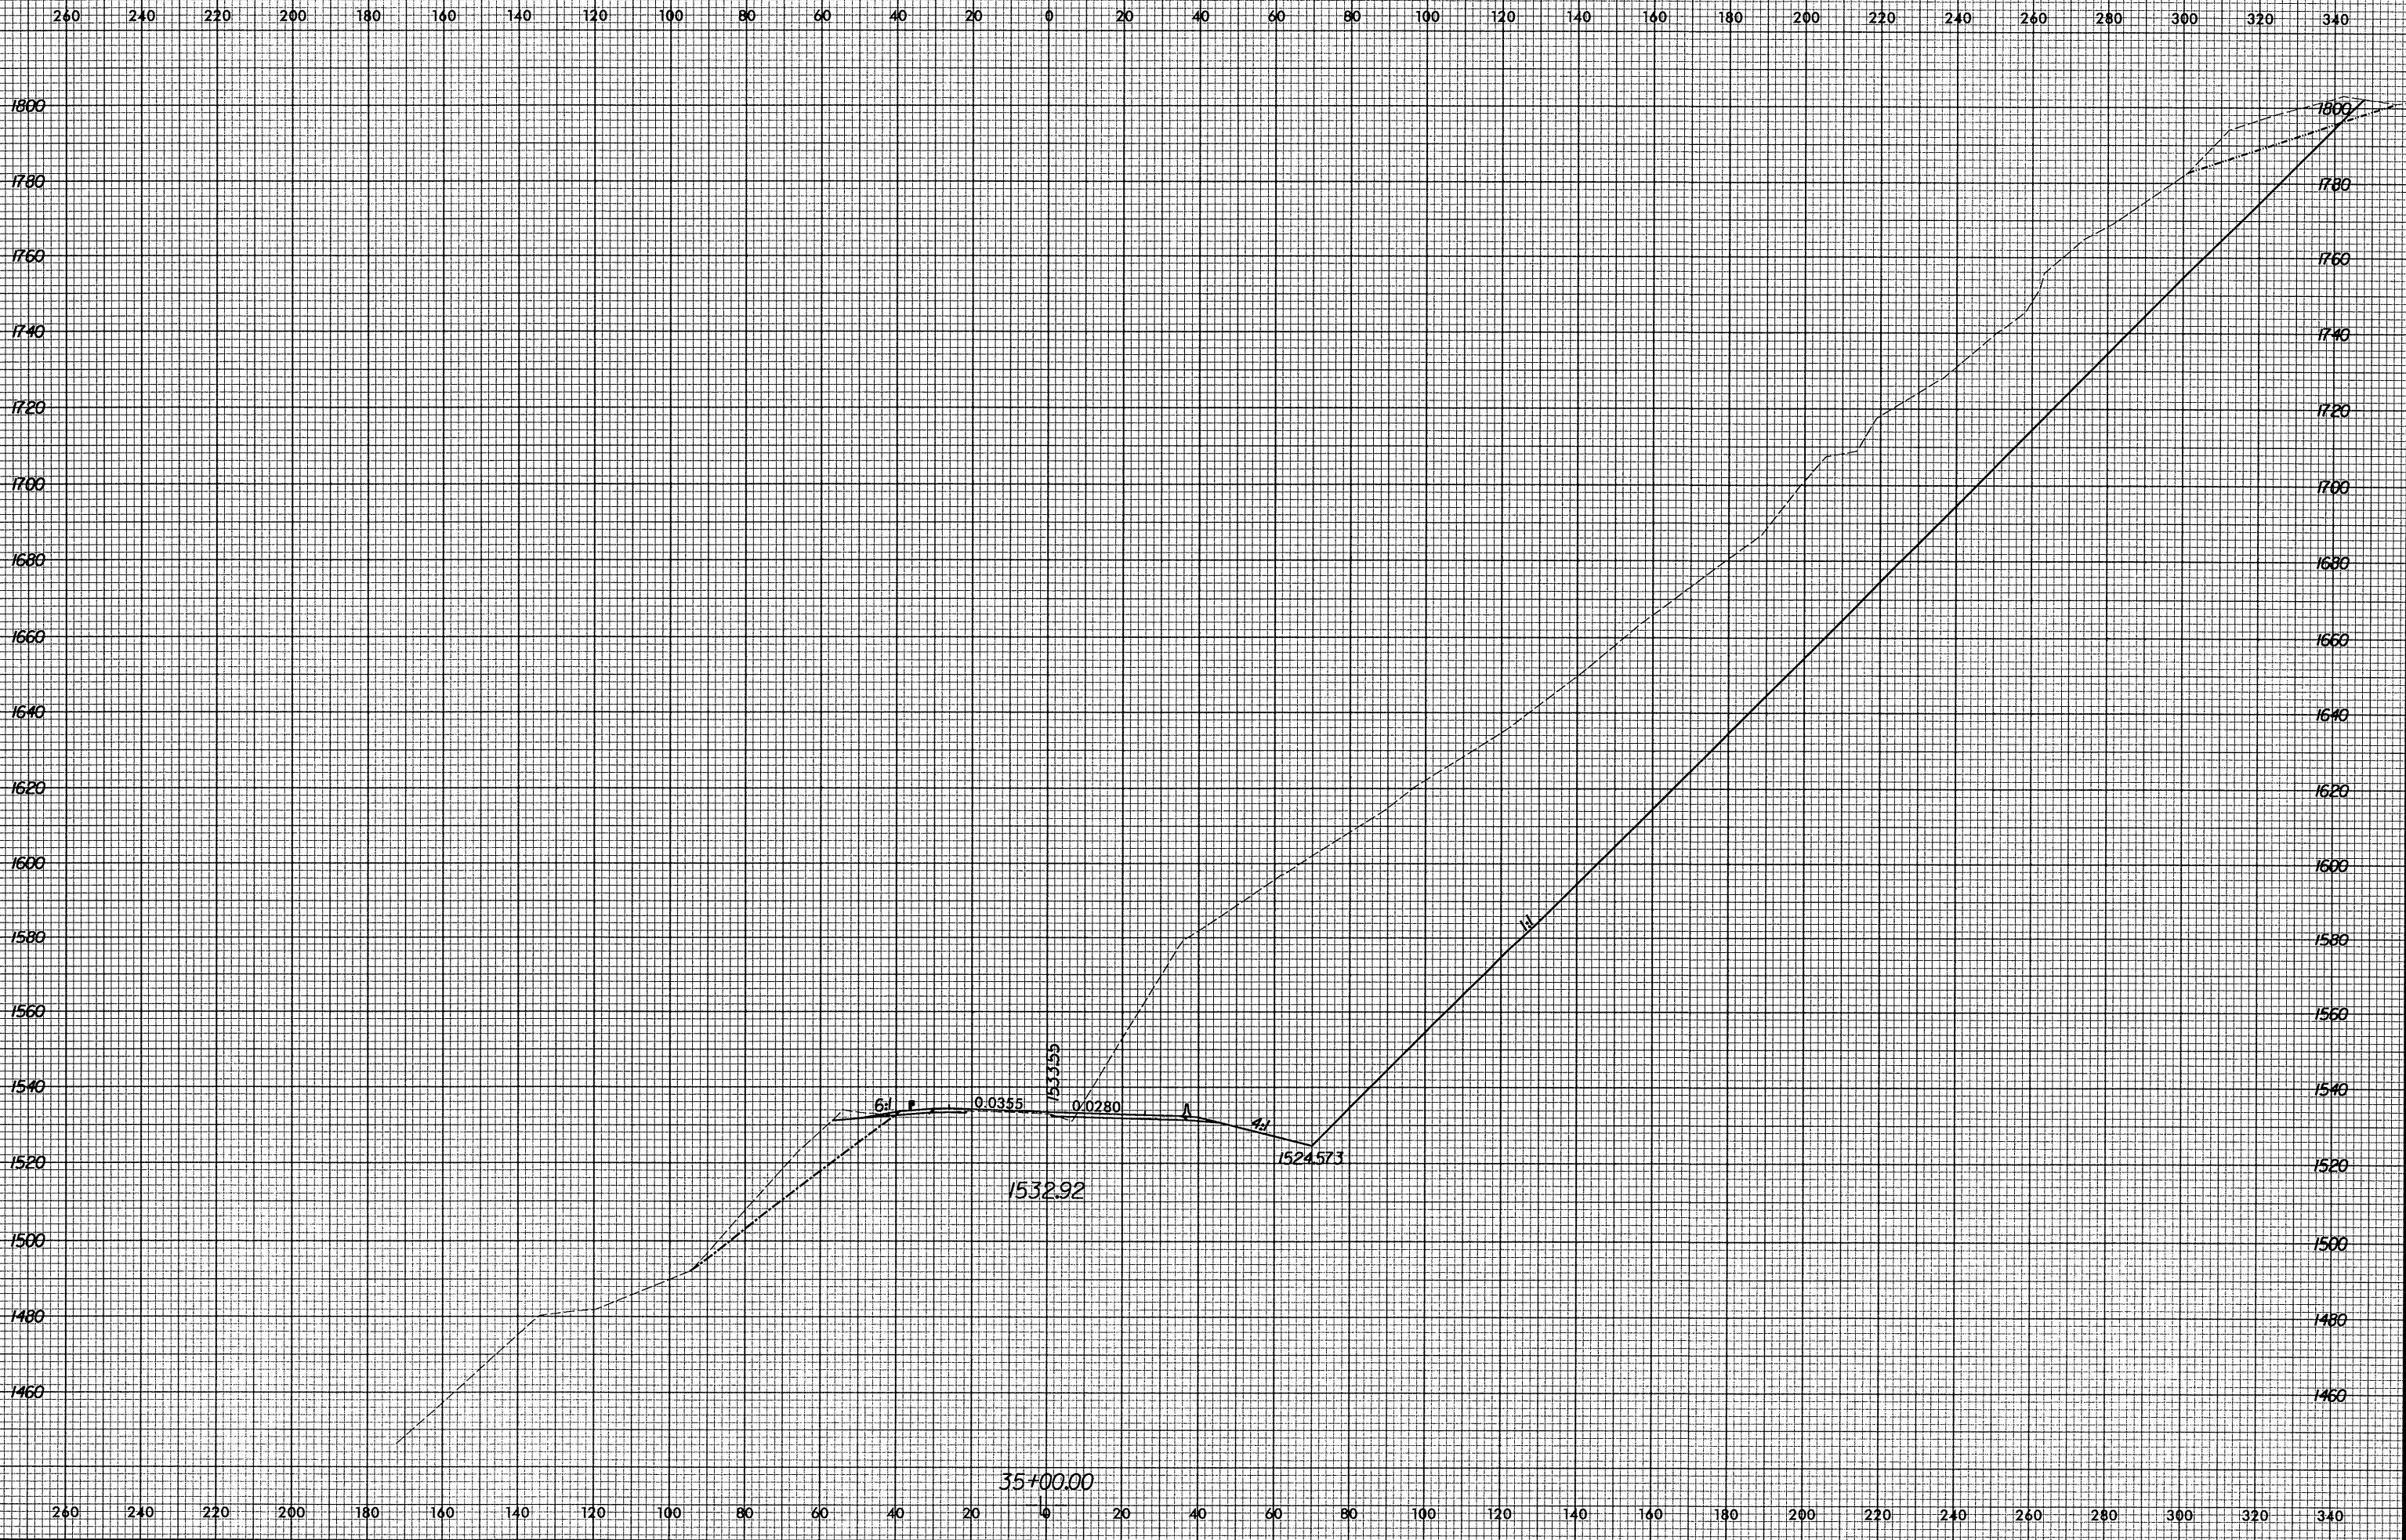

10/29/2004 11:00:57 AM  
 H:\2237B\30003950.sp1