



8/23/99

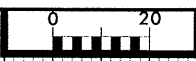

PROJ. REFERENCE NO.
R-2237B

SHEET NO.
X-42

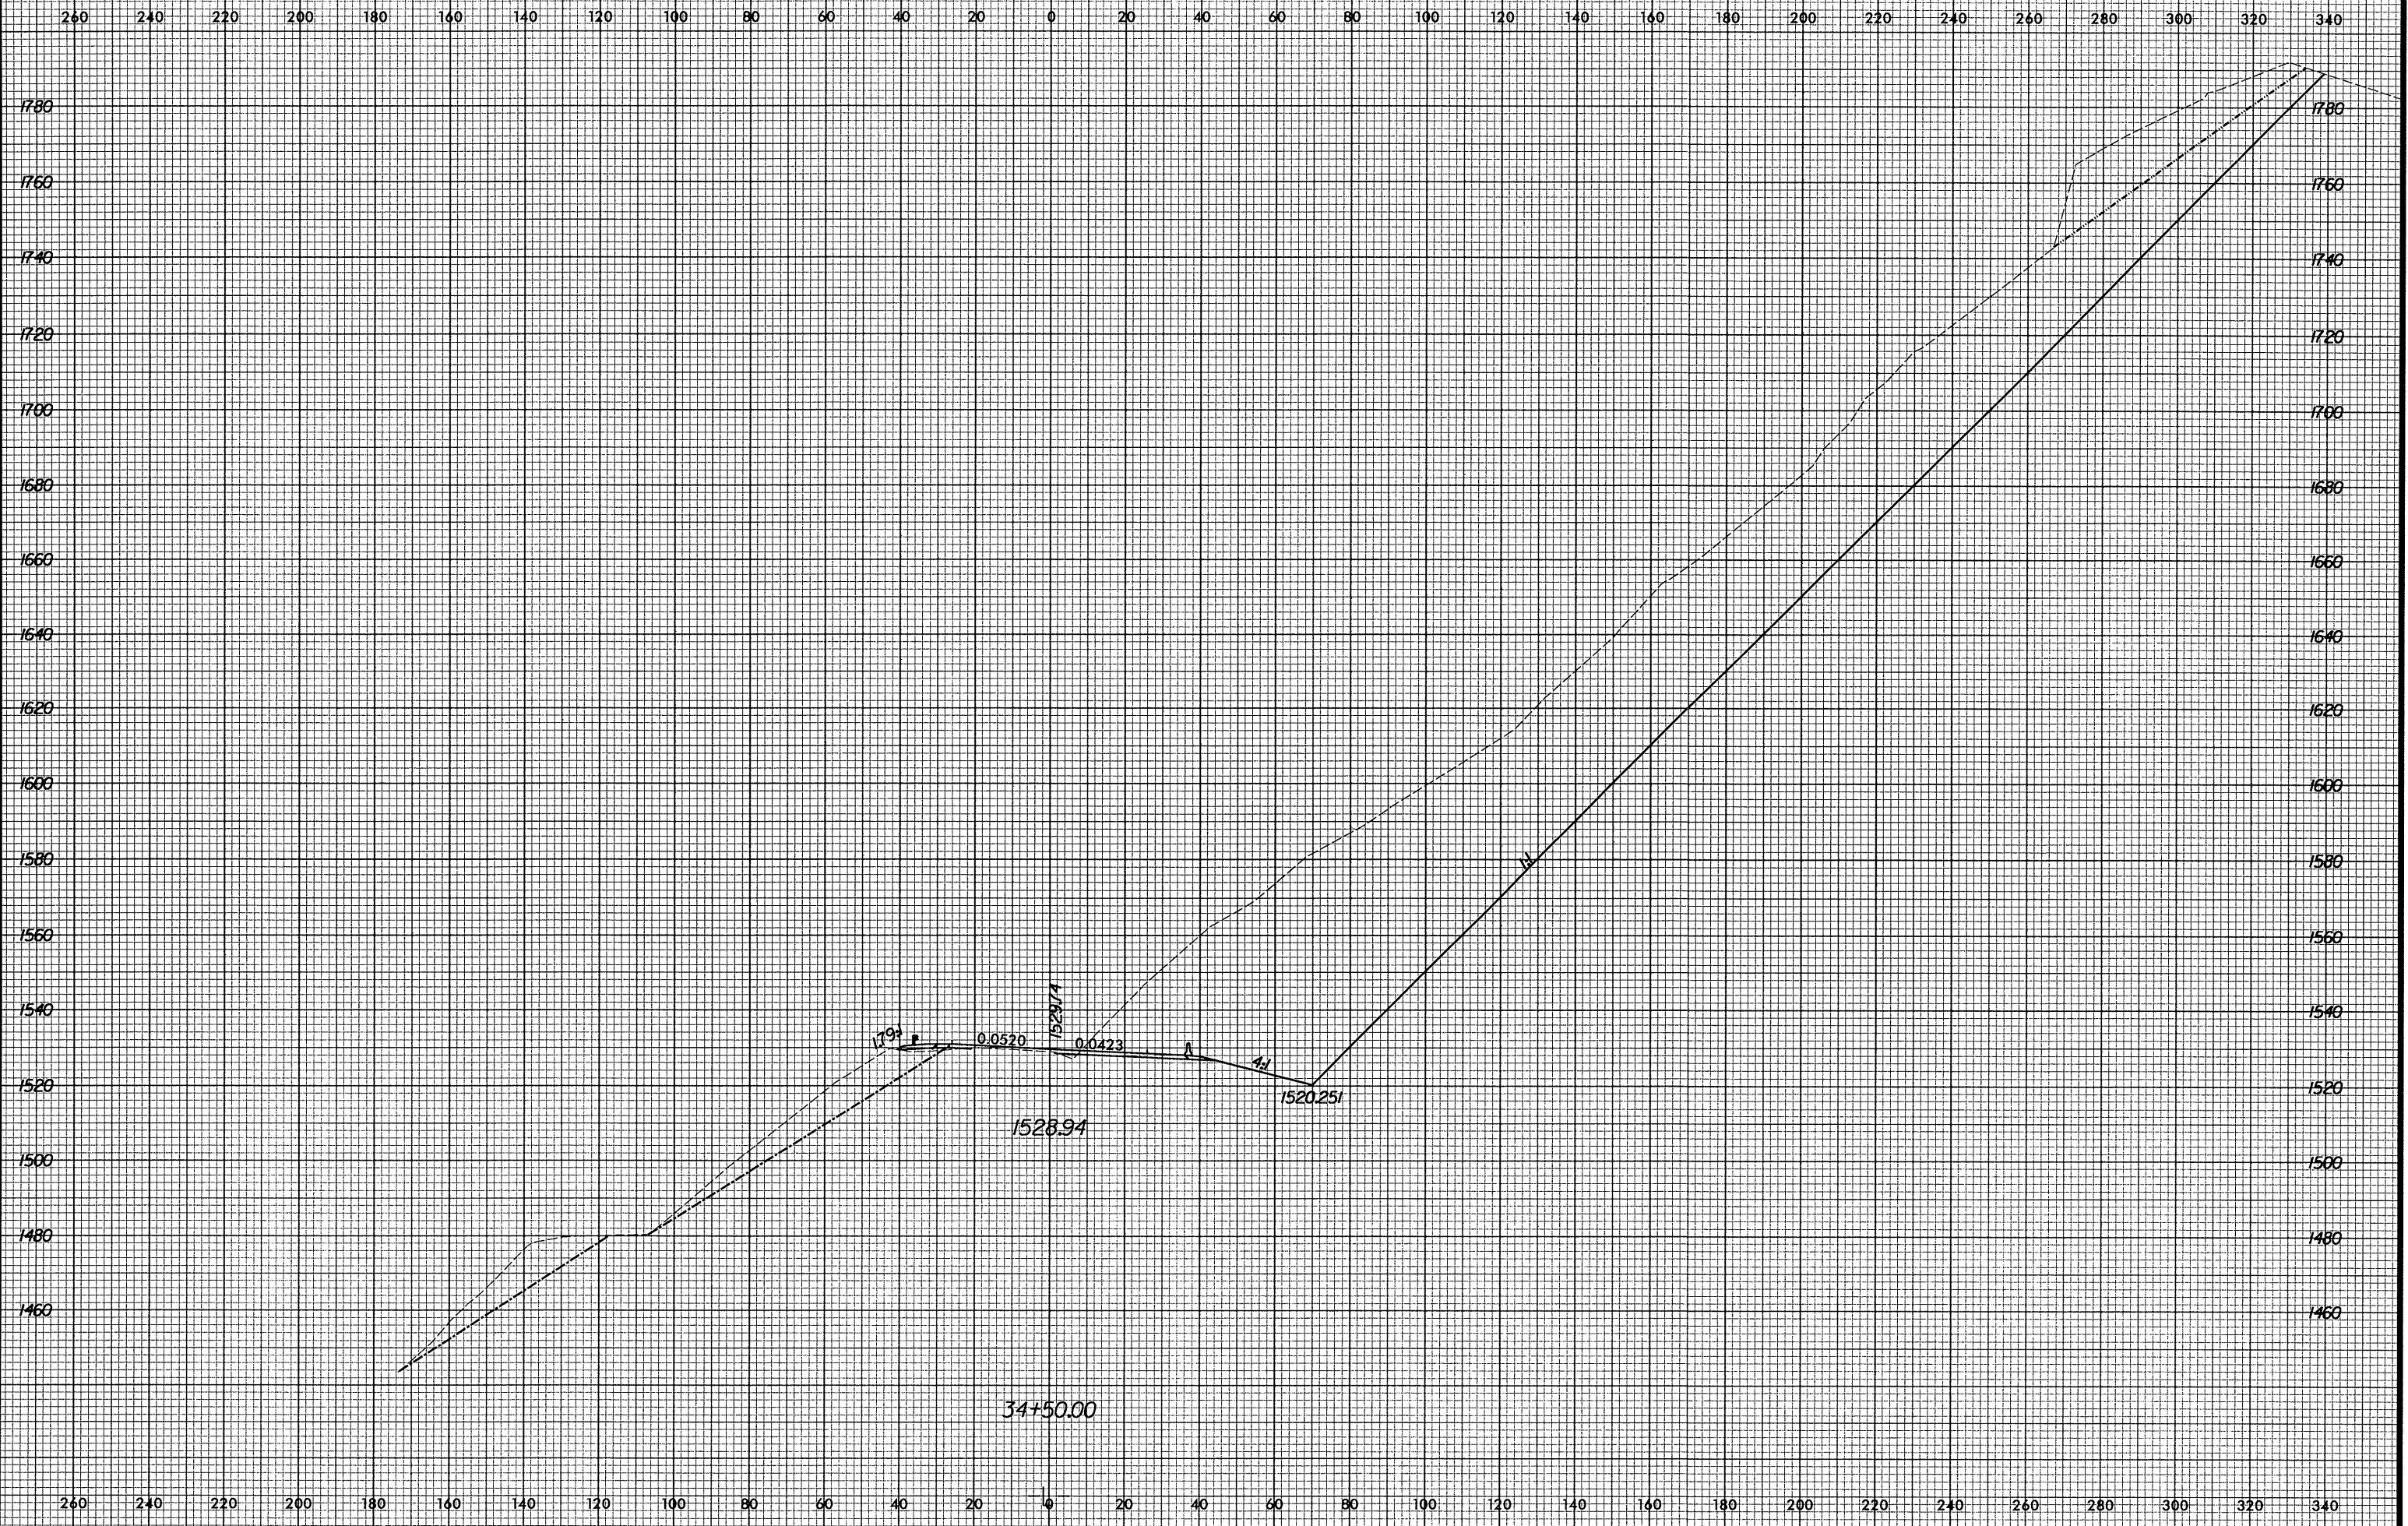

10/29/2004 11:00:27 AM \\FR2237B\30003950.xpl