


8/23/99

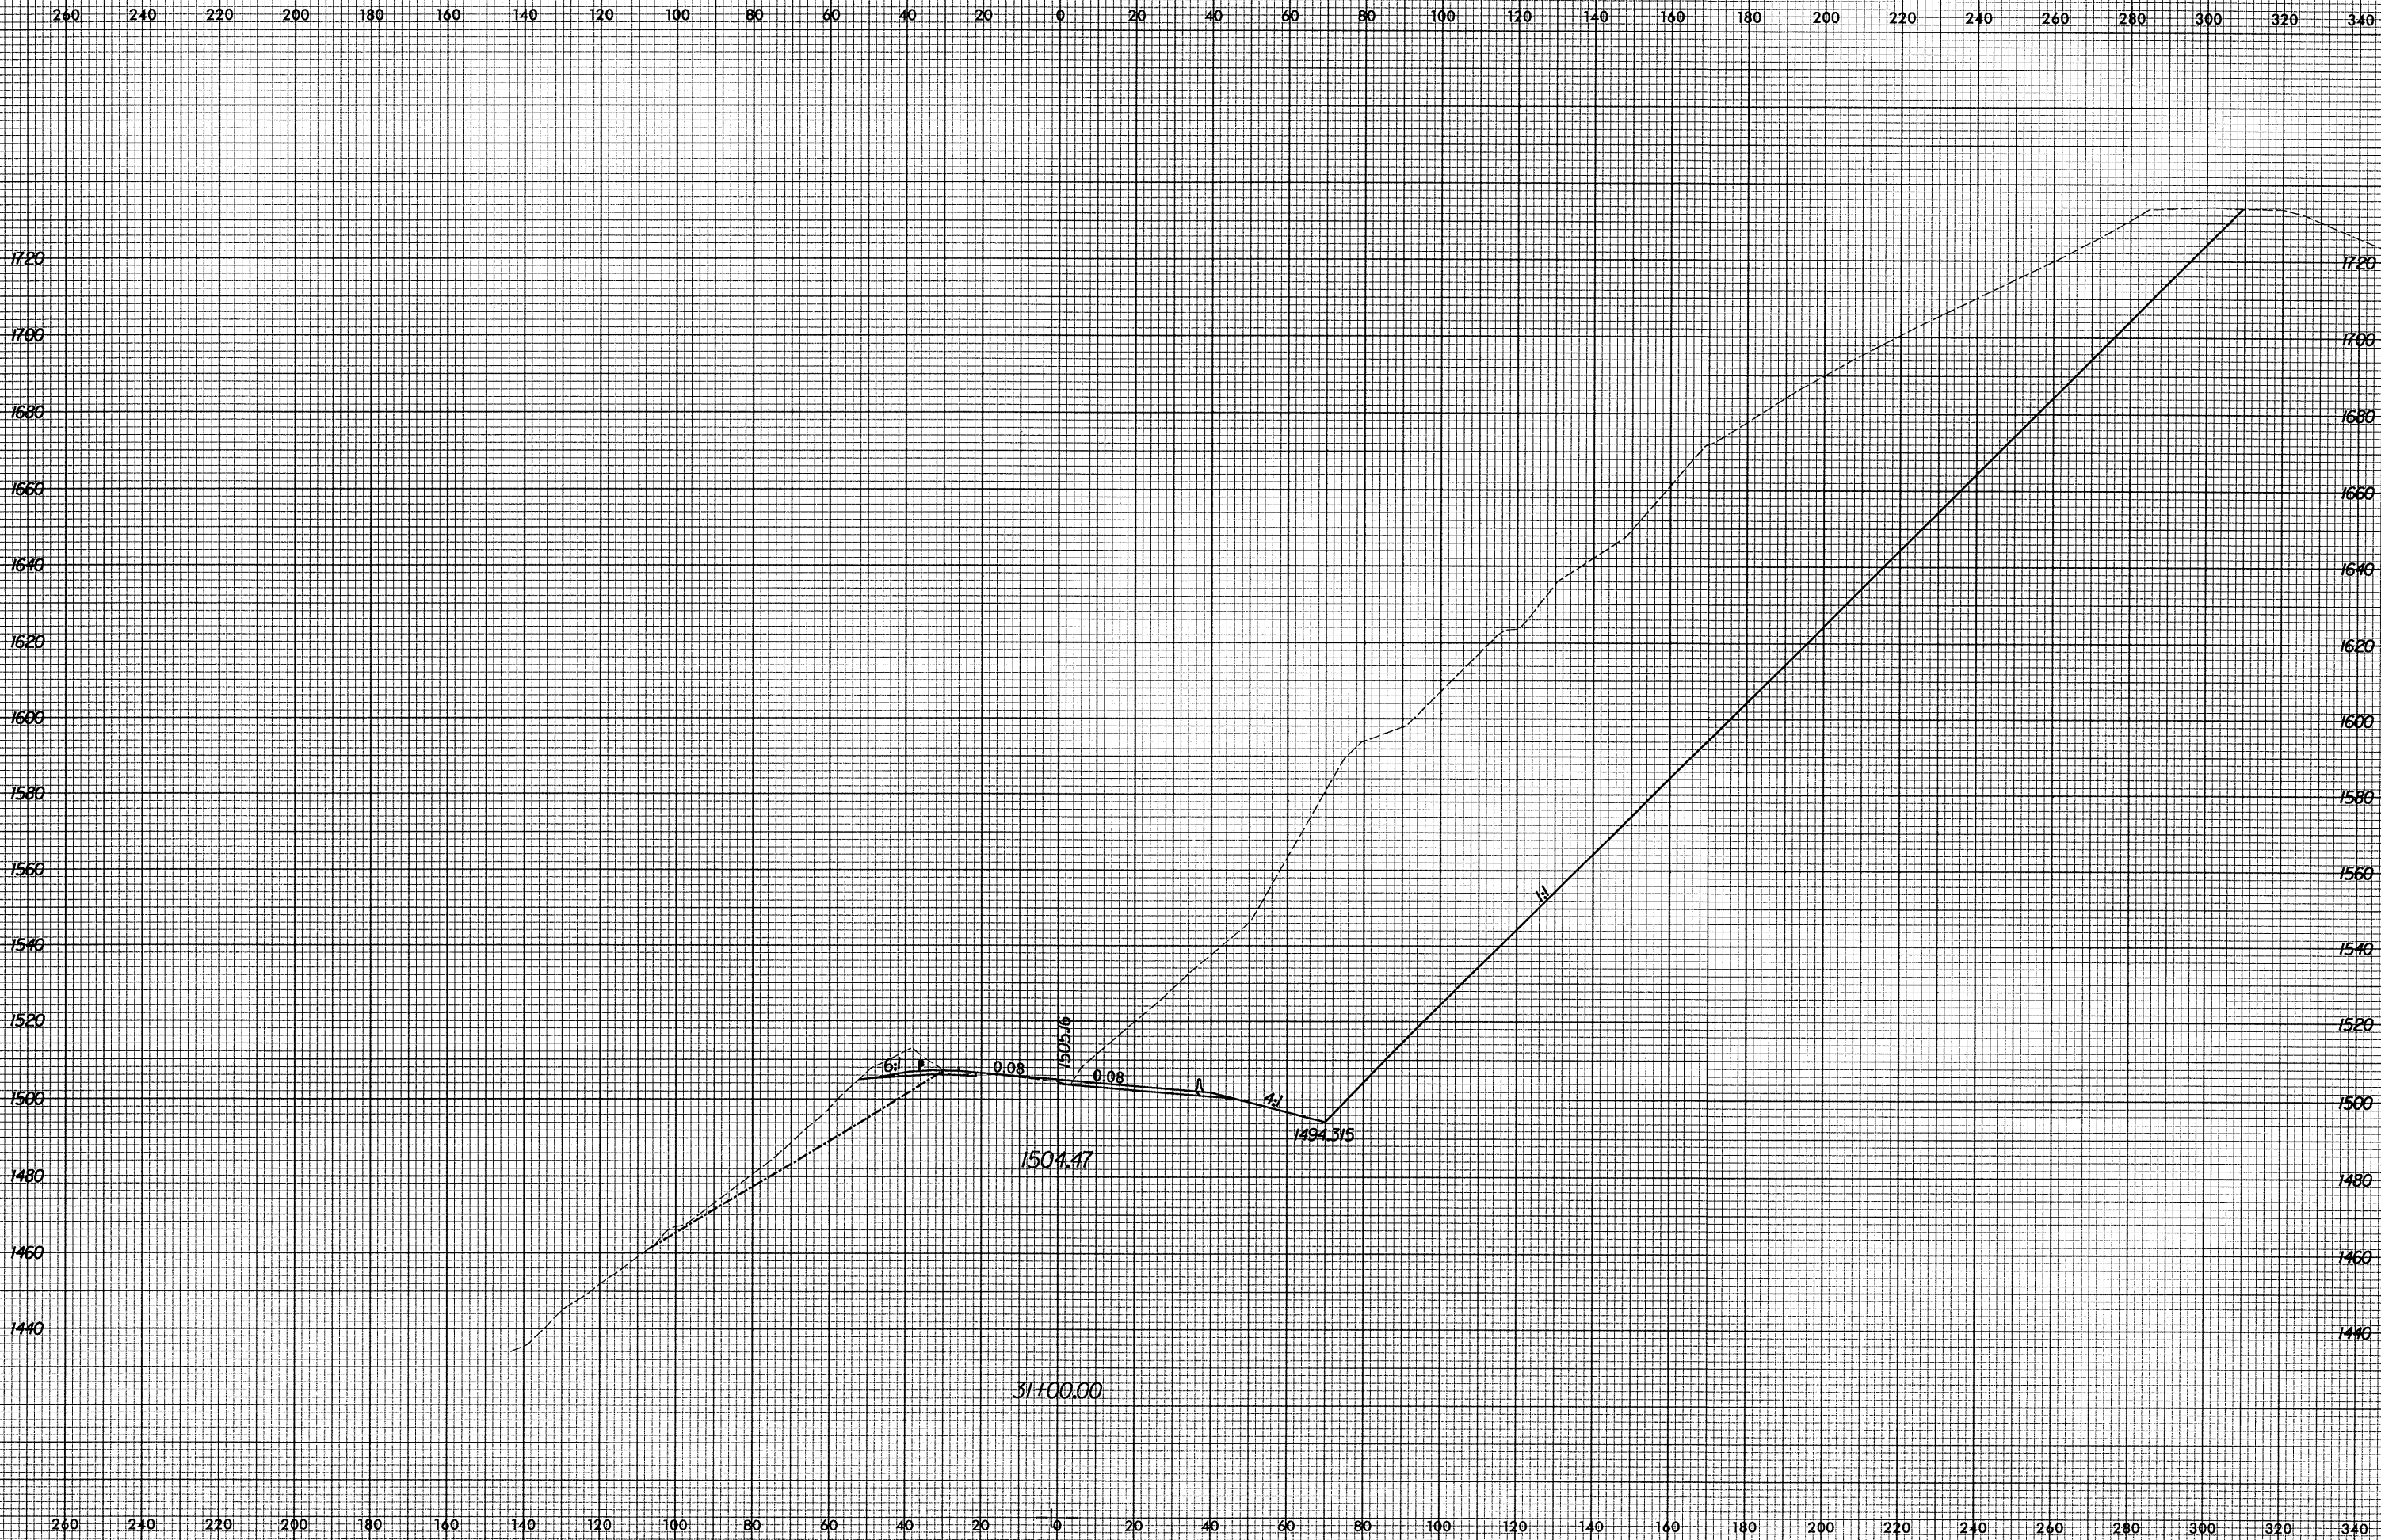

10/29/2004 11:00:35 AM R:\2237B\30003550.sp1