


8/23/99

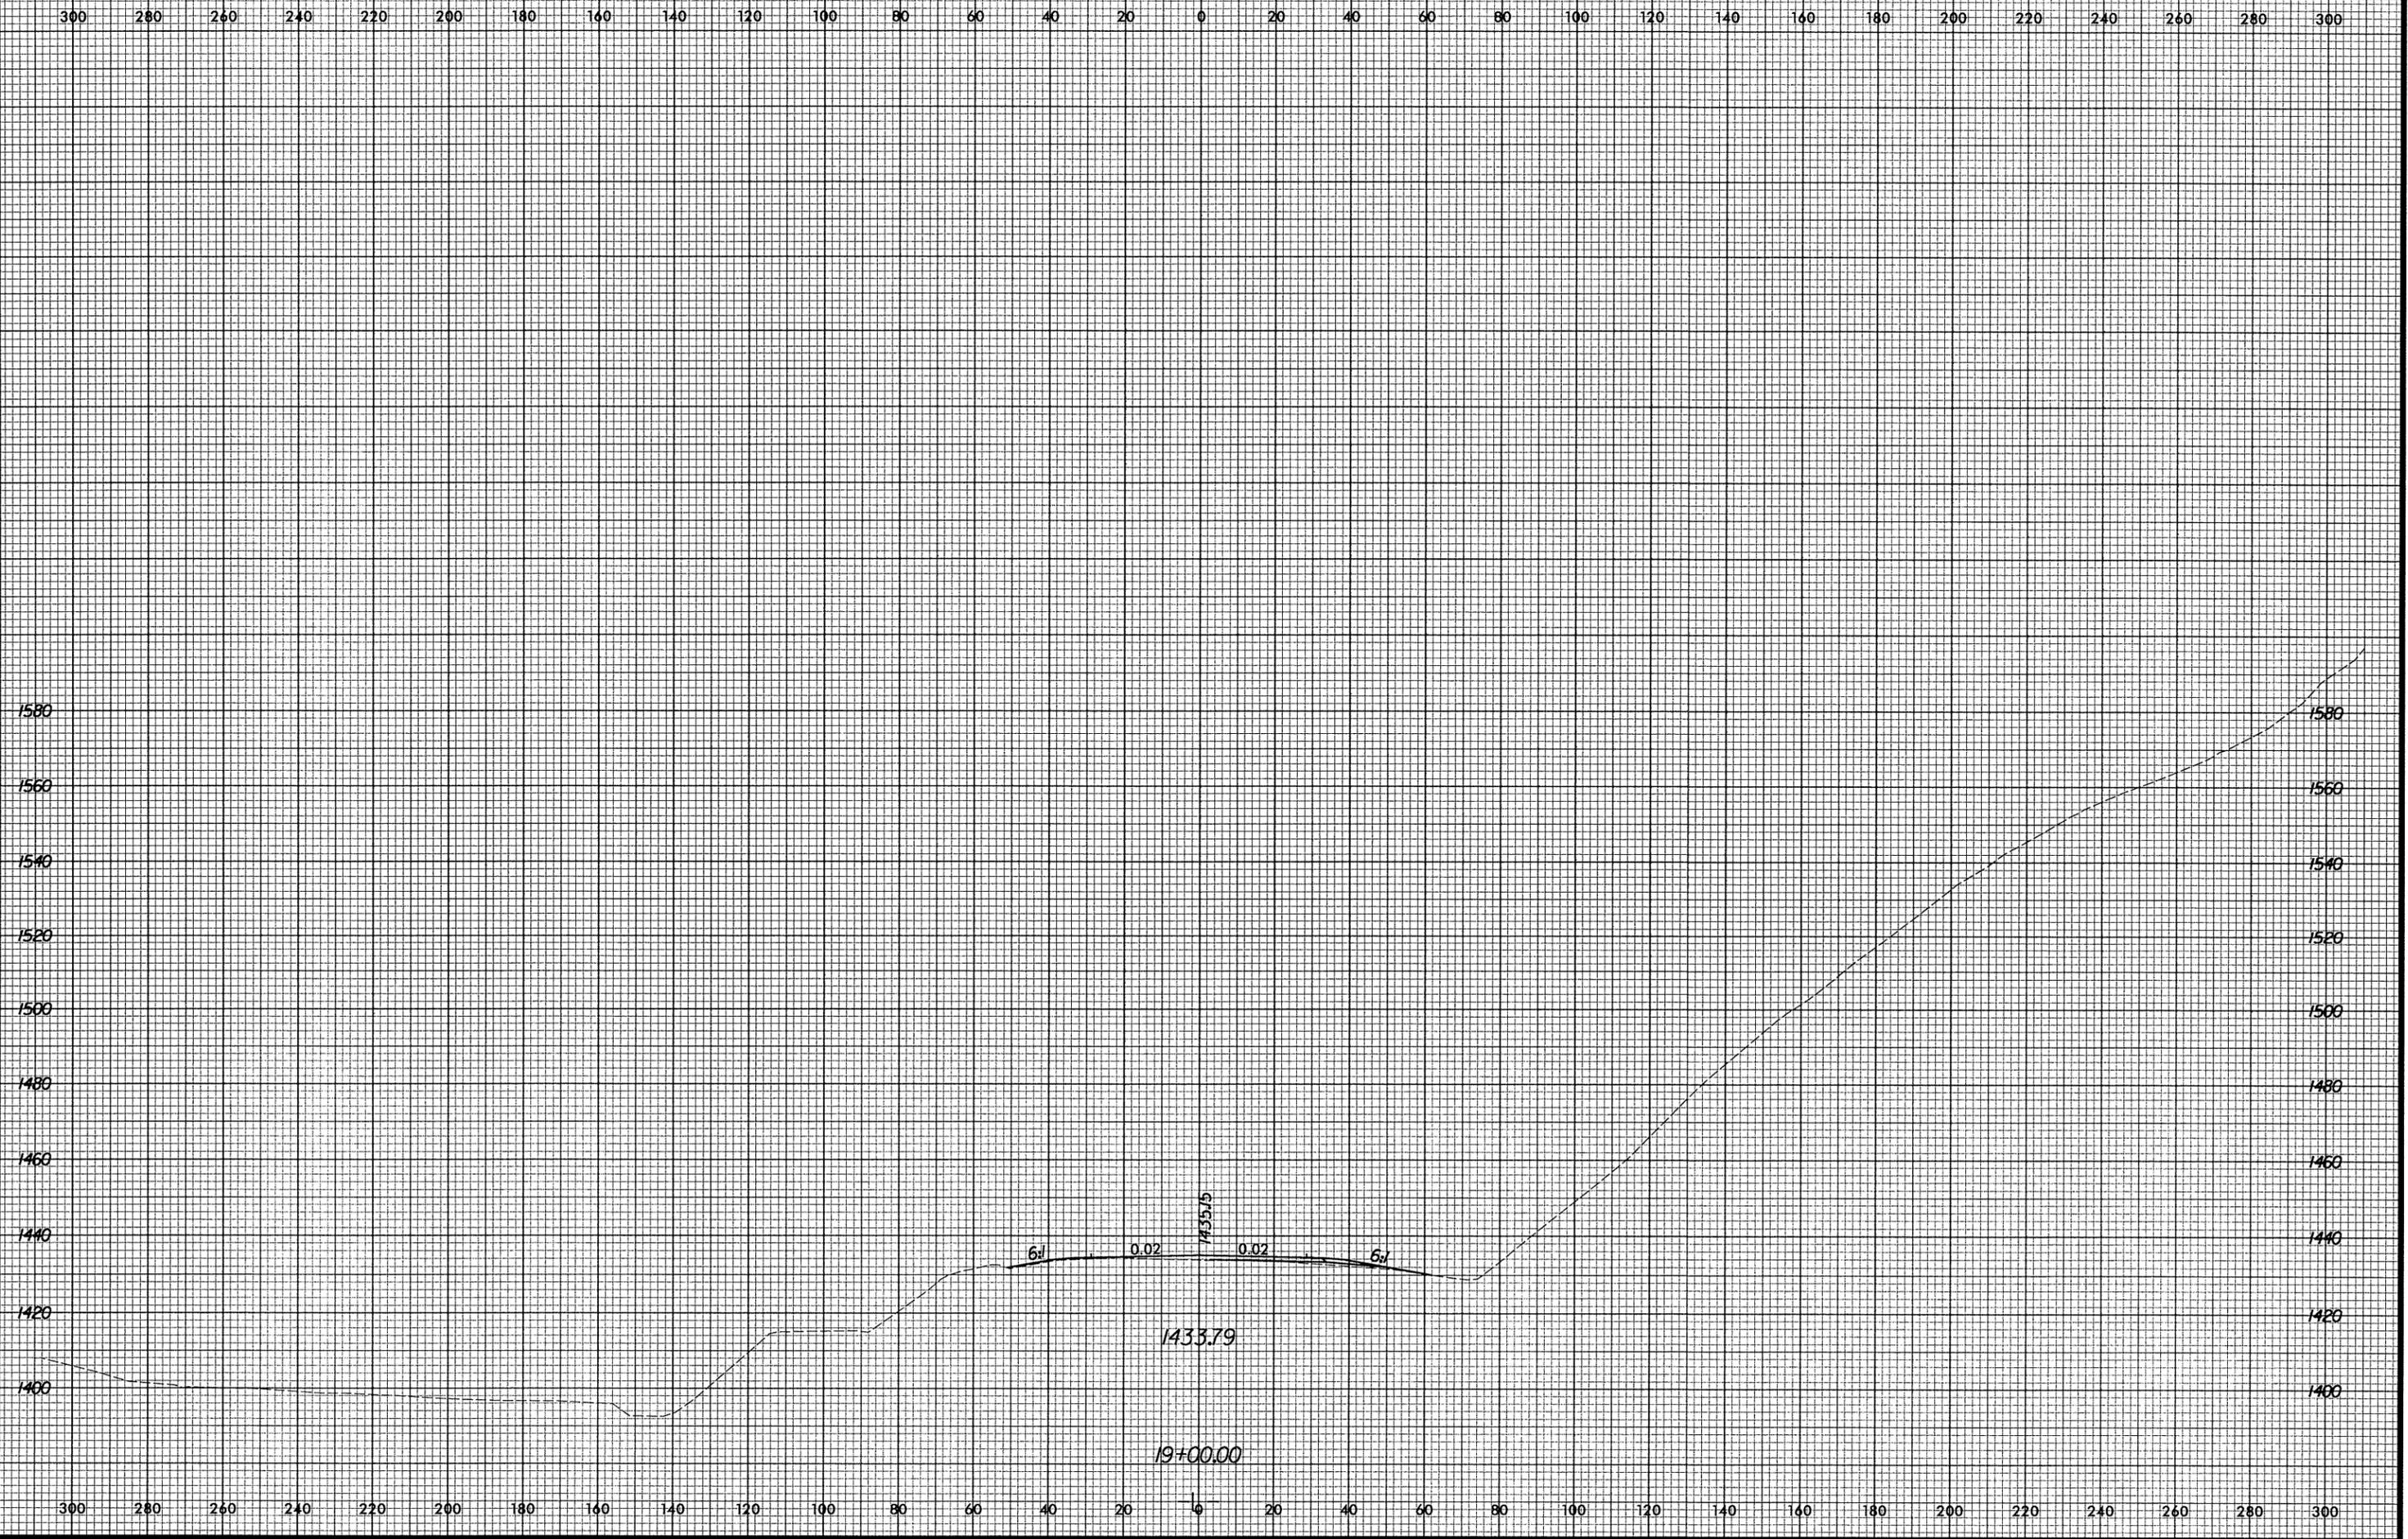

10/29/2004 11:02:23 AM R:\R2237B\0002950.xpl