


8/23/99

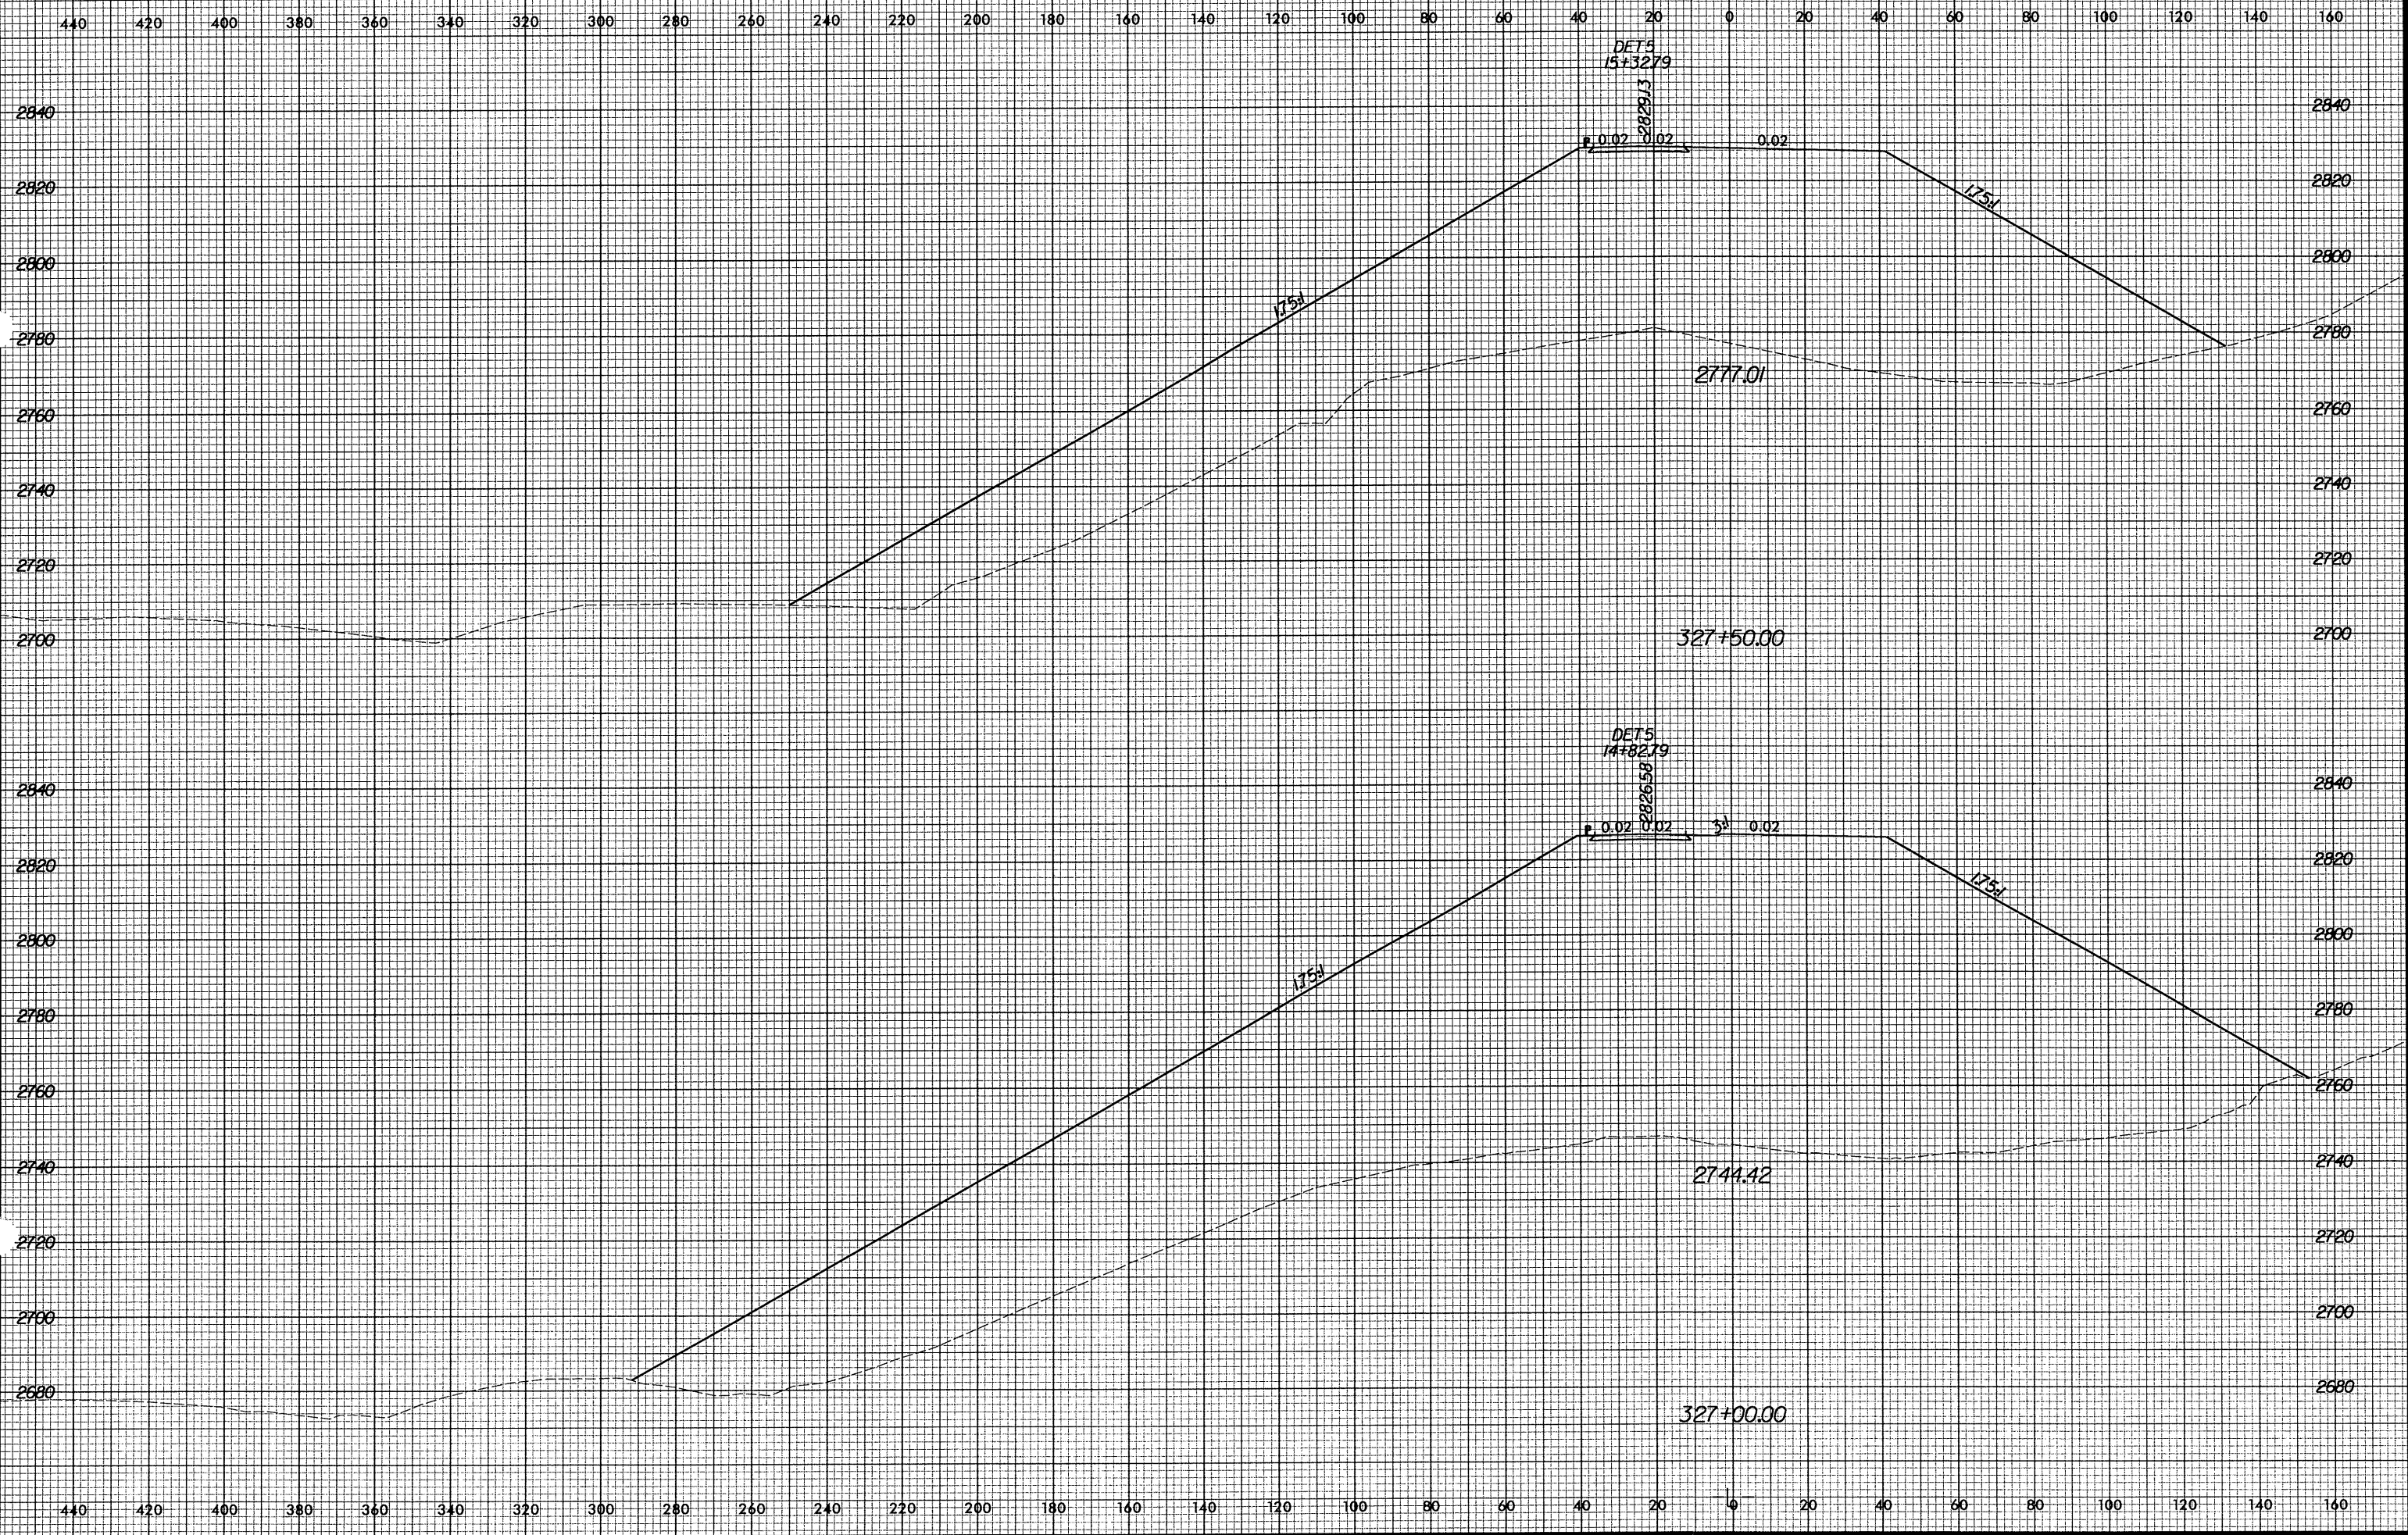

10/29/2004 8:52:43 AM R:\R2237B\XSEC\de tour 5.xpl