


8/23/99

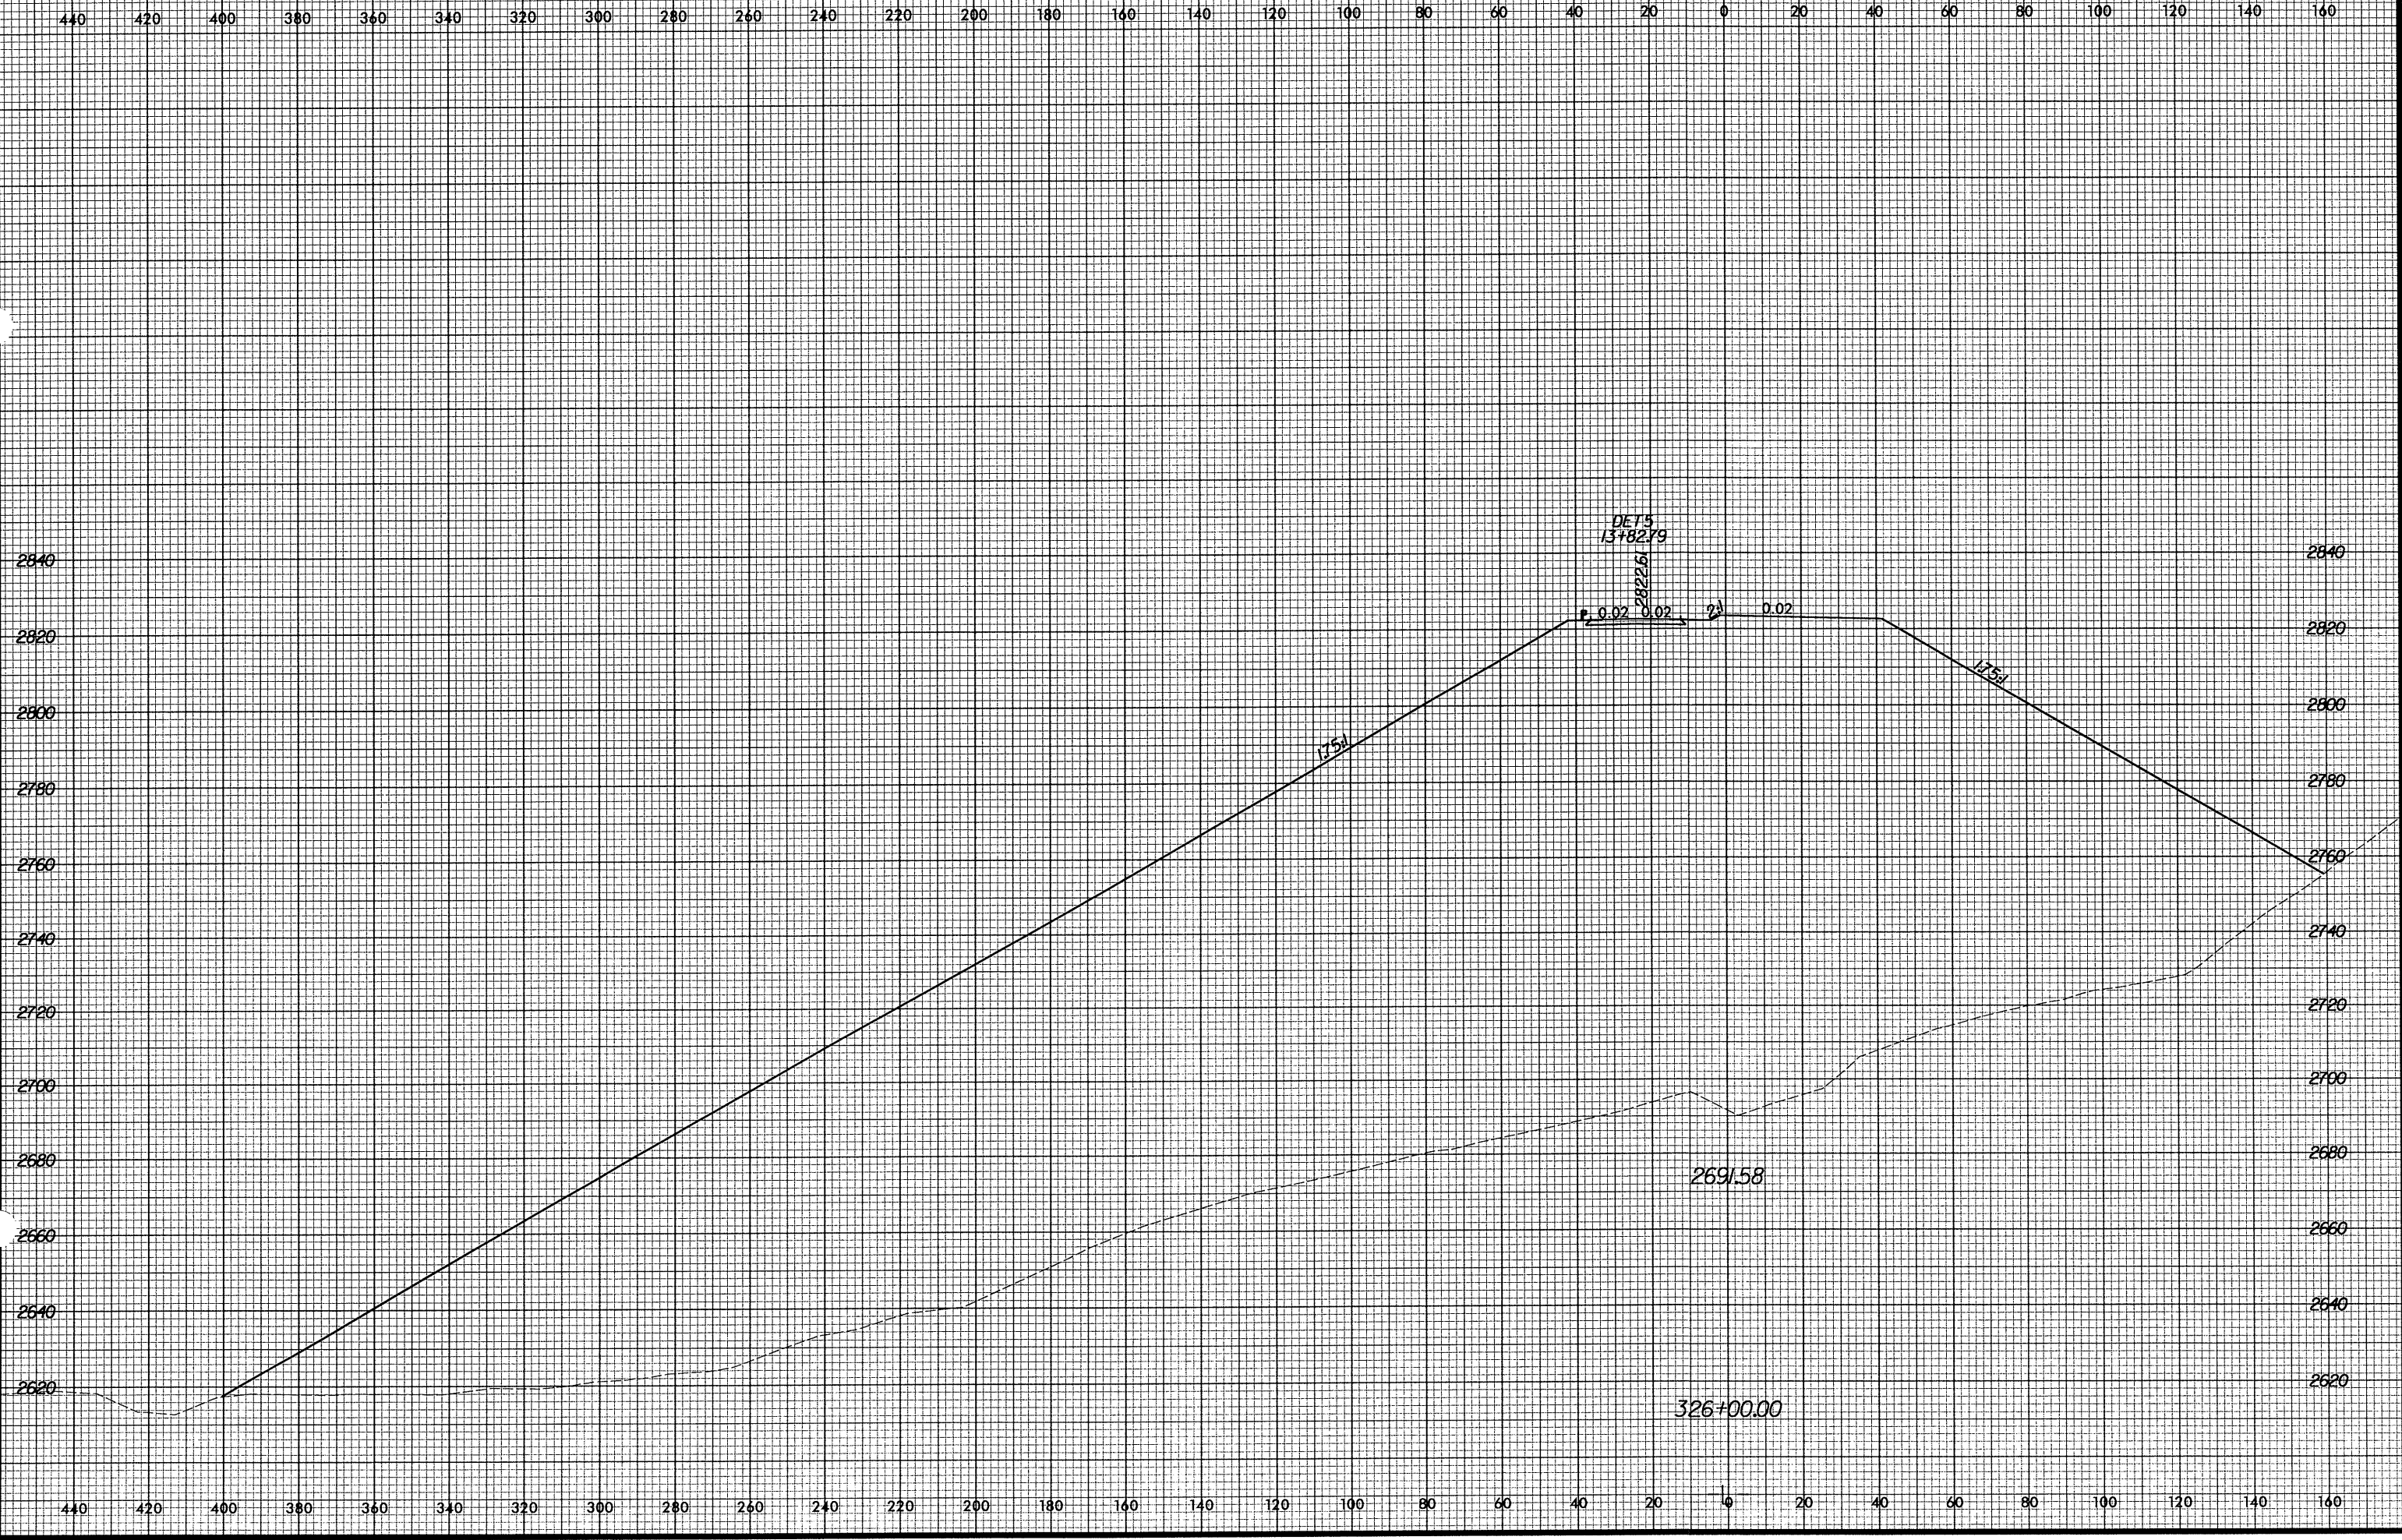

10/29/2004 8:54:18 AM R:\R2237B\asse\de tour-5.xml