


8/23/99

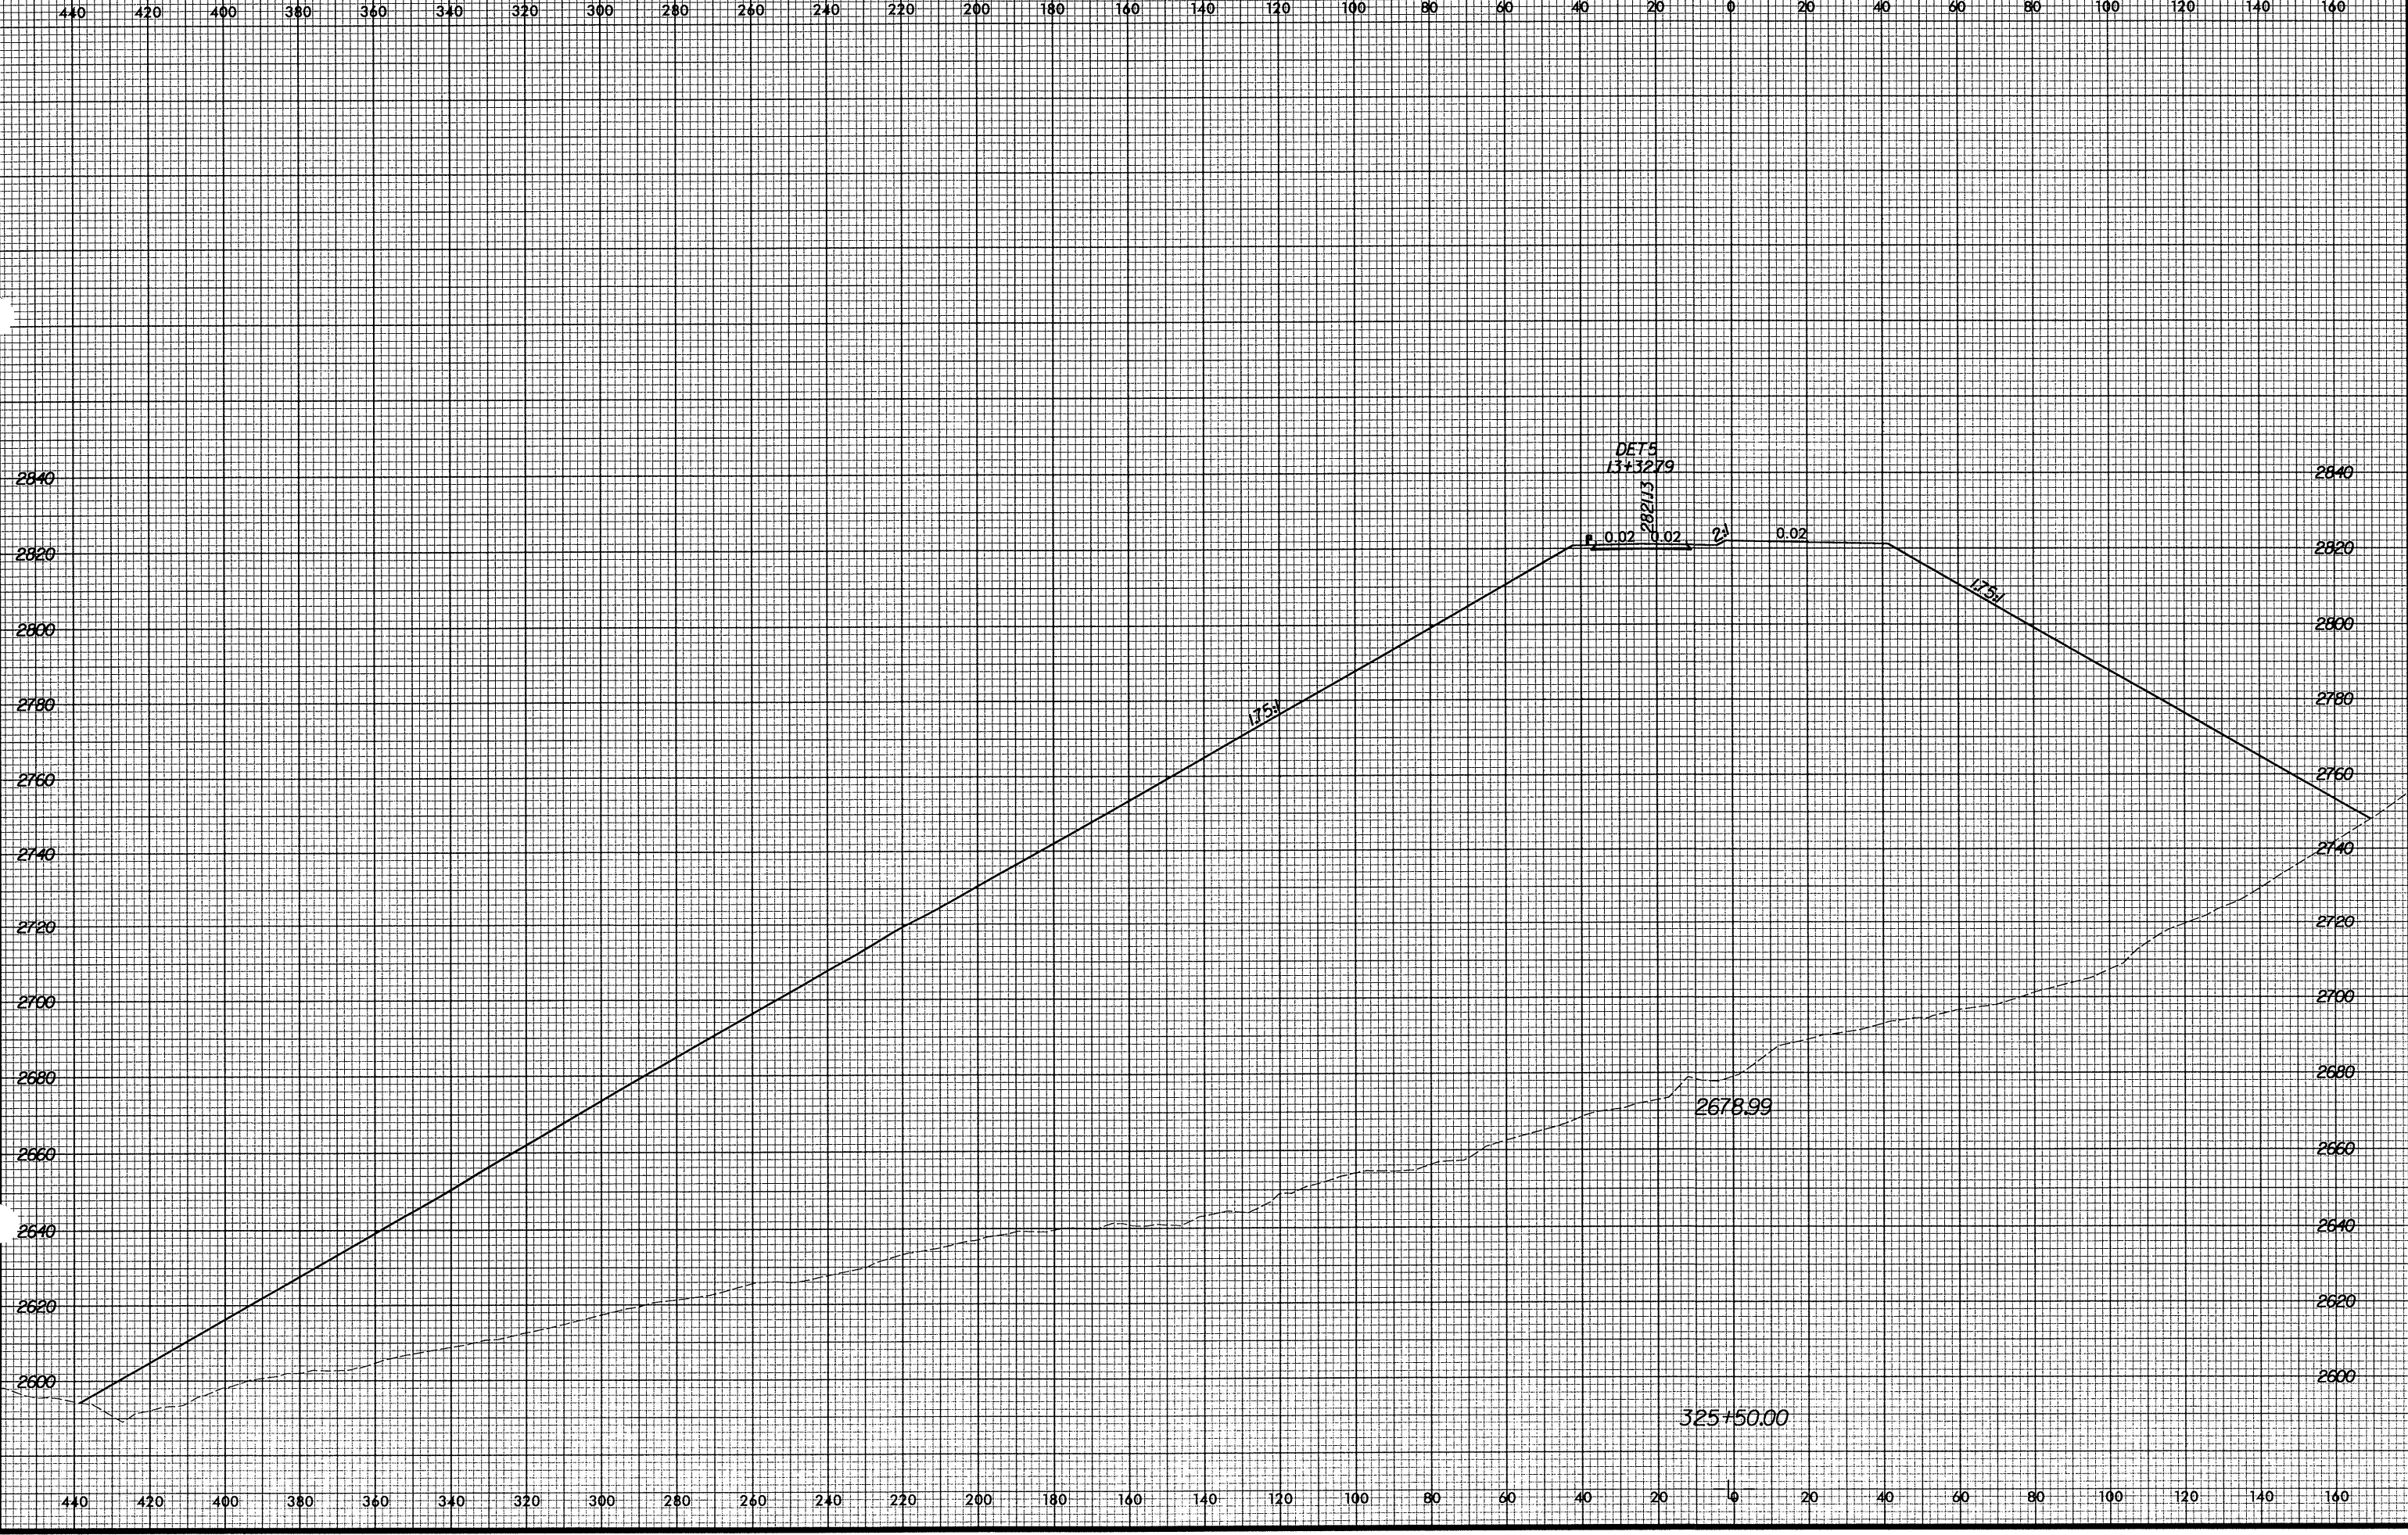

PROJ. REFERENCE NO.
R-2237B

SHEET NO.
X-539



10/29/2004 8:53:18 AM R:\2237B\ksc\detour-5.rpl